



- NOTE:
1. ANY REVISED / ADJUSTED FURNITURE PLANS RECEIVED FROM FUSION WILL SUPERSEDE THE FIXTURE LAYOUT INDICATED ON THIS SHEET. PLEASE NOTIFY ARCHITECT IF ANY CONFLICTS OCCUR.
 2. REFER TO FURNITURE MANUALS FOR ADDITIONAL INFORMATION.
 3. TENANT VENDOR TO RECEIVE, UNLOAD & INSTALL FURNITURE.
 4. MILLWORK FURNISHED BY FUSION AND INSTALLED BY G.C.
 5. PLUG IN ALL OWNER FIXTURES THAT NEED TO BE PLUGGED INTO OUTLETS.
 6. ALL JOINTS/SEAMS TO BE CAULKED WHERE MILLWORK MEETS WALL U.N.O. COLOR TO MATCH FURNITURE. CAULK COUNTERTOPS TO CABINETS.
 7. G.C. TO FURNISH AND INSTALL DOOR NUMBER SIGNS. SEE DETAILS 3A2.3 AND 5A2.3 FOR DIRECTION REGARDING WALL MOUNTED ROOM SIGNAGE.

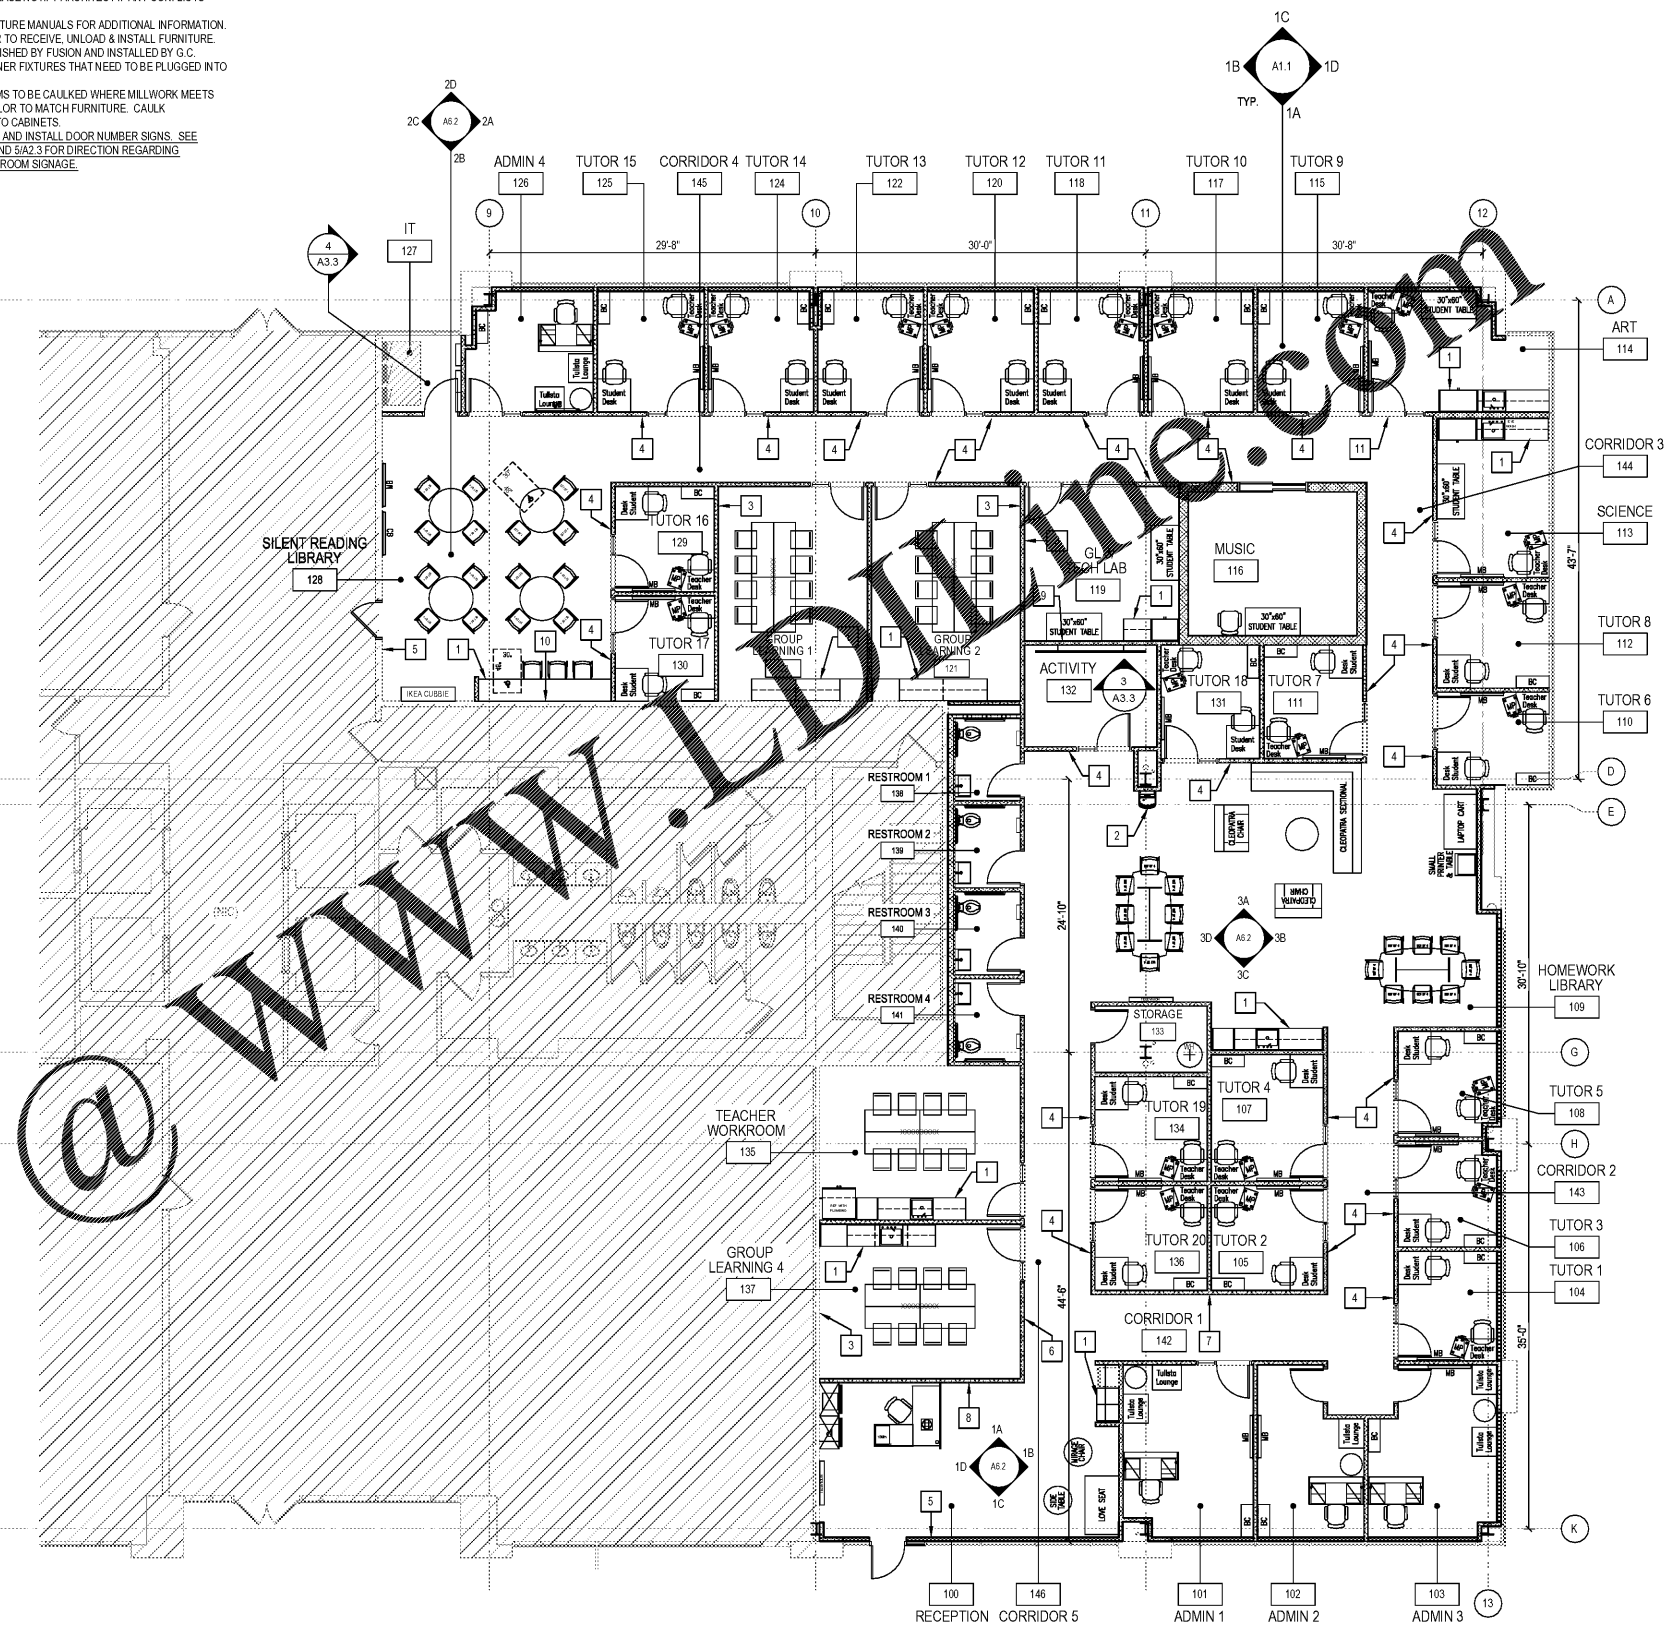

PLAN KEY NOTES:

- | | |
|--|---|
| 1 MILLWORK FURNISHED BY MILLWORK VENDOR AND INSTALLED BY G.C. REFER TO MILLWORK SHEETS. | 7 G.C. TO INSTALL VOICE WALL. FURNISHED BY FUSION. SEE DETAIL 5A/3.3. |
| 2 DRINKING FOUNTAIN. REFER TO DETAILS B/A6.1, C/A6.1, SHEET A2.1, AND PLUMBING SHEETS FOR ADDITIONAL INFORMATION. | 8 G.C. TO INSTALL "fusion" SURF BOARD. FURNISHED BY FUSION. SEE DETAIL 1/A6.2 |
| 3 FUSION TO FURNISH AND G.C. TO MOUNT "fusion Tech Lab" GRAPHIC ON WALL. 48" AFF. TO B' GRAPHIC. INSTALL BLOCKING AS REQUIRED. COORDINATE LOCATION WITH FUSION PM. | 9 FUSION TO FURNISH AND G.C. TO MOUNT "fusion" GRAPHIC ON WALL. INSTALL BLOCKING AS REQUIRED. SEE DETAIL 2B/A6.2 |
| 4 G.C. TO FURNISH AND INSTALL TEACHER BIOS. SEE DETAIL 5/A2.3 FOR INSTALLATION DIRECTION. | 10 FUSION TO FURNISH AND G.C. TO MOUNT "fusion" GRAPHIC ON WALL. INSTALL BLOCKING AS REQUIRED. SEE DETAIL 2B/A6.2 |
| 5 INSTALL EXIT SIGN. SEE A-2.3 NOTE #6 UNDER DOOR SCHEDULE. | 11 G.C. TO FURNISH AND INSTALL TEACHER BIOS. SEE DETAIL 4A/2.3 FOR INSTALLATION DIRECTION. |
| 6 G.C. TO FURNISH AND INSTALL TEACHER PHOTO WALL. SEE DETAIL 1A/3.3 FOR INSTALLATION DIRECTION. | |

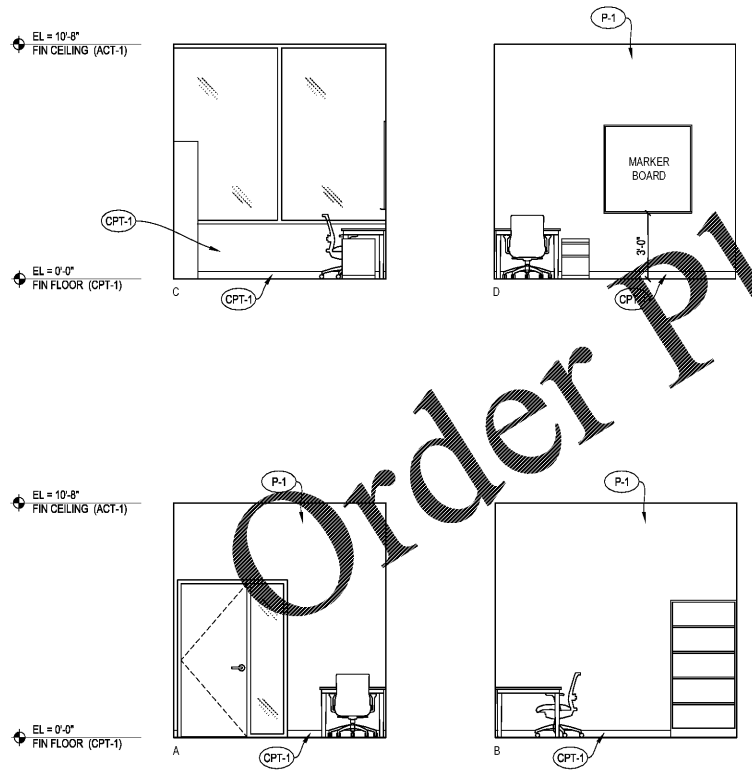

1 TYP. TUTOR ROOM ELEVATION
SCALE: 1/4"=1'-0"
NOTE: SEE SHEET A4.1 FOR FINISH SPECIFICATIONS

FURNITURE PLAN
SCALE: 1/8"=1'-0"

Order Plans @ WWW.LDMLINE.COM

