


C:\LAS_CADD\Central_10761-60_LV18_cceatrvy.rvt
 9/29/2019 7:29:10 PM

ROOM SCHEDULE - 8TH FLOOR						
Number	Name	Base Finish	Floor Finish	Wall Finish	Ceiling Finish	Comments
8100	CORRIDOR	EX - RB	EX - RTC	PC1	EX - AC	
8101	MEN	EX - TB	EX - T	PC1	EX - AC	
8102	DP SLIDE STORAGE	EX - RB	EX - RTC	PC1	EX - AC	NOTE 1
8103	ELEV LOBBY	EX - RB	EX - RTC	PC1	EX - AC	
8104	EQUIPMENT	EX - RB	EX - RTC	PC1	EX - PC1	
8105	SAYED LAB	EX - RB	EX - RTC	PC1	EX - AC	
8106	JANITOR	NF	NF	NF	NF	
8107	DP HIRE	RB	RTC	PC1	EX - AC	NOTE 2
8108	MECH	NF	NF	NF	NF	
8109	DERMPATH WS	RB	CT1	PC1	AC1	
8109A	CULTON	RB	CT1	PC1	EX - ACT	NOTE 3
8109B	DP HIRE	RB	CT1	PC1	AC1	NOTE 3
8109C	MIEDEMA	RB	CT1	PC1	AC1	NOTE 3
8109D	GOOGE	RB	CT1	PC1	AC1	NOTE 3
8109E	TEAM ROOM	RB	CT1	PC1	AC1	NOTE 3
8110	COLD ROOM	NF	NF	NF	NF	
8111	TEACHING SCOPE	RB	RTC	PC1	EX - AC	
8112	MECH	RB	RTC	PC1	EXP	
8113	THOMAS/CULTON	EX - RB	EX - RTC	PC1	EX - AC	NOTE 3
8114	AUTOCLAVE	EX - RB	EX - RTC	PC1	PC2	
8115	CLINICAL IF LAB	EX - RB	EX - RTC	PC1	EX - AC	NOTE 1
8116	EQUIP	EX - RB	EX - RTC	PC1	EX - AC	
8117	CELL CULTURE	EX - RB	EX - RTC	PC1	EX - AC	
8119	BREAK	RB	RTC	PC1	EX - AC	NOTE 5
8120	MECH	NF	NF	NF	NF	
8121	IT	NF	NF	NF	NF	
8122	STURTZ	RB	CT1	PC1	AC1	
8122A	OFFICE (2-PERSON)	RB	CT1	PC1	AC1	
8122B	UNASSIGNED	RB	CT1	PC1	AC1	
8123	ELEC	NF	NF	NF	NF	
8124	LASER CAPTURE SCOPE	RB	RTC	PC1	AC1	NOTE 1
8124A	READING RM (DARK)	RB	RTC	PC1	AC1	NOTE 1
8125	WOMEN	EX - TB	EX - T	PC1	EX - AC	
8129	THOMAS / CULTON	EX - RB	EX - RTC	PC1	EX - AC	NOTE 3
8131	DP 2 HISTOLOGY	EX - RB	EX - RTC	PC1	EX - AC	NOTE 3
8133	DP 1 ACC/GROSSING	EX - RB	EX - RTC	PC1	EX - AC	NOTE 3
8135	UNASSIGNED LAB	EX - RB	EX - RTC	PC1	EX - AC	NOTE 3
8150	CORRIDOR	EX - RB	EX - RTC	PC1	EX - AC	
8151	CORRIDOR	EX - RB	EX - RTC	PC1	EX - AC	
8152	CORRIDOR	EX - RB	EX - RTC	PC1	EX - AC	
8153	CORRIDOR	EX - RB	EX - RTC	PC1	EX - AC	
8154	CORRIDOR	EX - RB	EX - RTC	PC1	EX - AC	
8197	ELEV	NF	NF	NF	NF	
8198	ELEV	NF	NF	NF	NF	
8199	ELEV	NF	NF	NF	NF	

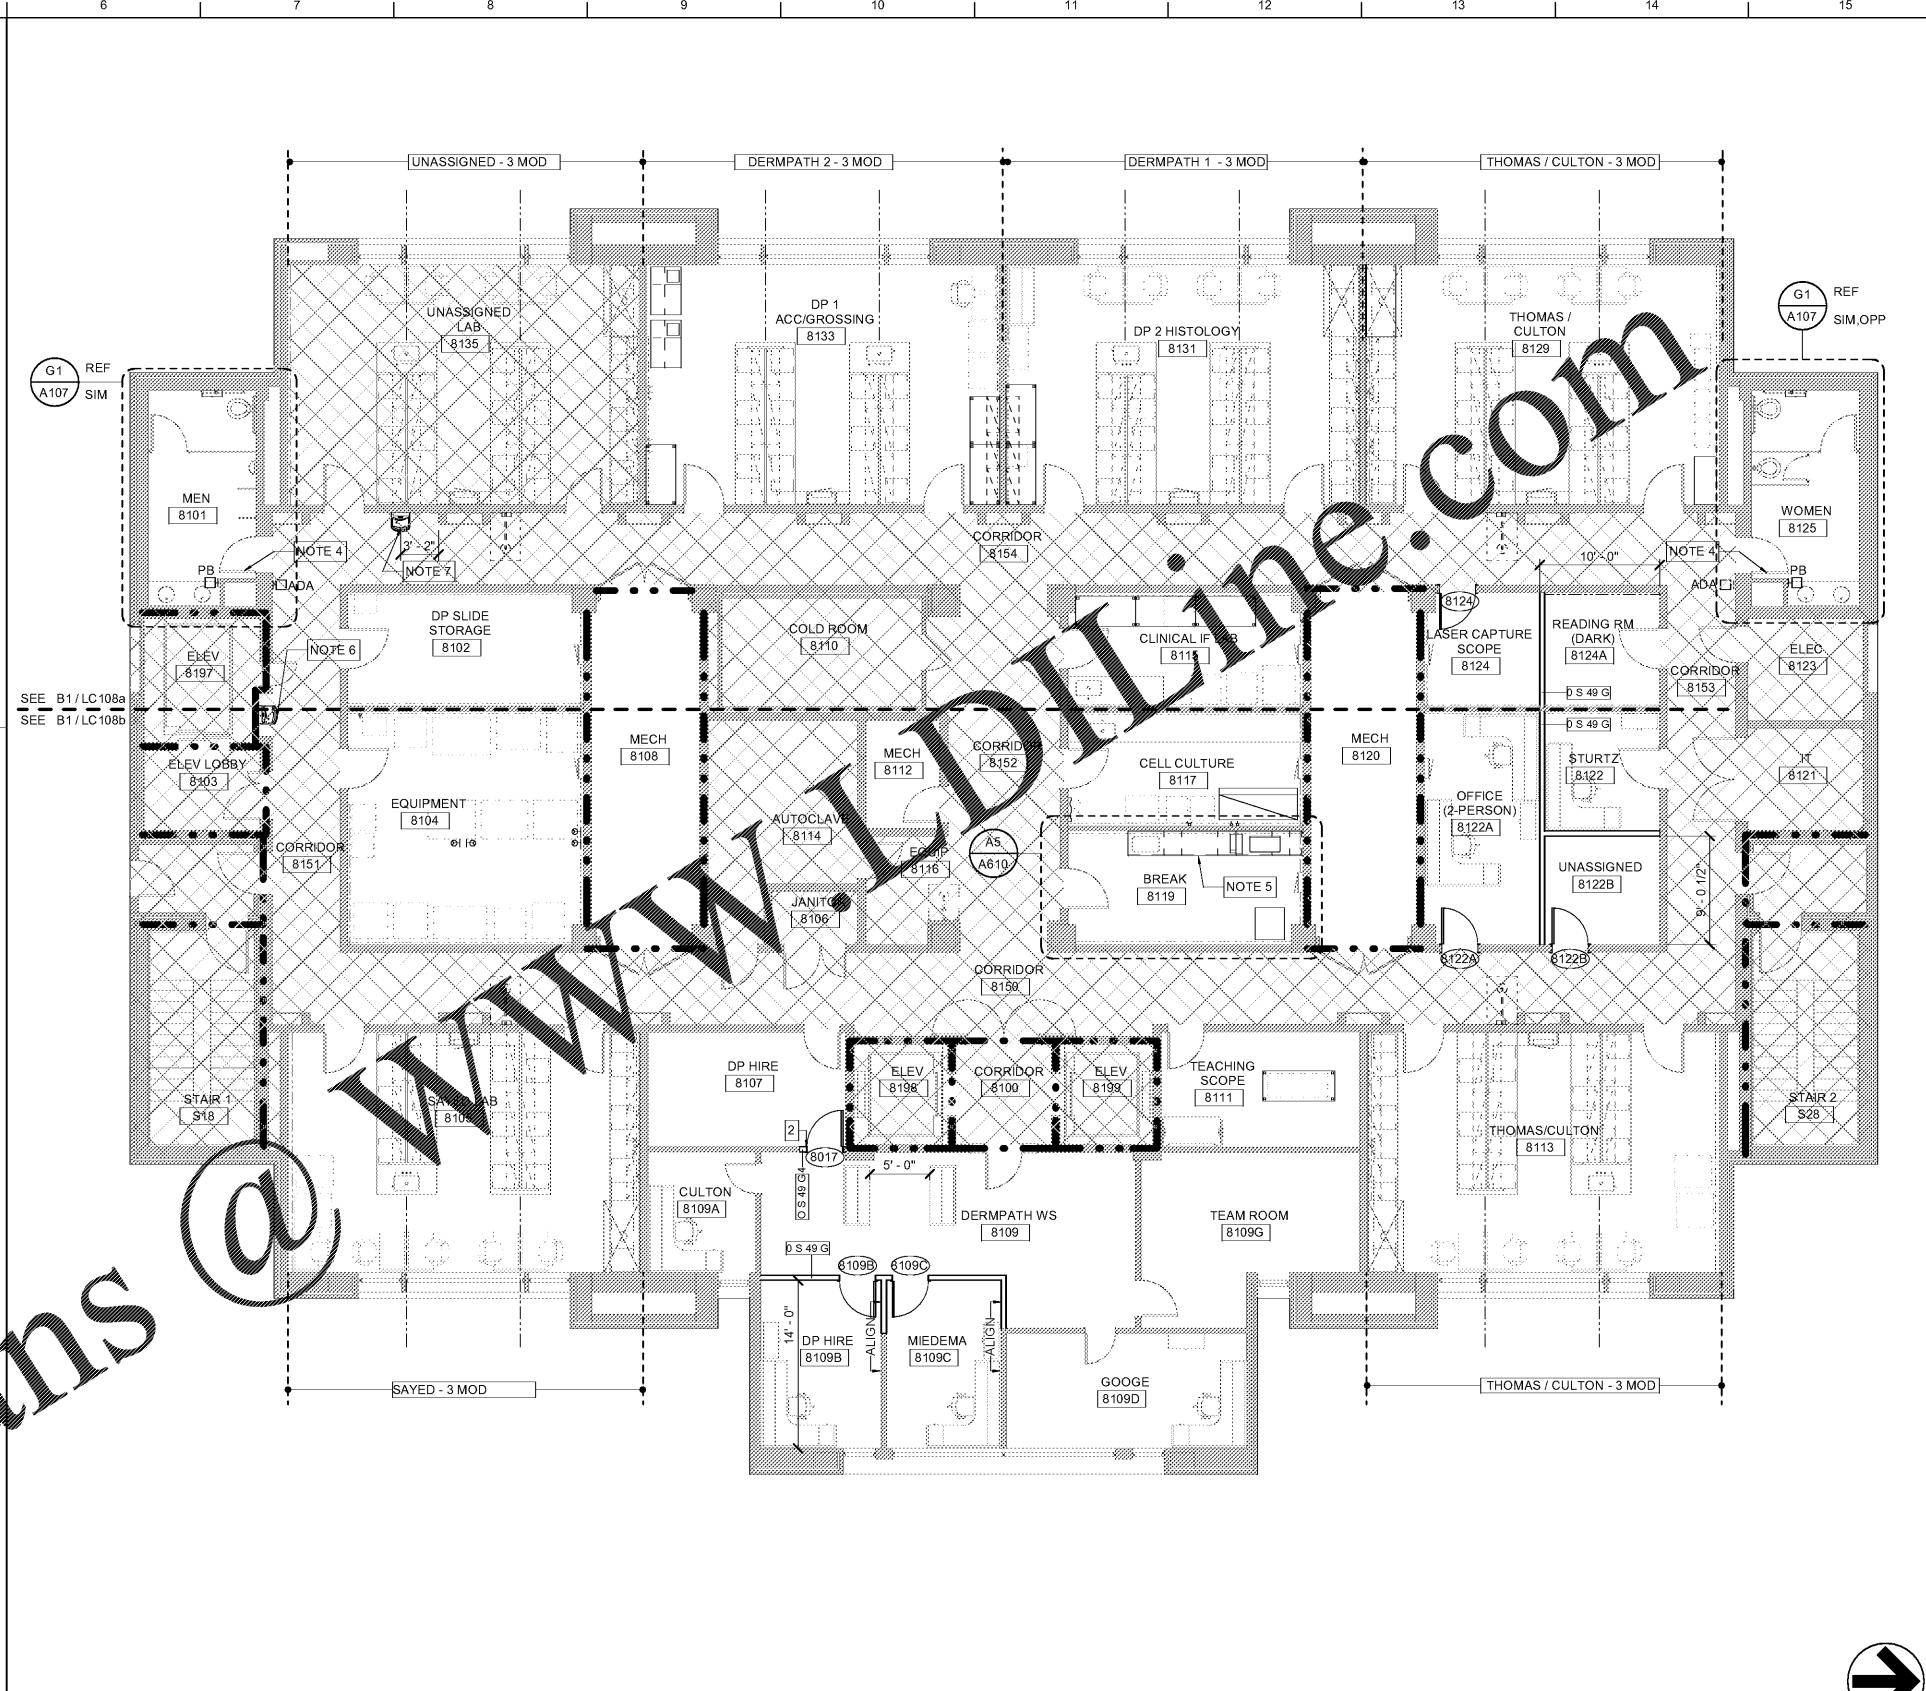

B6 8th FLOOR PLAN
 0 10 15 FT

LEGEND	FINISH LEGEND
<ul style="list-style-type: none"> 1-HR FIRE RATING 2-HR FIRE RATING NOT IN SCOPE OF WORK RENOVATION WORK ADA NEW PUSH-PLATE DOOR ACTUATOR - MOUNT 42" AFF PB NEW PUSH-BUTTON DOOR ACTUATOR - MOUNT 42" AFF 	<p>FINISH TAG LEGEND: FF: FLOOR FINISH BF: BASE FINISH WF: WALL FINISH CF: CEILING FINISH</p> <p>FINISH ABBREVIATIONS: EX EXISTING EXP EXPOSED TO STRUCTURE NF NO FINISH AC ACOUSTICAL CEILING TILE RB RESILIENT BASE RTC RESILIENT TILE COMPOSITION CT CARPET C CARPET TILE PC PAINT COLOR T TILE TB TILE COVE BASE TF TRANSPARENT FINISH</p>

Order Plans @

GENERAL NOTES

- WORK OF ENGINEERING DISCIPLINES SHOWN FOR COORDINATION AND CONVENIENCE PURPOSES ONLY. REFER TO APPROPRIATE DISCIPLINE DRAWINGS FOR COMPLETE AND GOVERNING INFORMATION REGARDING THEIR WORK.
- SEE L0002 FOR LAB EQUIPMENT PLACED IN LABS / ROOMS.
- ALL FURNITURE AND FURNISHING SYSTEMS ARE OFOI (OWNER FURNISHED OWNER INSTALLED), U.N.O.
- PENETRATIONS THROUGH FIRE-RATED PARTITIONS (EXISTING / NEW) TO RECEIVE FIRESTOPPING MATERIAL.
- AT EXISTING SPACES THROUGHOUT FLOOR, CLEAN ALL WOOD DOORS; PAINT ALL HOLLOW METAL DOORS AND FRAMES, U.N.O.
- ALL EXISTING SPACES THROUGHOUT FLOOR TO BE CLEANED.
- AT EXISTING SPACES THROUGHOUT FLOOR, PAINT ALL WALLS (CMU AND GYPSUM WALLBOARDS), COLOR AS INDICATED IN THE FINISH SCHEDULE.
- CEILING TILES THAT ARE REMOVED DURING DEMOLITION ARE TO BE SALVAGED FOR REUSE. DAMAGED TILES IN OTHER ROOMS/SPACES IN "AREA OF WORK" ARE TO BE REPLACED WITH SALVAGED TILES.

SHEET SPECIFIC NOTES

- CLEAN DEMOUNTABLE PARTITIONS TO REMAIN.
- INFILL OPENING TO MATCH EXISTING ASSEMBLY.
- CLEAN EXISTING MINI-BLINDS IN SPACE/ROOM; REPLACE DAMAGED BLINDS TO MATCH EXISTING.
- RETROFIT EXISTING DOOR WITH NEW ADA-COMPLIANT AUTOMATIC OPERATOR, REFER TO SPEC SECTION 08 4229. PROVIDE ALL COMPONENTS REQUIRED FOR FULLY FUNCTIONING DOOR SYSTEM.
- PROVIDE NEW BUILT-IN CASEWORK AT BREAK ROOM: PLAM COUNTER AND CUSTOM-GRADE PLAM CABINETS.
- NEW SINGLE, ADA HEIGHT DRINKING FOUNTAIN (DF) AT LOCATION OF EXISTING DRINKING FOUNTAIN. REPAIR AND REPAINT WALL FOR NEW WORK, REFER TO PLUMBING DRAWINGS FOR ADDITIONAL INFORMATION ON NEW DF.
- NEW SINGLE, STANDARD HEIGHT DRINKING FOUNTAIN (DF). REFER TO PLUMBING DRAWINGS FOR ADDITIONAL INFORMATION ON NEW DF.

LORD AECK SARGENT
 A KATERA COMPANY

© 2018 Lord Aeck Sargent. All rights reserved. This document is the property of Lord Aeck Sargent and is to be returned upon demand. The information herein is confidential and may not be used or duplicated without the written permission of Lord Aeck Sargent.

REVISION:

CERT. NO. 53391

UNC SCHOOL OF MEDICINE
 NEUROSCIENCES RESEARCH BUILDING
 7th & 8th FLOORS FOR DERMATOLOGY

LOCATION: 115 Mason Farm Road, Campus Box 7250, Chapel Hill, North Carolina, 27599-7250

SCALE: (N/A)

ISSUE DATE: 09/25/2019
 JOB NO.: 10761-00
 DWG. NO.: A108

09/25/2019

BID SET