

**STIPULATION FOR REUSE**  
 THESE ARCHITECTURAL DRAWINGS ARE THE PROPERTY OF HARRISON FRENCH & ASSOCIATES, LTD. AND ARE NOT TO BE REPRODUCED, COPIED, REPRODUCED, OR TRANSMITTED IN ANY FORM OR BY ANY MEANS, ELECTRONIC OR MECHANICAL, INCLUDING PHOTOCOPYING, RECORDING, OR BY ANY INFORMATION STORAGE AND RETRIEVAL SYSTEM, WITHOUT THE WRITTEN PERMISSION OF HARRISON FRENCH & ASSOCIATES, LTD. ANY REUSE OF THESE DRAWINGS FOR ANY PROJECT OTHER THAN THAT AUTHORIZED BY HARRISON FRENCH & ASSOCIATES, LTD. IS STRICTLY PROHIBITED. HARRISON FRENCH & ASSOCIATES, LTD. ACCEPTS NO LIABILITY FOR ANY DAMAGE OR INJURY TO PERSONS OR PROPERTY, INCLUDING THE USE OF THESE DRAWINGS FOR ANY PROJECT OTHER THAN THAT AUTHORIZED BY HARRISON FRENCH & ASSOCIATES, LTD. ANY REUSE OF THESE DRAWINGS FOR ANY PROJECT OTHER THAN THAT AUTHORIZED BY HARRISON FRENCH & ASSOCIATES, LTD. IS STRICTLY PROHIBITED.

**Cumberland**  
 STORES  
 Store Number: 9747  
 8090 US 1  
 Mico, FL 32976  
 JOB NUMBER: 41-17-00190


**ISSUE BLOCK**

CLIENT REVIEW	08/30/19
100%	09/27/19

CHECKED BY: JEO  
 DRAWN BY: ZC  
 DOCUMENT DATE: 9/27/19

FLOOR PLAN

SHEET: A100

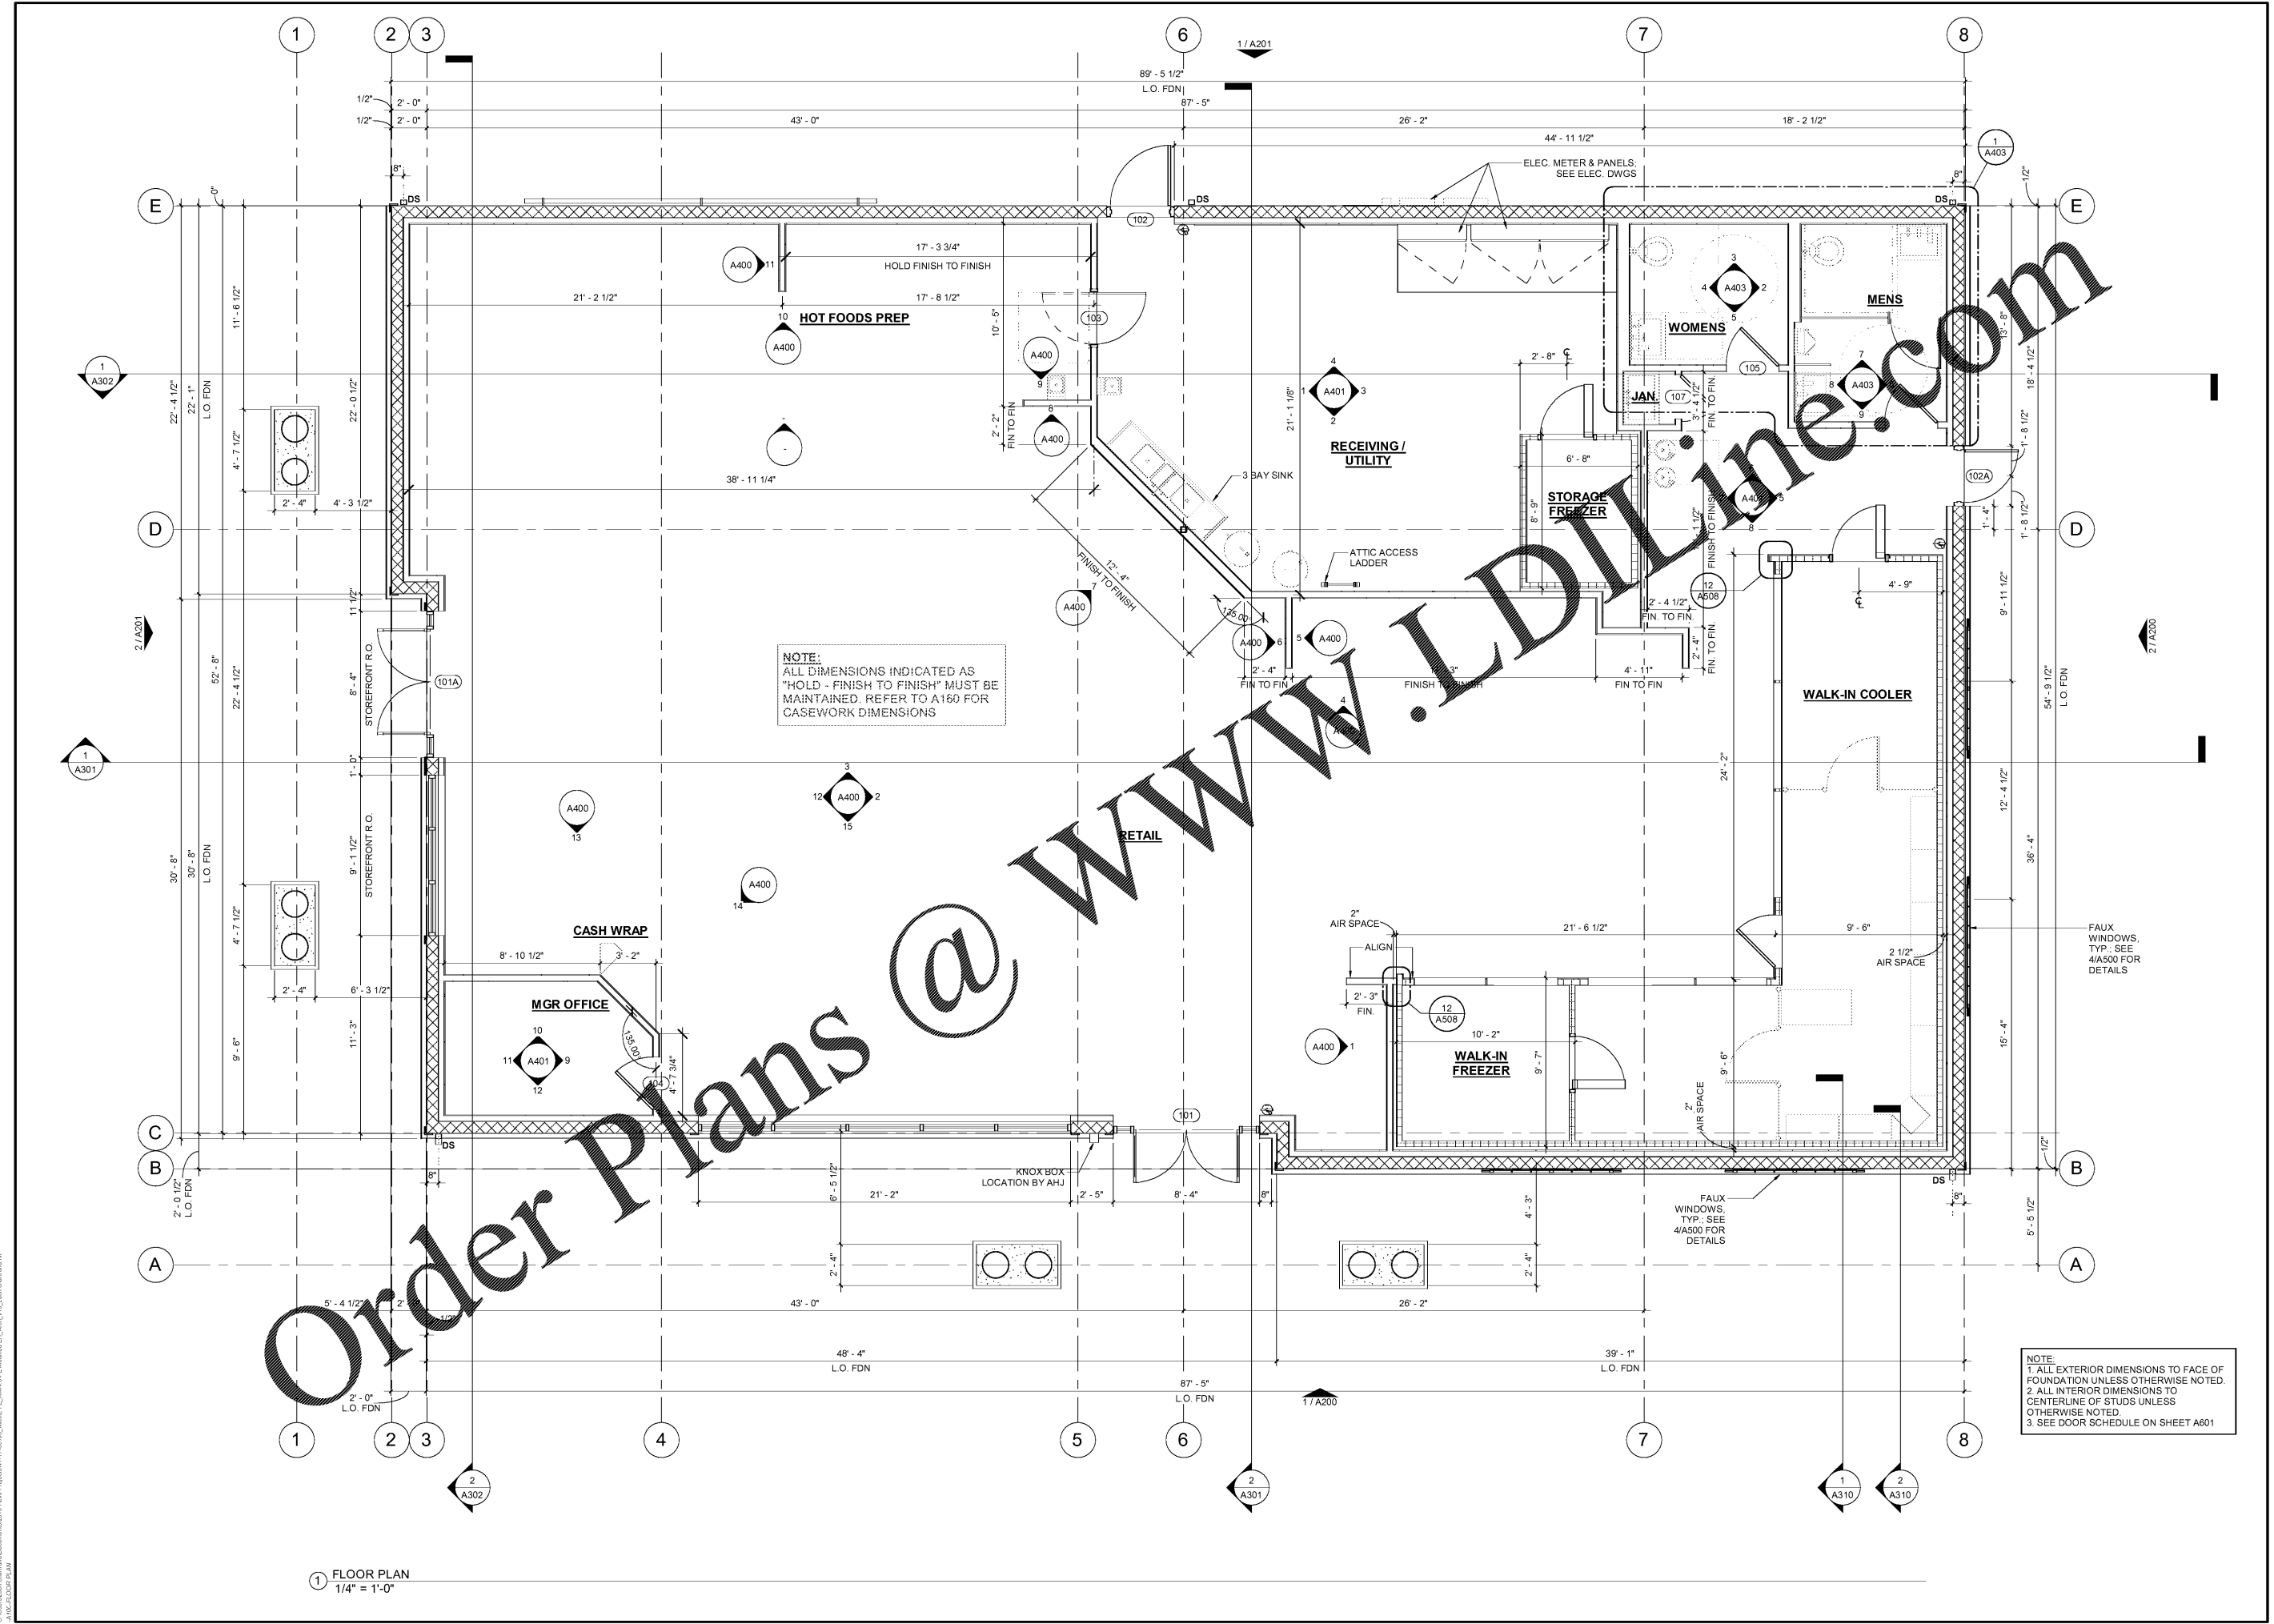

1 FLOOR PLAN  
 1/4" = 1'-0"

NOTE:  
 1. ALL EXTERIOR DIMENSIONS TO FACE OF FOUNDATION UNLESS OTHERWISE NOTED.  
 2. ALL INTERIOR DIMENSIONS TO CENTERLINE OF STUDS UNLESS OTHERWISE NOTED.  
 3. SEE DOOR SCHEDULE ON SHEET A601

9/27/2019 4:12:53 PM  
 C:\Users\jch\OneDrive\Documents\9747 Retail\Projects\41-17-00190\_Mico\_FL\_A100.dwg (L:\Arch\_V19\_2019.dwg) (not saved)  
 1/10/2019 10:00 AM