


**STIPULATION FOR REUSE**  
 THE INFORMATION CONTAINED HEREIN IS THE PROPERTY OF HARRISON FRENCH & ASSOCIATES, LTD. AND IS NOT TO BE REPRODUCED, COPIED, OR TRANSMITTED IN ANY FORM OR BY ANY MEANS, ELECTRONIC OR MECHANICAL, INCLUDING PHOTOCOPYING, RECORDING, OR BY ANY INFORMATION STORAGE AND RETRIEVAL SYSTEM, WITHOUT THE WRITTEN PERMISSION OF HARRISON FRENCH & ASSOCIATES, LTD. THIS STIPULATION SHALL APPLY TO ALL REUSE OF THIS INFORMATION, INCLUDING REUSE FOR OTHER PROJECTS, AND SHALL BE ENFORCEABLE BY LAW.

**Cumberland**  
 Store Number: 9747  
 8090 US 1  
 Mico, FL 32976  
 JOB NUMBER: 41-17-00190

ISSUE BLOCK	
CLIENT REVIEW	08/30/19
100%	09/27/19

CHECKED BY: MV  
 DRAWN BY: ZC  
 DOCUMENT DATE: 9/27/19

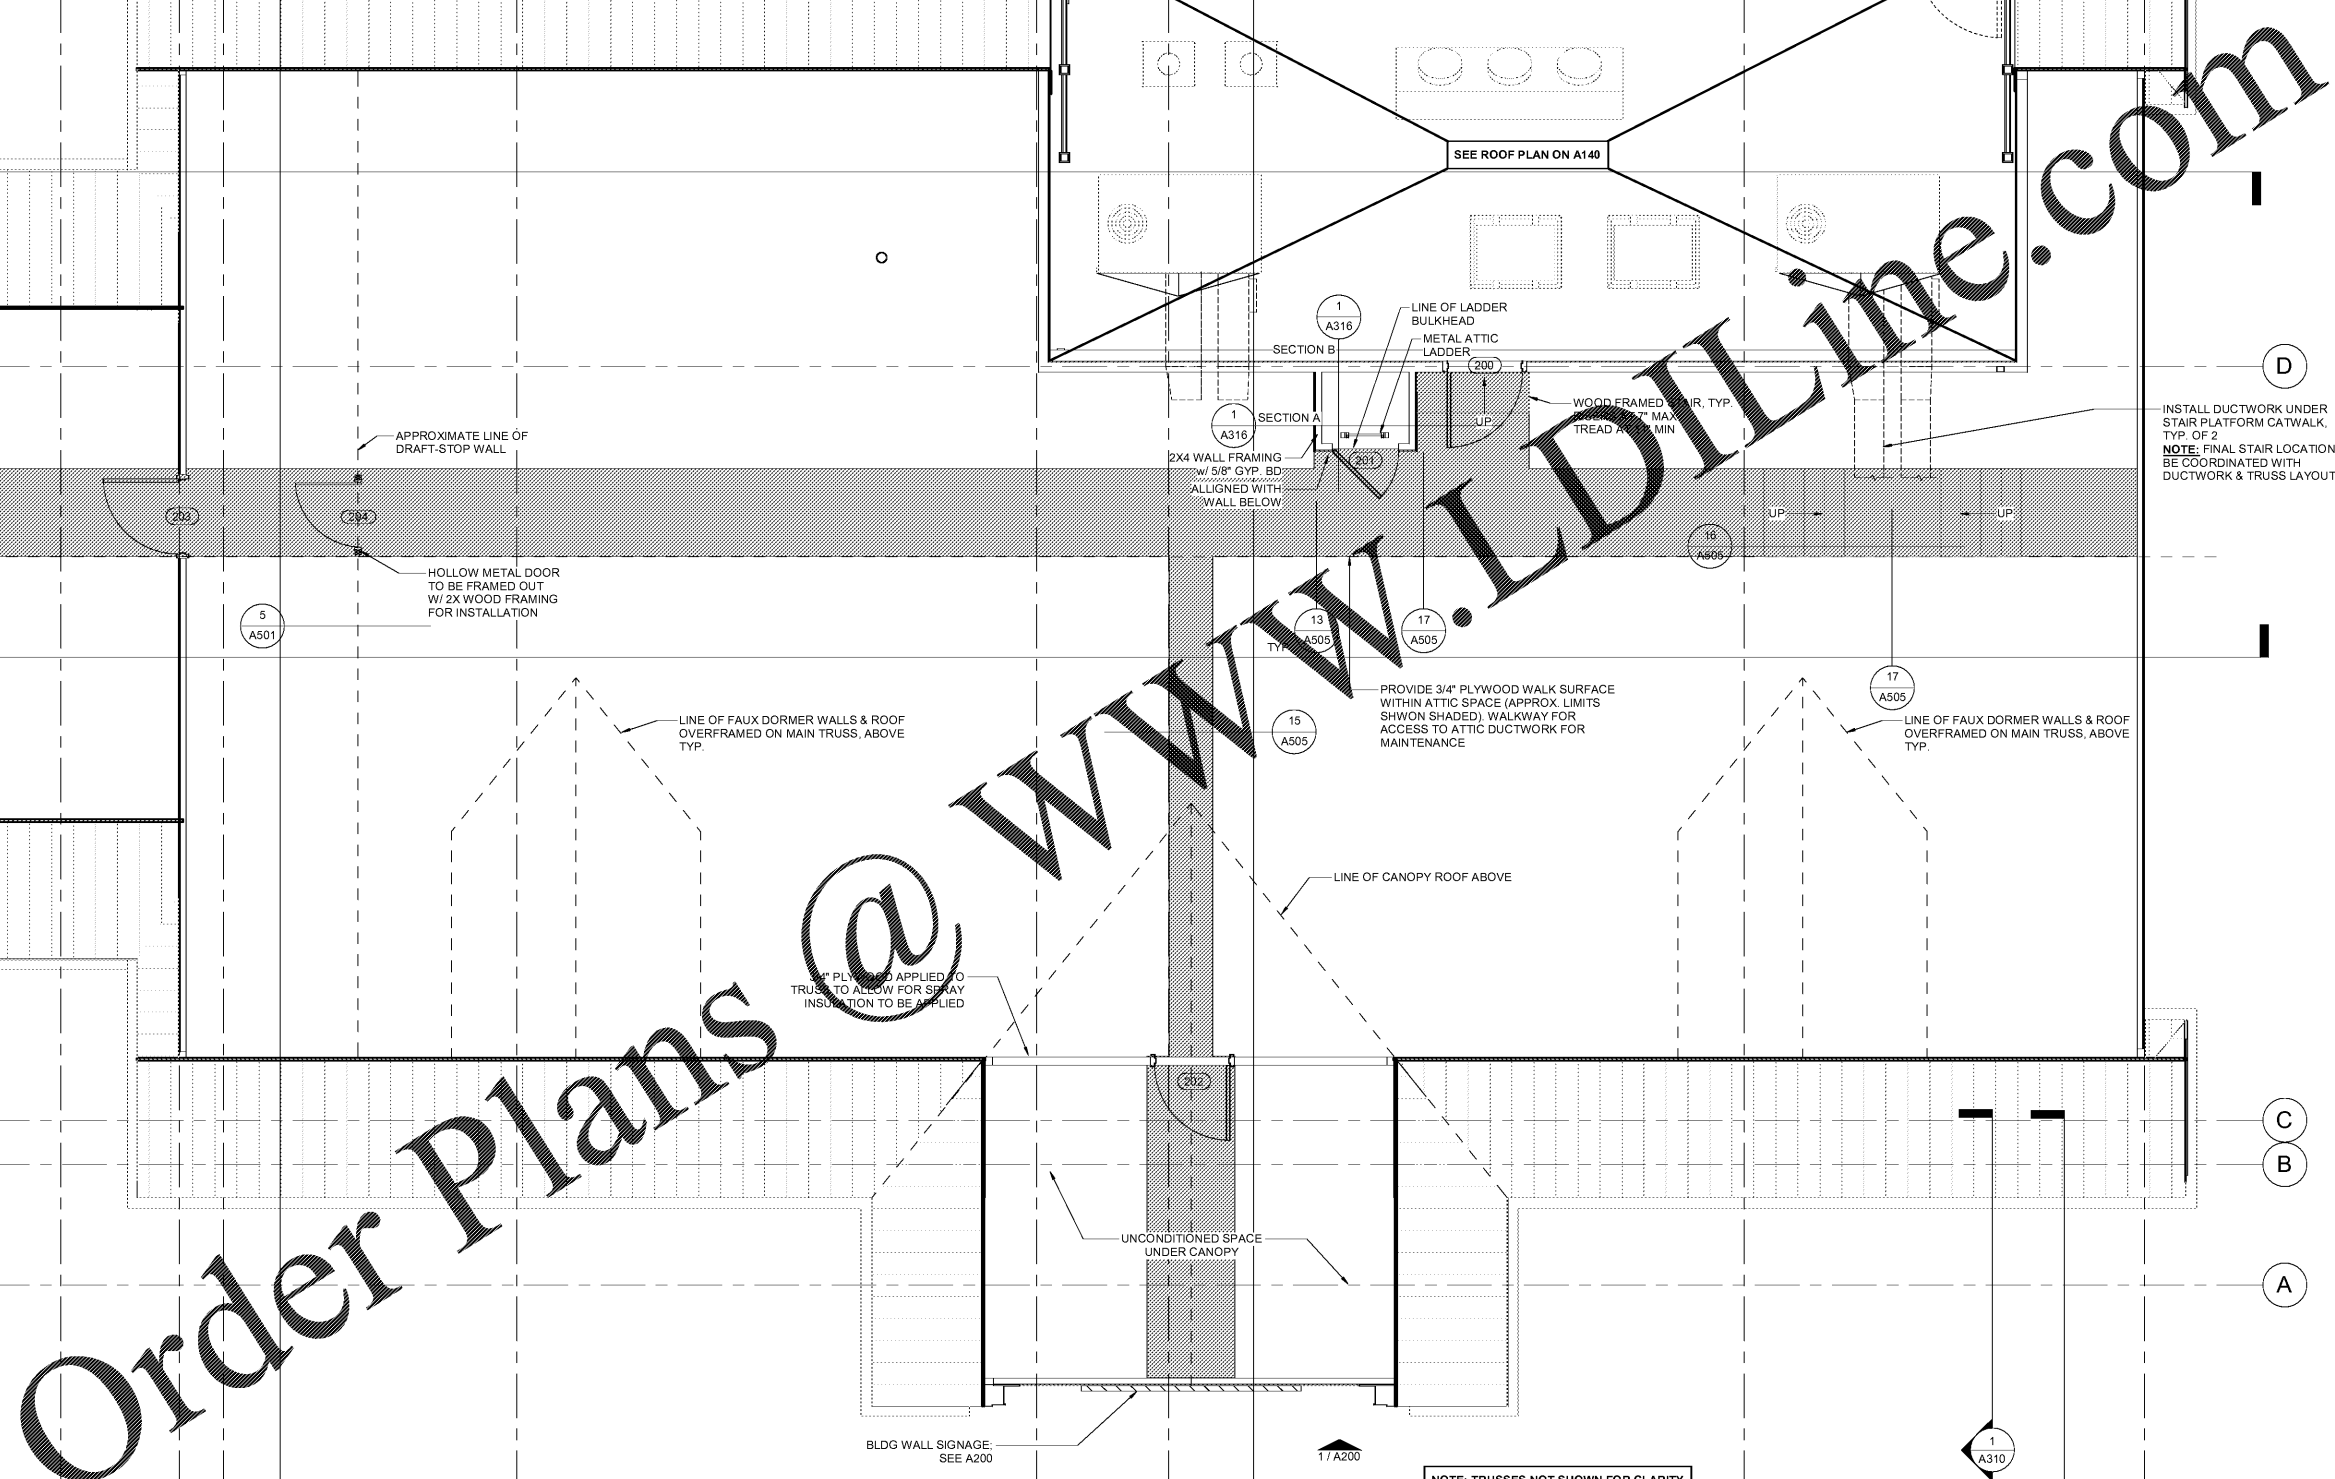

1 A302

BLDG WALL SIGNAGE: SEE A200  
 2 A201

1 A301

5 A501

1 A316

1 A316

1 A316

15 A505

17 A505

17 A505

Order Plans @ WWW.LDILine.com

1 ATTIC ROOF PLAN  
 1/4" = 1'-0"

9/27/2019 4:12:04 PM  
 C:\Users\cm\OneDrive\Documents\319 Revit Projects\41-17-00190\_Mico\_FL\_A101.dwg - Harrison French & Associates, Ltd. Revit\_V19\_2019.dwg  
 41-17-00190\_ATTIC\_FLOOR\_PLAN