

- GENERAL NOTES**
- PROVIDE STRUCTURAL SUPPORT FOR HVAC UNITS AS MAY BE REQUIRED. REFER TO SHEET A504 FOR ROOF CURB DETAILS.
 - PROVIDE "ICE STOP" ROOF AND GUTTER DE-ICING SYSTEM IN ALL GUTTERS AND DOWNSPOUTS TO PREVENT ICE AND SNOW BUILD-UP. THE HEATING CABLES ARE TO BE PLACED EITHER AS A LOOP OR A SINGLE LENGTH & HELD IN PLACE BY A DOWNSPOUT HANGER. PROVIDE ALL COMPONENTS REQUIRED FOR A COMPLETE INSTALLATION. EXTEND HEATING CABLE 48" BELOW GRADE WITHIN DOWNSPOUT. REFER TO ELECTRICAL DWGS.
 - HEATING CABLE TO BE PROTECTED FROM DAMAGE & INSTALLED IN STRICT ACCORDANCE WITH MANUFACTURERS INSTRUCTIONS. REFER TO ELECTRICAL DWGS.
 - CONDENSATE AND PIPING PENETRATIONS THROUGH EXISTING ROOF MEMBRANE SHALL BE SEALED WITH MATERIALS APPROVED BY THE ROOF SYSTEM MANUFACTURER TO MAINTAIN ROOF SYSTEM WARRANTY. REFER TO MECHANICAL & ELECTRICAL DWGS FOR ADDITIONAL EQUIPMENT INFORMATION, SPECIFICATIONS & DETAILS.

- SPECIFICATIONS**
- 100' HOSE CONTRACTORS CHOICE OF 3/4"x100' PREMIUM BLACK RUBBER HOSE OR OTHER APPROVED EQUAL.
 - HOSE RACK WORKSMART WALL MOUNTED HOSE RACK MFR PART "WS-HF-REEL-008" OR OTHER APPROVED EQUAL.

ROOF LEGEND

	DOWNSPOUT
	DIRECTION OF SLOPE
	WALK-OFF MAT


STIPULATION FOR REUSE: THESE DRAWINGS ARE THE PROPERTY OF HARRISON FRENCH & ASSOCIATES, LTD. AND ARE NOT TO BE REPRODUCED, COPIED, OR TRANSMITTED IN ANY FORM OR BY ANY MEANS, ELECTRONIC OR MECHANICAL, INCLUDING PHOTOCOPYING, RECORDING, OR BY ANY INFORMATION STORAGE AND RETRIEVAL SYSTEM. WITHOUT THE WRITTEN PERMISSION OF HARRISON FRENCH & ASSOCIATES, LTD. THIS NOTICE SHALL BE PROMINENTLY DISPLAYED ON ALL REPRODUCED OR TRANSMITTED DRAWINGS. UNAUTHORIZED REUSE OR MODIFICATION OF THESE DRAWINGS FOR ANY PROJECT OTHER THAN THAT AUTHORIZED BY HARRISON FRENCH & ASSOCIATES, LTD. IS STRICTLY PROHIBITED AND MAY BE CONSIDERED A VIOLATION OF APPLICABLE LAWS.

Cumberland
 STORE & SERVICE CENTER
 Store Number: 9747
 8090 US 1
 Micco, FL 32976
 JOB NUMBER: 41-17-00190

ISSUE BLOCK

CLIENT REVIEW	DATE
100%	08/30/19
	09/27/19

CHECKED BY: JEO
 DRAWN BY: ZC
 DOCUMENT DATE: 9/27/19

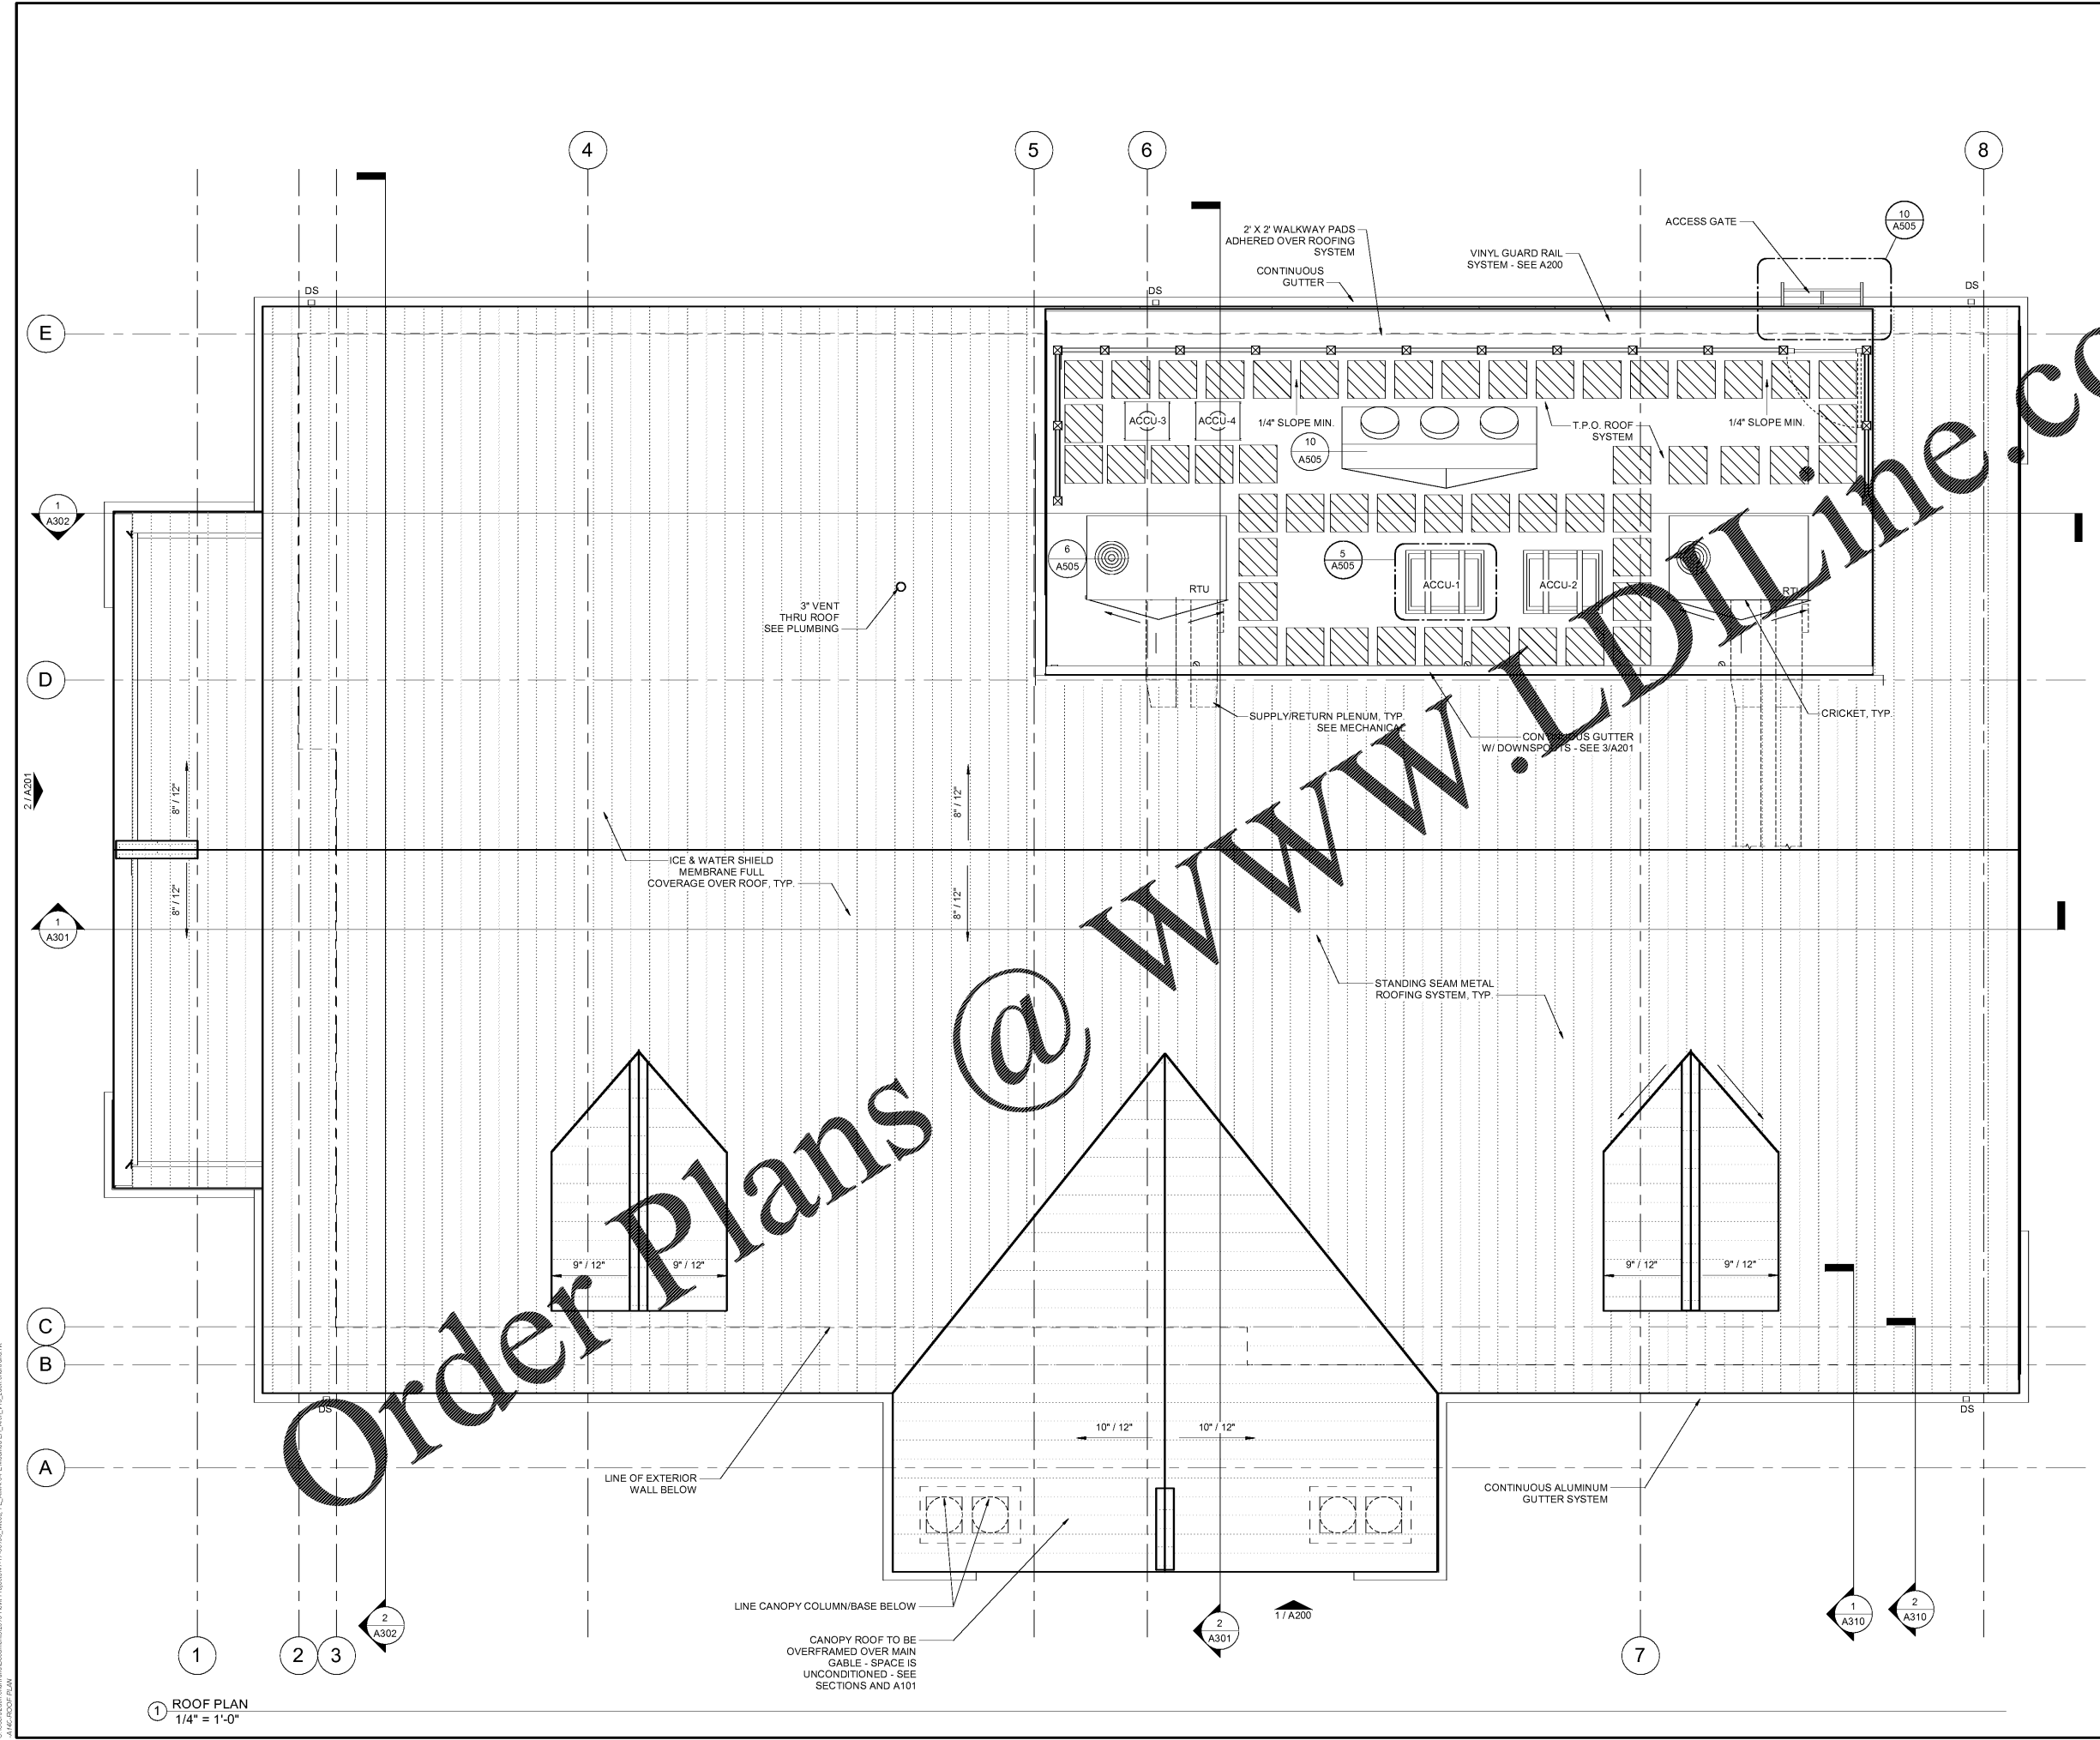

1 ROOF PLAN
 1/4" = 1'-0"

CANOPY ROOF TO BE OVERFRAMED OVER MAIN GABLE. SPACE IS UNCONDITIONED - SEE SECTIONS AND A101

9/27/2019 4:12:28 PM
 C:\Users\chris\OneDrive\Documents\3719 Rev1 Project\41-17-00190_Micco_FL_A140.dwg\A140_V19_2.dwg.dwg