


STIPULATION FOR REUSE
 THE INFORMATION CONTAINED HEREIN IS THE PROPERTY OF HARRISON FRENCH & ASSOCIATES, LTD. AND IS TO BE USED ONLY FOR THE PROJECT AND SITE SPECIFICALLY IDENTIFIED HEREIN. IT IS NOT TO BE REPRODUCED, COPIED, REPRODUCED, TRANSMITTED, OR IN ANY MANNER DISCLOSED TO ANY OTHER PARTY WITHOUT THE WRITTEN AUTHORIZATION OF HARRISON FRENCH & ASSOCIATES, LTD. ANY REUSE OF THIS INFORMATION FOR ANY OTHER PROJECT OR FOR ANY OTHER PURPOSE WITHOUT THE WRITTEN AUTHORIZATION OF HARRISON FRENCH & ASSOCIATES, LTD. IS STRICTLY PROHIBITED AND MAY BE CONSIDERED A VIOLATION OF APPLICABLE LAWS AND REGULATIONS.

Cumberland
 STORE
 Store Number: 9747
 8090 US 1
 Micco, FL 32976
 JOB NUMBER: 41-17-00190

ISSUE BLOCK	
CLIENT REVIEW	08/30/19
100%	09/27/19

CHECKED BY:	JEO
DRAWN BY:	ZC
DOCUMENT DATE:	9/27/19

WALL SECTIONS

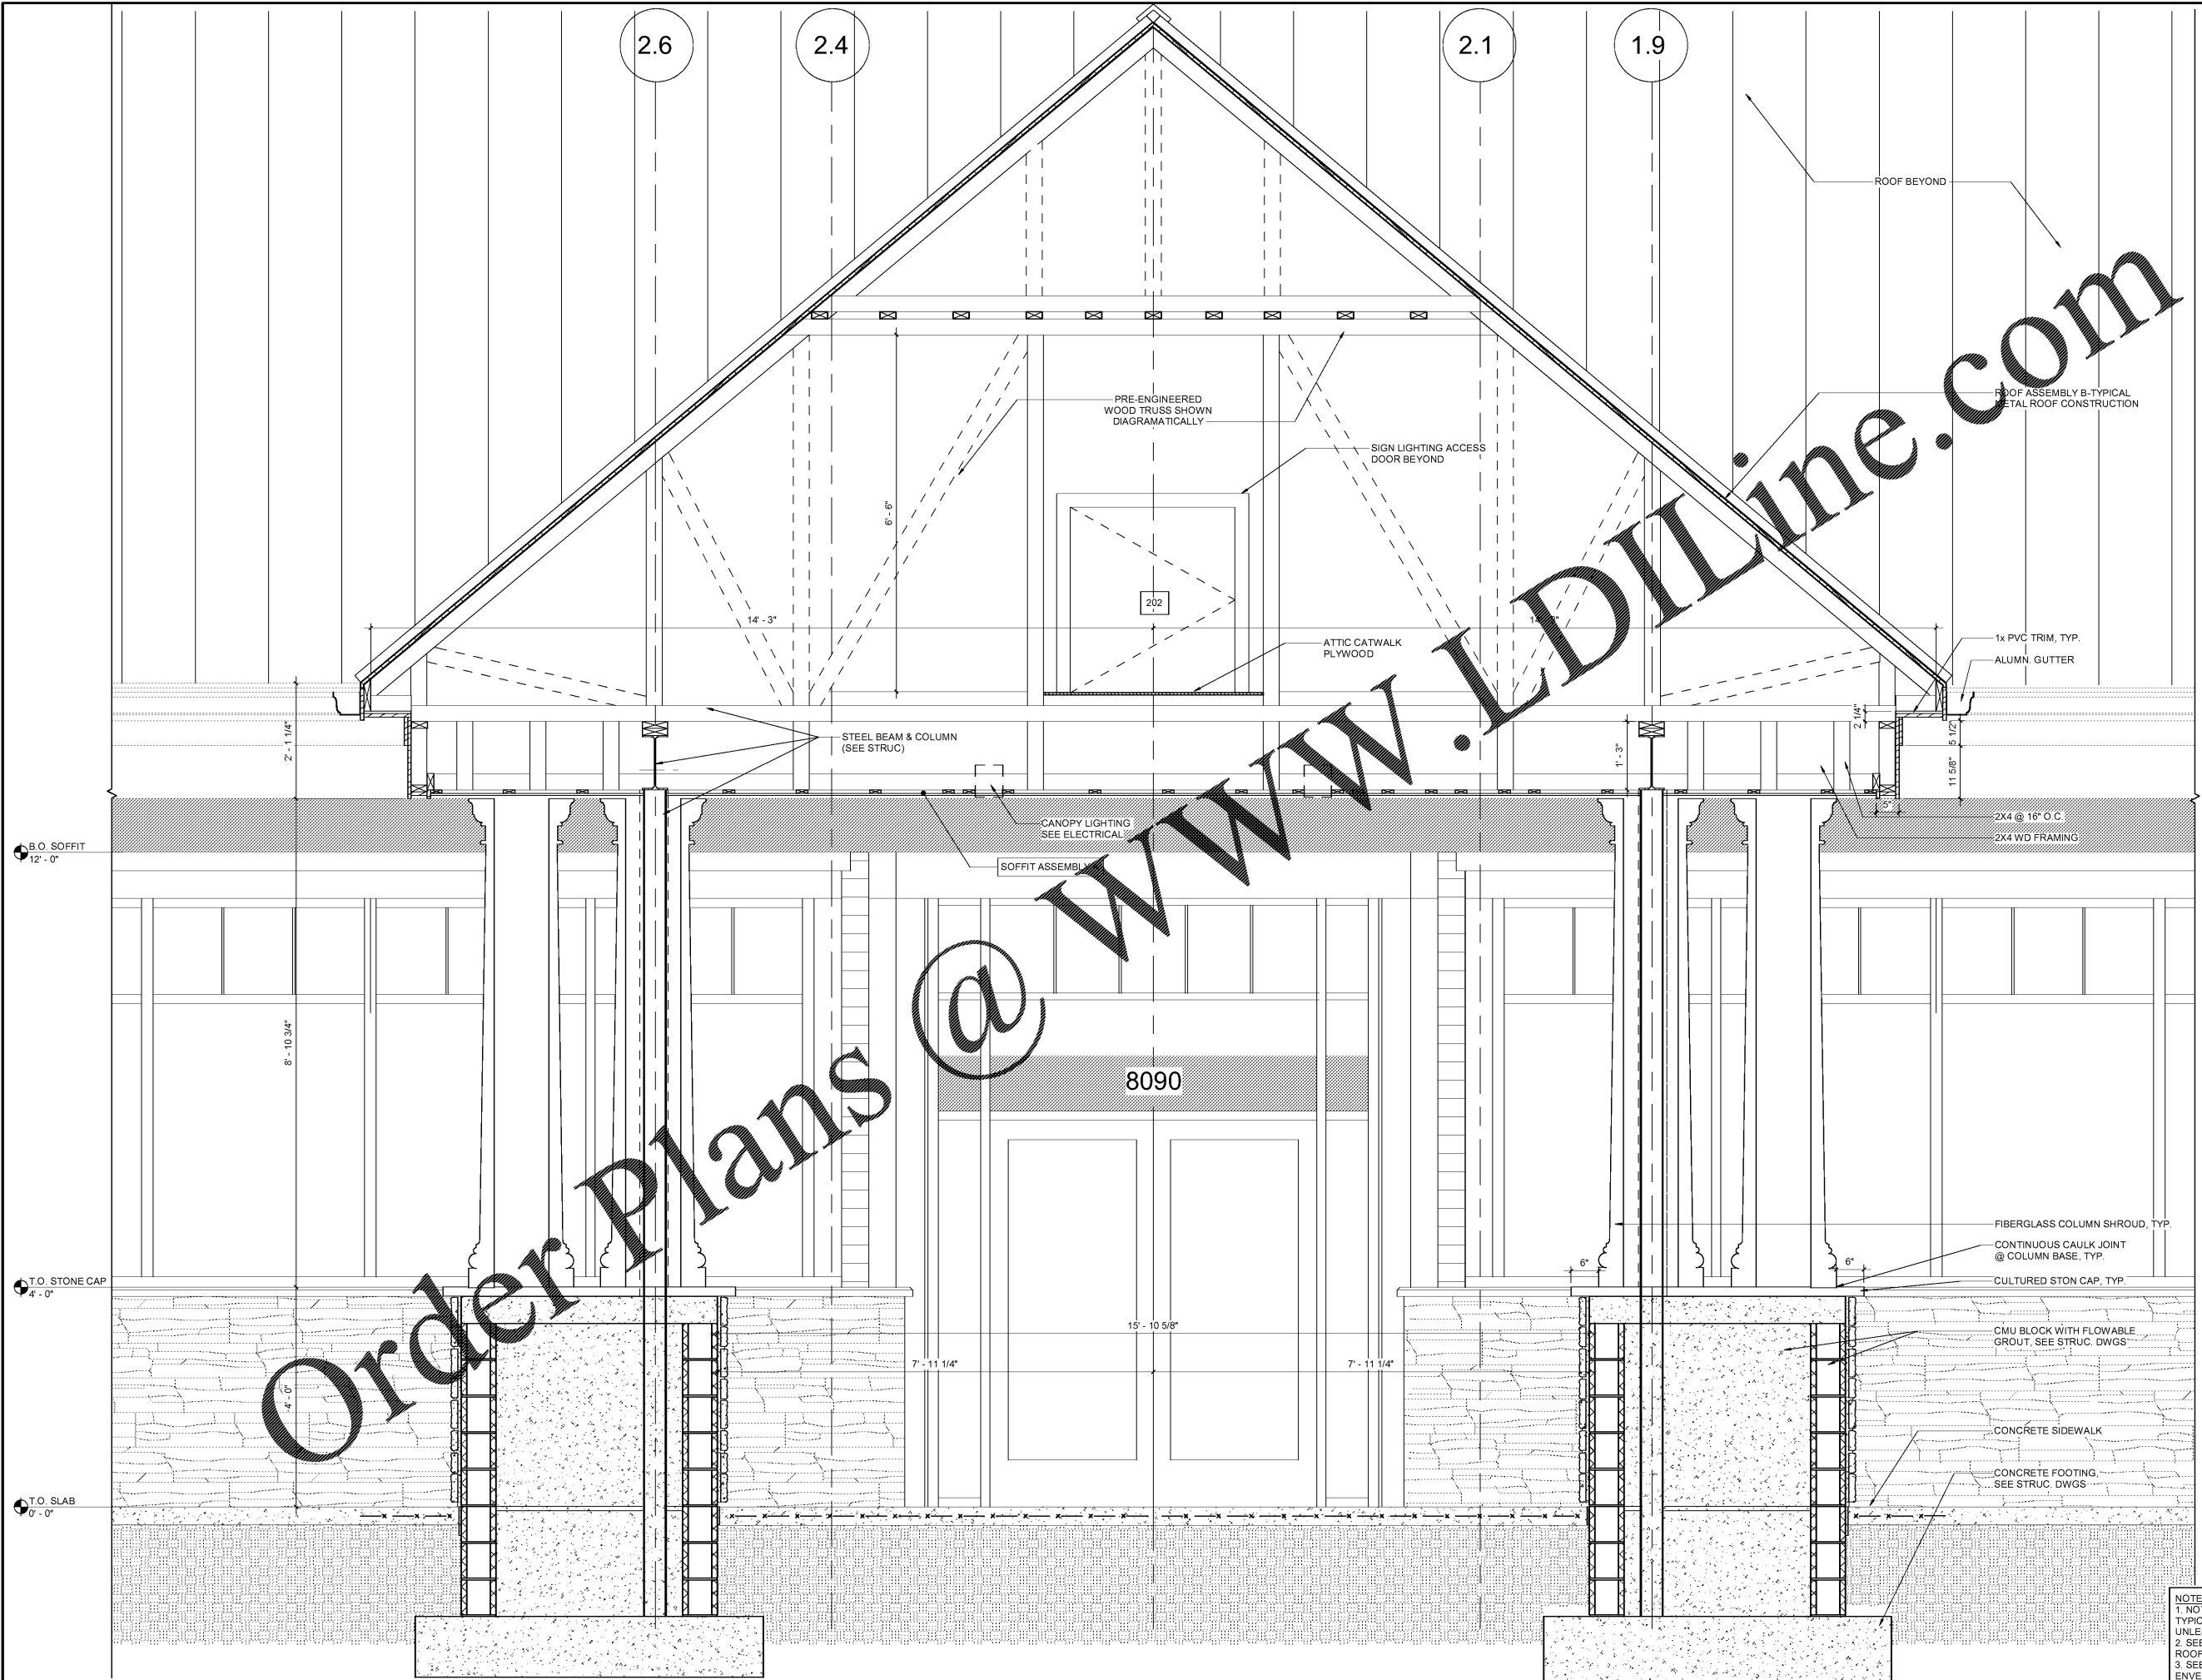

NOTE:
 1. NOTES AS INDICATED ARE TYPICAL FOR ALL WALL DETAILS UNLESS OTHERWISE NOTED.
 2. SEE A300 FOR TYPICAL WALL/ROOF ASSEMBLIES.
 3. SEE G001 FOR BUILDING ENVELOPE R-VALUES.

9/27/2019 8:12:57 AM
 C:\Users\jchambers\Documents\9747 Revit Project\41-17-00190_Micco_FL_A311.dwg (L:\Projects\41-17-00190_Micco_FL_A311.dwg)