



5 CHAIN LINK FENCE PLAN DETAILS AT POST AND GATE HINGE
6\"/>

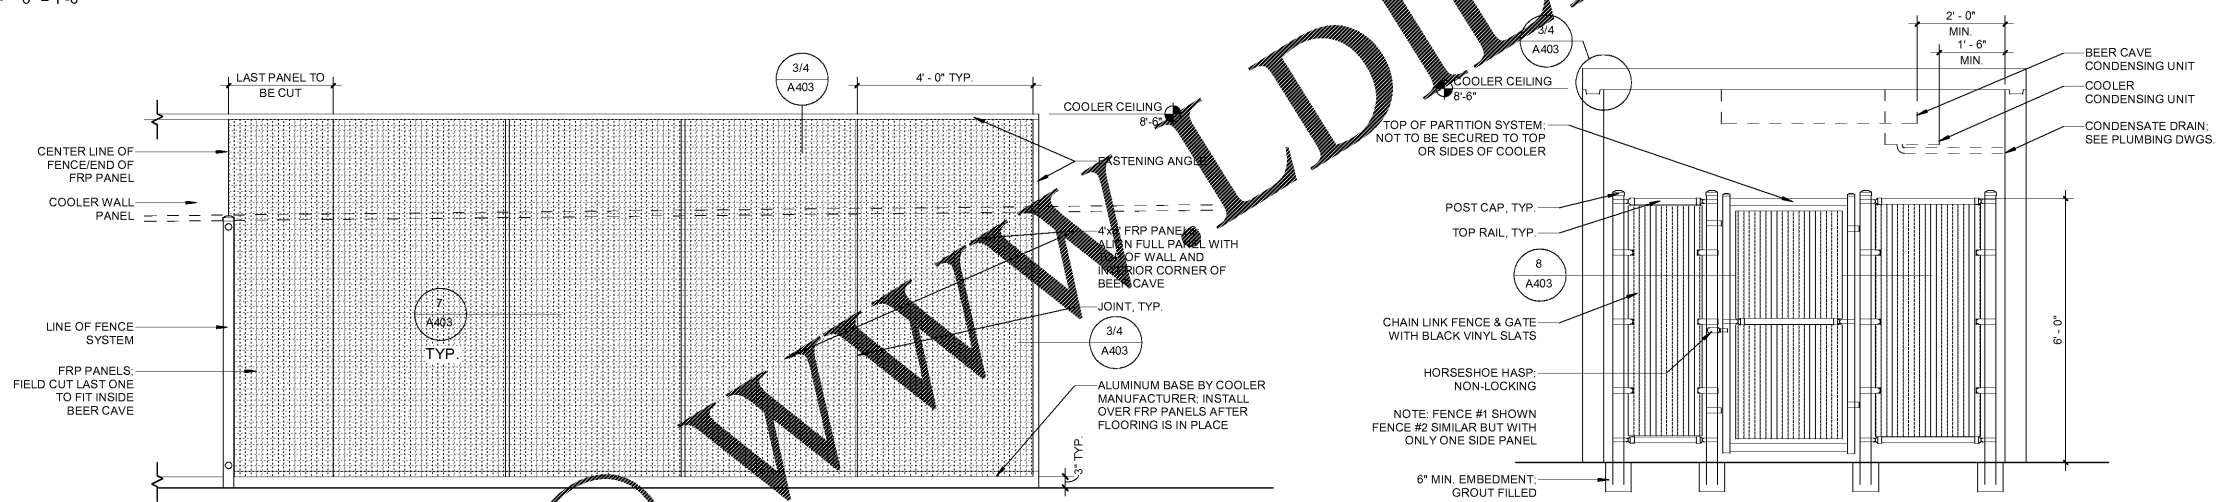


3 FRP PANEL ELEVATION
1/2\"/>


4 CHAIN LINK FENCE ELEVATION
1/2\"/>

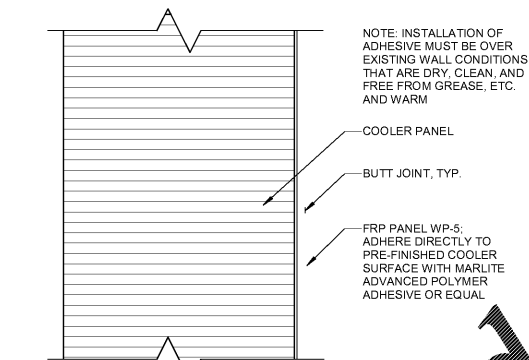


2 FRP PANEL CONNECTION DETAIL (WALL & CEILING)
6\"/>

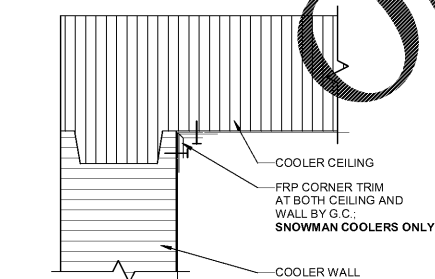

1 INSIDE CORNER FRP CONNECTION (SNOWMAN)
3\"/>

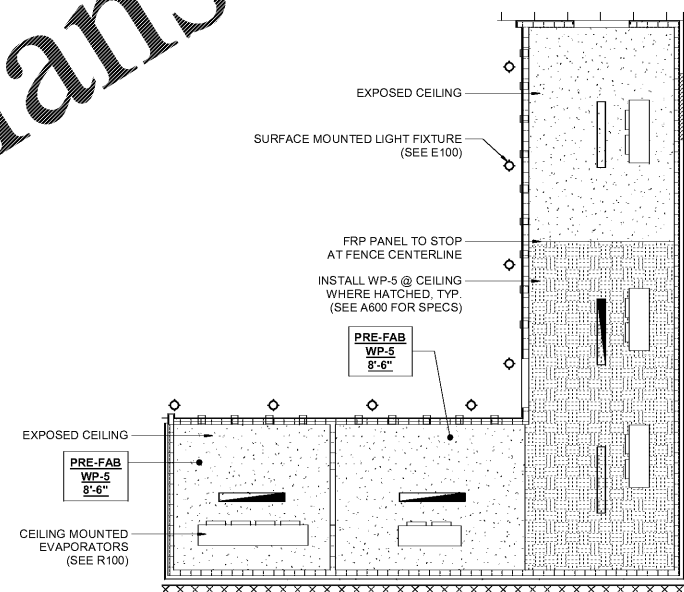

7 PARTIAL RCP @ BEER CAVE
3/16\"/>

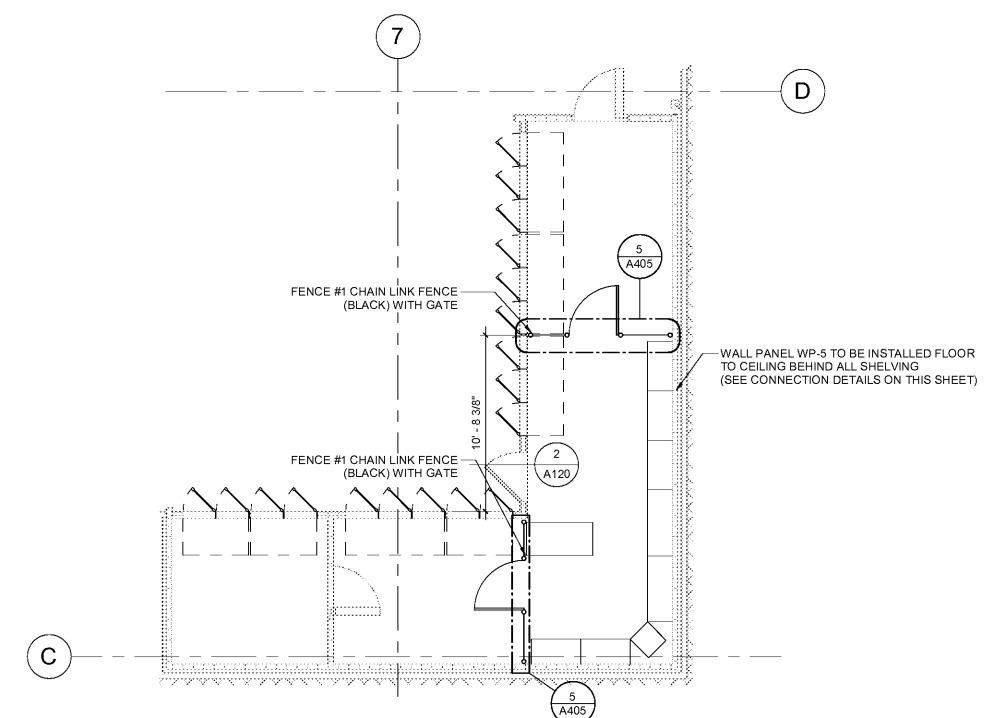

6 PARTIAL FLOOR PLAN @ BEER CAVE
3/16\"/>

Order Plans @

WWW.LDILine.com

STIPULATION FOR REUSE: THE INFORMATION CONTAINED HEREIN IS THE PROPERTY OF HARRISON FRENCH & ASSOCIATES, LTD. IT IS TO BE USED ONLY FOR THE PROJECT AND SITE SPECIFICALLY IDENTIFIED HEREIN. IT IS NOT TO BE REPRODUCED, COPIED, OR TRANSMITTED IN ANY FORM OR BY ANY MEANS, ELECTRONIC OR MECHANICAL, INCLUDING PHOTOCOPYING, RECORDING, OR BY ANY INFORMATION STORAGE AND RETRIEVAL SYSTEM, WITHOUT THE WRITTEN PERMISSION OF HARRISON FRENCH & ASSOCIATES, LTD. THIS DOCUMENT IS THE PROPERTY OF HARRISON FRENCH & ASSOCIATES, LTD. AND IS TO BE KEPT CONFIDENTIAL. IT IS NOT TO BE DISCLOSED TO ANY OTHER PARTY WITHOUT THE WRITTEN PERMISSION OF HARRISON FRENCH & ASSOCIATES, LTD. ANY REUSE OF THIS DOCUMENT FOR ANY OTHER PROJECT WITHOUT THE WRITTEN PERMISSION OF HARRISON FRENCH & ASSOCIATES, LTD. IS STRICTLY PROHIBITED. UNAUTHORIZED REUSE OR DISCLOSURE OF THIS DOCUMENT IS A VIOLATION OF THE PROFESSIONAL ETHICS OF THE ENGINEERING AND ARCHITECTURAL PROFESSIONS AND MAY BE SUBJECT TO LEGAL ACTION.

Cumberland
Store Number: 9747
8090 US 1
Mico, FL 32976
JOB NUMBER: 41-17-00190

| ISSUE BLOCK | |
|---------------|----------|
| CLIENT REVIEW | 08/30/19 |
| 100% | 09/27/19 |
| | |
| | |
| | |

CHECKED BY: JEO
DRAWN BY: ZC
DOCUMENT DATE: 9/27/19

BEER CAVE - FLOOR PLAN, RCP & DETAILS

SHEET: **A405**

9/27/2019 4:17:28 PM
C:\Users\jchambers\OneDrive\Documents\2019 Rev. Project\41-17-00190_Mico, FL_A405.rvt (A405) - 19.dwg (A405) - 19.dwg