



DOOR SCHEDULE												
MARK	LOCATION	TYPE	DOOR					FRAME			HW SET	NOTES
			WIDTH	HEIGHT	THICKNESS	MATERIAL	FINISH	TYPE	MATERIAL	FINISH		
101	EXTERIOR MAIN ENTRY	D3	6' - 0 1/16"	7' - 0"		ALUM/GL	FLUOR	F3	ALUM	FLUOR	E-1	SEE ELECTRICAL FOR AUTOMATIC DOOR SPEC
101A	EXTERIOR MAIN ENTRY	D3	5' - 11 15/16"	7' - 0"		ALUM/GL	FLUOR	F3	ALUM	FLUOR	E-1	SEE ELECTRICAL FOR AUTOMATIC DOOR SPEC
102	EXTERIOR / RECEIVING	D1	3' - 5"	7' - 0"	0' - 1 3/4"	INSUL/HM	PT-**	F1	HM	PT-**	E-3	
102A	EXTERIOR SIDE ENTRY / CORRIDOR	D4	3' - 0"	7' - 0"	0' - 1 3/4"	INSUL/HM		F3		NOT PAINTED	E-2	
103	RECEIVING / COFFEE PREP	D2	3' - 0"	6' - 8"	0' - 1"	ELIASON	PT-1	F1	HM	PT-1	*	*SEE ELIASON DOOR SPEC ON THIS SHEET
104	MANAGER'S OFFICE	D1	3' - 0"	6' - 8"	0' - 1 3/4"	SCWOOD	PT-1	F1	HM	PT-1	P-1	
104	MEN'S ROOM	D1	3' - 0"	6' - 8"	0' - 1 3/4"	SCWOOD	PT-1	F1	HM	PT-1	P-2	
105	WOMEN'S ROOM	D1	3' - 0"	6' - 8"	0' - 1 3/4"	SCWOOD	PT-1	F1	HM	PT-1	P-3	
107	JANITOR'S ROOM	D1	2' - 6"	6' - 8"	0' - 1 3/4"	SCWOOD	PT-1	F1	HM	PT-1	F-1	
200	EXTERIOR / ATTIC	D1	3' - 5"	7' - 0"	0' - 1 3/4"	INSUL/HM	PT-4 (MATCH BLDG)	F1	HM	PT-4 (MATCH BLDG)	E-4	1'-6" SILL HEIGHT ABOVE CATWALK / INTERIOR SIDE OF DOOR NOT PAINTED
201	ATTIC LADDER ACCESS	D5	3' - 0"	4' - 0"	0' - 1 3/4"	INSUL/HM	PT-1	F2	HM	PT-1 (ROOM SIDE)	E-5	
202	ATTIC / GABLE ACCESS	D4	3' - 5"	7' - 0"	0' - 1 3/4"	INSUL/HM	NOT PAINTED	F1	HM	NOT PAINTED	E-5	
203	ATTIC / GABLE ACCESS	D4	3' - 5"	7' - 0"	0' - 1 3/4"	INSUL/HM	NOT PAINTED	F1	HM	NOT PAINTED	E-5	

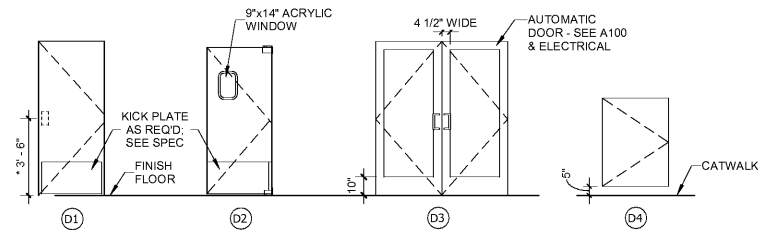


* INDICATES MOUNTING HEIGHT OF ALL DOOR LEVERS, PUSH & PULL HANDLES, AND EXIT DEVICES


4 DOOR TYPES
1/4" = 1'-0"

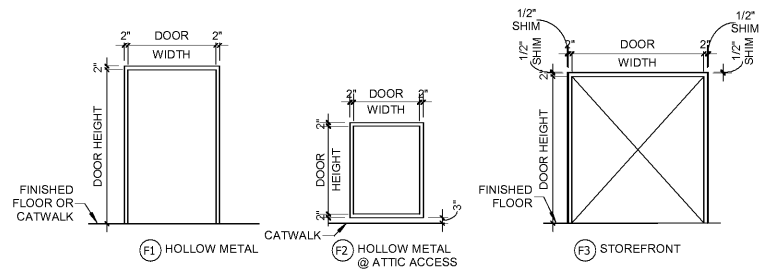

3 FRAME TYPES
1/4" = 1'-0"

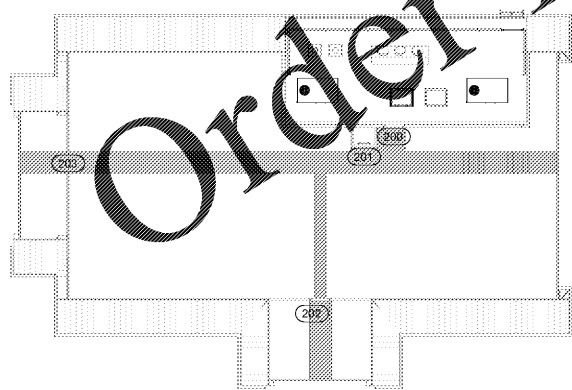

2 DOOR TAG KEY PLAN - ATTIC FLOOR
1/16" = 1'-0"

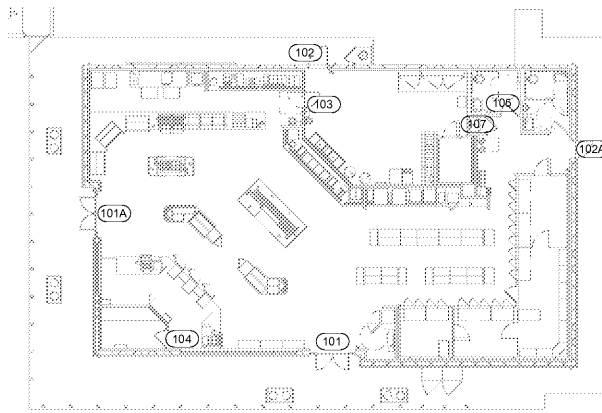

1 DOOR TAG KEY PLAN - FIRST FLOOR
1/16" = 1'-0"

DOOR HARDWARE SCHEDULE

NOTE: ALL HARDWARE SETS LISTED BELOW MAY NOT APPEAR IN PLANS. SEE DOOR SCHEDULE FOR APPLICABLE SETS.

E-1 (DOUBLE DOORS, BY ALUM. MFG.)

- 3 PAIR BUTTS STANLEY #FBB199 4-1/2" X 4-1/2" NRP X 32D
- 2 CLOSERS LCN 4040XP SERIES WITH PARALLEL ARM X ALUM FINISH
- 2 PULL BARS KAWNEER #C09 X 32D
- 2 PUSH BARS KAWNEER #CP11 X 32D
- 1 NARROW DEADBOLT ADAMS RITE MS1950 SERIES DEADBOLT X ALUM FINISH BY MANUFACTURER
- 1 SET WEATHER STRIPS SMALL FORMAT I.C. CORE X 26D W/ TEMP CONST. CORE & KEYS
- 1 CYLINDER HOUSING HAGER #4265 4" WIDE
- 1 THRESHOLD HAGER 7505 N X 36" X ALUM
- 2 BOTTOM SWEEPS KAWNEER TOP / BOTTOM
- 1 SET FLUSH BOLT

E-2 (SINGLE ENTRANCE DOOR, BY ALUM. MFG.)

- CONTINUOUS HINGE HAGER 780-112 HD X 83"
- 1 CLOSER LCN 4040XP SERIES WITH PARALLEL ARM X ALUM FINISH
- 1 PULL BAR KAWNEER #C09 X 32D
- 1 EXIT DEVICE ADAMS RITE 8400 SERIES NARROW STILE MORTISE EXIT DEVICE (84-1-4-C USD 32)
- 1 SET WEATHER STRIPS BY MANUFACTURER
- 1 CYLINDER HOUSING SMALL FORMAT I.C. CORE X 26D W/ TEMP CONST. CORE & KEYS
- 1 THRESHOLD HAGER 4265
- 1 BOTTOM SWEEP HAGER 7505 N X 36" X ALUM
- 1 DOOR STOP HAGER #2637S (ONLY REQUIRED FOR SITES WITH A SIDE DOOR)

E-3 (EXTERIOR RECEIVING)

- CONTINUOUS HINGE HAGER 780-112 HD X 83"
- 1 RIM EXIT DEVICE DETEX #CL-230D (FOR DOOR WIDTHS LESS THAN OR EQUAL TO 36")
- 1 RIM EXIT DEVICE DETEX #CL-230 D-PH (FOR DOOR WIDTHS GREATER THAN 36")
- 1 CLOSER LCN 4040XP SERIES ALUM FINISH
- 1 CYLINDER HOUSING SMALL FORMAT I.C. CORE X 26D W/ TEMP CONST CORE & KEYS
- 2 DOOR PULL (INT & EXT) HAGER #7N X US26D
- 1 DRIP CAP HAGER #8105 X 48"
- 1 SET WEATHER STRIPS HAGER 8705 N X (WIDTH X HEIGHT) X ALUM
- 1 BOTTOM SWEEP HAGER #7505 N X (WIDTH) X ALUM
- 1 STORM CHAIN HAGER 300D
- 1 THRESHOLD HAGER 4265
- 1 KICK PLATE HAGER #K193S 24" X 2" LESS DOOR WIDTH X US26D

E-4 (EXTERIOR ATTIC DOOR)

- 1 1/2 PAIR BUTTS STANLEY #FBB199 4-1/2" X 4-1/2" NRP X 32D
- 1 PASSAGE SET CORBIN RUSSWIN CL3310
- 1 DEADLOCK FALCON #D231 SGL CLOSER X 3" (ACCEPT SMALL FORMAT I.C. CORE)
- 1 SET WEATHER STRIPS HAGER #8105 X 48" (WIDTH X HEIGHT) X ALUM
- 1 CLOSER LCN 4040XP SERIES WITH PARALLEL ARM X ALUM FINISH
- 1 DRIP CAP HAGER #8105 X 48"
- 1 THRESHOLD HAGER #216-PK (EXT) 2" EXTENDER
- 1 ADJUSTABLE DOOR SHOE HAGER #216-PK (EXT) 2" EXTENDER
- 1 CYLINDER HOUSING SMALL FORMAT I.C. CORE X 26D W/ TEMP CONST CORE & KEYS

E-5 (INTERIOR ACCESS, GABLE, & DRIFT STOP ACCESS DOOR)

- 1 1/2 PAIR BUTTS STANLEY #FBB199 4-1/2" X 4-1/2" NRP X 32D
- 1 PASSAGE SET CORBIN RUSSWIN CL3310
- 1 SET SILENCERS HAGER #307D GRAY
- 1 SET WEATHER STRIPS HAGER 8705 N X (WIDTH X HEIGHT) X ALUM

D-1 (MANAGER'S OFFICE DOOR)

- 1 1/2 PAIR BUTTS STANLEY #FBB179 4-1/2" X 4-1/2" X US26D
- 1 CLOSER CORBIN RUSSWIN CL3310
- 1 KICK PLATE HAGER K193S 24" X 34" X US32D
- 1 FLOOR STOP HAGER #243F X US26D
- 3 SILENCERS HAGER 307D X GRAY

D-2 (OFFICE POCKET DOOR)

- 1 LOCK SET JOHNSON POCKET DOOR TUBE LATCH PRIVACY LOCK, MODEL #1534 15P1
- 1 KICK PLATE HAGER #K193S 24" X 34" X US32D

P-1 (RETAIL/RECEIVING DOOR)

- 1 1/2 PAIR BUTTS STANLEY #FBB179 4-1/2" X 4-1/2" X US26D
- 1 CLOSER LCN 4040XP SERIES WITH PARALLEL ARM CLOSER (MOUNTED ON LEAST VISIBLE SIDE)
- 1 ELECTRIC LATCH SET SCHLAGE CO-100-CY-70-KP-626-PD
- 3 SILENCERS HAGER #307D 24" X 34" X US26D
- 1 KICK PLATE ROCKWOOD #K1050 24" X 34" X US26D
- 1 FLOOR STOP HAGER #241F X US26D

P-2 (TOILET ROOM DOORS)

- 1 1/2 PAIR BUTTS STANLEY #FBB179 4-1/2" X 4-1/2" X US26D
- 1 CLOSER LCN 4040XP SERIES WITH PARALLEL ARM CLOSER (MOUNTED ON LEAST VISIBLE SIDE)
- 1 PUSH PLATE HAGER #305 6" X 16" X US32D
- 2 KICK PLATE (1 EACH) HAGER #193S 24" X 34" X US32D (H= ADA APPROVED)
- 1 FLOOR STOP Hager 241F X US26D
- 3 SILENCERS HAGER #307D X GRAY

P-3 (TOILET ROOM - SINGLE USE DOORS)

- 1 1/2 PAIR BUTTS STANLEY #FBB179 4-1/2" X 4-1/2" X US26D
- 1 DEADLOCK FALCON #D271 THUMB RETURN AND OCCUPANCY SENSOR X26D
- 1 CLOSER LCN 4040XP SERIES WITH PARALLEL ARM CLOSER (MOUNTED ON LEAST VISIBLE SIDE)
- 1 PUSH PLATE HAGER #305 6" X 16" X US32D
- 1 PULL HAGER #4J (H) X US32D (H= ADA APPROVED)
- 2 KICK PLATE HAGER #193S 24" X 34" X US32D (1 EACH SIDE)
- 1 FLOOR STOP HAGER #241F X US26D
- 3 SILENCERS HAGER 307D X GRAY

P-4 (PASSAGE DOORS)

- 1 1/2 PAIR BUTTS STANLEY #FBB179 4-1/2" X 4-1/2" X US26D
- 1 CLOSER LCN 4040XP SERIES WITH PARALLEL ARM CLOSER (MOUNTED ON LEAST VISIBLE SIDE)
- 1 PASSAGE SET CORBIN RUSSWIN CL3310
- 2 KICK PLATES HAGER #193S 24" X 34" X US32D (1 EACH SIDE)
- 1 FLOOR STOP HAGER #241F X US26D
- 3 SILENCERS HAGER #307D X GRAY

P-5 (PASSAGE DOOR)

- 1 1/2 PAIR BUTTS STANLEY #FBB179 4-1/2" X 4-1/2" X US26D
- 1 PASSAGE SET CORBIN RUSSWIN CL3310
- 1 FLOOR STOP HAGER #241F X US26D
- 3 SILENCERS HAGER #307D X GRAY

P-6 (ELIASON DOOR)

- 1 DOOR PULL (REC SIDE) HAGER #7N X US26D
- 1 DOOR STOP HAGER #249F X US26D

DOOR & FRAME NOTES

INTERIOR DOORS


- ALL INTERIOR DOORS SHALL BE FLUSH FACE WDMA PREMIUM GRADE SOLID CORE, PLAIN SLICED WITH BOOK MATCHED GRAIN 5-PLY BIRCH VENEER WOOD DOORS FACTORY PRE-FINISHED WITH CLEAR POLY UNLESS OTHERWISE NOTED.
- HM FRAMES SHALL BE 16 GAUGE SHOP PRIMED STEEL DOOR FRAMES, REINFORCED AS REQUIRED TO RECEIVE HARDWARE. PROVIDE KNOCKDOWN FRAMES @ INTERIOR LOCATIONS

EXTERIOR DOORS

- STEEL DOORS TO COMPLY WITH STEEL DOOR INSTITUTE #D100, GRADE III, EXTRA HEAVY DUTY, INSULATED WITH R-11 URETHANE INSULATION). INSULATION COMPLIANCE WITH SD-105. FRAMES SHALL BE HOT GALVANIZED & WELDED @ ALL EXTERIOR LOCATIONS
- USE A601 FOR COLORS OF EXTERIOR ITEMS SCHEDULED TO BE PAINTED.
- DOOR BODY: 0.75" EXTERIOR GRADE SOLID WOOD CORE, 1" TOTAL DOOR THICKNESS
- FINISH LAMINATE 032" WILSONART FUSION MAPLE (7909) BOTH SIDES
- EDGE TRIM 20 GAUGE STAINLESS STEEL
- BACK CHANNEL: 20 GAUGE STAINLESS STEEL
- HARDWARE BY ELIASON
-TO INCLUDE PULL HANDLE ON UTILITY ROOM SIDE & RUBBER BUMPER STOP FOR SINGLE SWING INTO UTILITY ROOM AT DOORS INDICATED IN DOOR SCHEDULE.



STIPULATION FOR REUSE
THIS INFORMATION IS THE PROPERTY OF HARRISON FRENCH & ASSOCIATES, LTD. IT IS TO BE USED ONLY FOR THE PROJECT AND NOT TO BE REPRODUCED OR TRANSMITTED IN ANY FORM OR BY ANY MEANS, ELECTRONIC OR MECHANICAL, INCLUDING PHOTOCOPYING, RECORDING, OR BY ANY INFORMATION STORAGE AND RETRIEVAL SYSTEM. WITHOUT THE WRITTEN PERMISSION OF HARRISON FRENCH & ASSOCIATES, LTD. THIS INFORMATION IS NOT TO BE USED FOR ANY OTHER PROJECT. HARRISON FRENCH & ASSOCIATES, LTD. IS NOT RESPONSIBLE FOR ANY ERRORS OR OMISSIONS. HARRISON FRENCH & ASSOCIATES, LTD. IS NOT RESPONSIBLE FOR ANY DAMAGE TO PERSONS OR PROPERTY. HARRISON FRENCH & ASSOCIATES, LTD. IS NOT RESPONSIBLE FOR ANY CONSEQUENCES OF THE USE OF THIS INFORMATION. HARRISON FRENCH & ASSOCIATES, LTD. IS NOT RESPONSIBLE FOR ANY CLAIMS OR DAMAGES. HARRISON FRENCH & ASSOCIATES, LTD. IS NOT RESPONSIBLE FOR ANY INJURY OR DEATH. HARRISON FRENCH & ASSOCIATES, LTD. IS NOT RESPONSIBLE FOR ANY LOSS OF PROFITS. HARRISON FRENCH & ASSOCIATES, LTD. IS NOT RESPONSIBLE FOR ANY LOSS OF REVENUE. HARRISON FRENCH & ASSOCIATES, LTD. IS NOT RESPONSIBLE FOR ANY LOSS OF BUSINESS. HARRISON FRENCH & ASSOCIATES, LTD. IS NOT RESPONSIBLE FOR ANY LOSS OF DATA. HARRISON FRENCH & ASSOCIATES, LTD. IS NOT RESPONSIBLE FOR ANY LOSS OF INFORMATION. HARRISON FRENCH & ASSOCIATES, LTD. IS NOT RESPONSIBLE FOR ANY LOSS OF TIME. HARRISON FRENCH & ASSOCIATES, LTD. IS NOT RESPONSIBLE FOR ANY LOSS OF OPPORTUNITY. HARRISON FRENCH & ASSOCIATES, LTD. IS NOT RESPONSIBLE FOR ANY LOSS OF CREDIT. HARRISON FRENCH & ASSOCIATES, LTD. IS NOT RESPONSIBLE FOR ANY LOSS OF REPUTATION. HARRISON 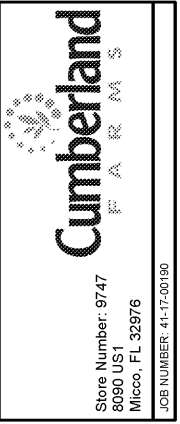

ISSUE BLOCK	
CLIENT REVIEW	08/30/19
100%	09/27/19

CHECKED BY: JEO
DRAWN BY: ZC
DOCUMENT DATE: 9/27/19

DOOR & HARDWARE SCHEDULES

SHEET: A601