




1 ROOF PLAN
1/8" = 1'-0"

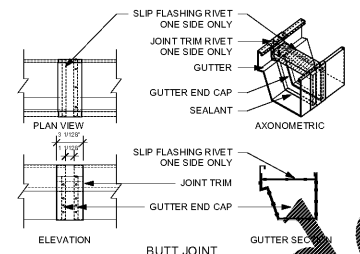


2 TYPICAL GUTTER EXPANSION JOINT
1 1/2" = 1'-0"

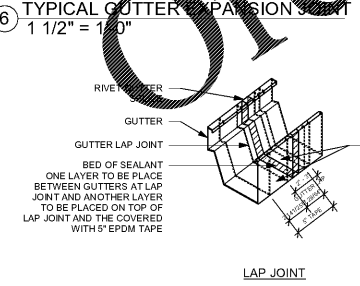


3 TYPICAL GUTTER SPLICE
1 1/2" = 1'-0"

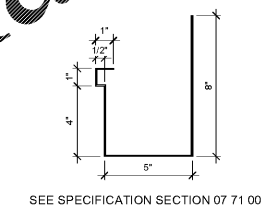


4 TYPICAL GUTTER DETAIL
3" = 1'-0"

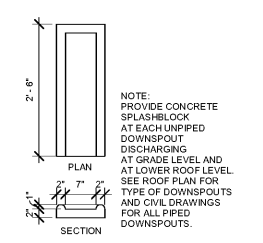


5 TYPICAL SPLASH BLOCK DETAIL
3/4" = 1'-0"

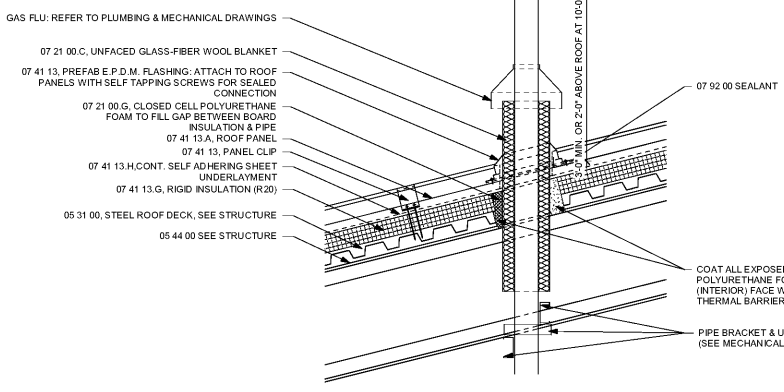


6 TYPICAL ROOF GAS FLU THRU ROOF - METAL DECK ROOF
1" = 1'-0"

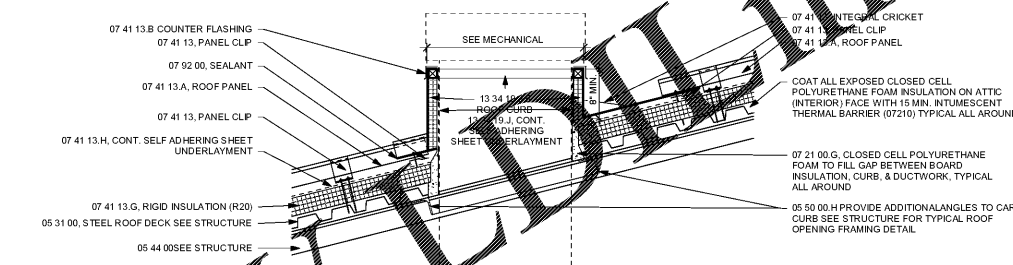

7 TYPICAL ROOF CURB - METAL DECK ROOF
1" = 1'-0"

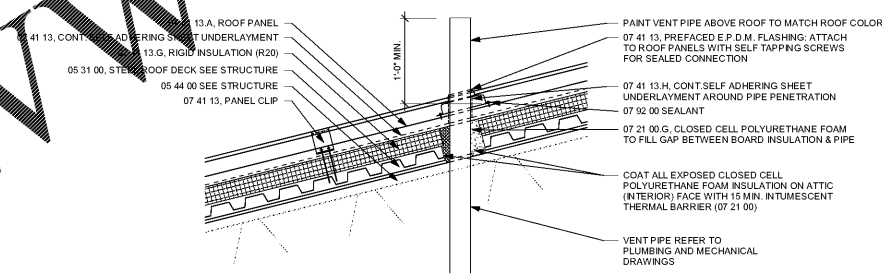



8 TYPICAL ROOF VENT THRU ROOF - METAL DECK ROOF
1" = 1'-0"

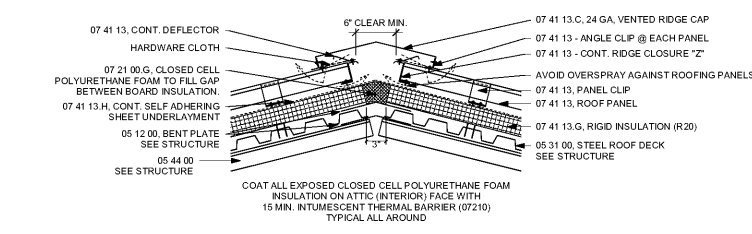

9 TYPICAL ROOF VENTED RIDGE - METAL DECK ROOF
1" = 1'-0"

NOTES & LEGEND TO ROOF PLAN

1. Install gutter expansion joints at 40' in center dimensions. Install gutter splice joints at mid-point between expansion joints, and at 40' in center dimensions. Provide minimum 20' long sections of gutter without joints.
2. Coordinate with Mechanical, Plumbing and Electrical Drawings for all roof penetrations.
3. All Equipment mounted on Metal Roof is to be painted to matching Roof Panel Colors
4. Coordinate w/ Civil for type of discharge at each downspout.

 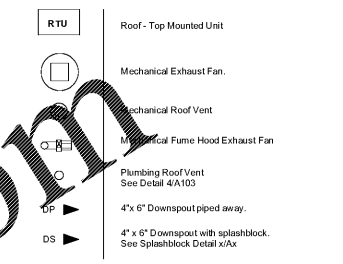

S&E PROJECT NUMBER	01-615-057
BID PACKAGE / PHASING	BP-1
ISSUED FOR CONSTRUCTION	10/15/2019
Southern AE 7951 Tricon Circle Austell, Ga 30168 (770) 519-7777 architects & engineers	REVISIONS
	R # Doc # Date

ADD ALTERNATE #1
BOARD OF EDUCATION OFFICE FOR:
HEARD COUNTY SCHOOLS
4647 PEA RIDGE ROAD, FRANKLIN, GA 30217
HEARD COUNTY SCHOOL SYSTEM
FRANKLIN, GEORGIA

ROOF PLAN	
DRAWING NUMBER	A103