


1 2ND FLOOR FRAMING PLAN
1/8" = 1'-0"

FLOOR FRAMING NOTES

- SEE THE FOUNDATION PLAN FOR COLUMN SIZES.
- TOP OF STEEL WATERSHED BEARING IN RELATION TO THE BEARING FRAME CONNECTIONS FOR (ASD).
- RECTIONS SHOWING REACTION AND PROVIDE MINIMUM BOLTS AS SHOWN. CONNECTIONS ON S302 BEAM & COLUMN CONNECTIONS IN DETAIL. WHERE NO RECTIONS ARE SHOWN PROVIDE CONNECTION FOR NO LESS THAN 10 kips. DO NOT PRIME PAINT TOP OF THE FLANGE OF FLOOR LIMS.
- WALL FLOOR SLAB IS TO BE 2-1/2" LIGHT WEIGHT CONCRETE REINFORCED WITH 6#x11.4 W/1.4 WELDED WIRE FABRIC SUPPORTED BY 0.625 NON-COMPOSITE FLOOR DECK. WELD DECK TO ALL SUPPORTS USING A 3/64 WELD PATTERN. IN ADDITION, ATTACH DECK TOGETHER (2) TIMES AT ALL SIDELAPS WITH A #10 TEK SCREW (AS WELL AS TO ANY DECK EDGE SUPPORTS).
- SEE SHEET S001 FOR THE FOLLOWING:
 - BEAM & PLATE LINTEL SCHEDULE
 - GENERAL NOTES
 - STEEL DECK ATTACHMENT DETAIL
- SEE SHEET S002 FOR THE FOLLOWING:
 - STANDARD BEAM-COLUMN CONNECTIONS

FLOOR FRAMING LEGEND

- BEAM SLIP CONNECTION - REFER TO DETAIL
- BEAM MOMENT CONNECTION - SEE TYPICAL DETAIL ON S002
- LINTEL MINIMUM BEARING 0'-0" AND FILL CELLS WITH GROUT CONTINUOUS TO FOOTING
- LINTEL MINIMUM BEARING 1'-4" AND FILL CELLS WITH GROUT CONTINUOUS TO FOOTING
- BEAM BELOW
- BEAM AND PLATE LINTEL; SEE SCHEDULE ON S001
- SIMILAR DETAIL
- TOP OF STEEL
- (ASD) BEAM SHEAR REACTION IN KIPS

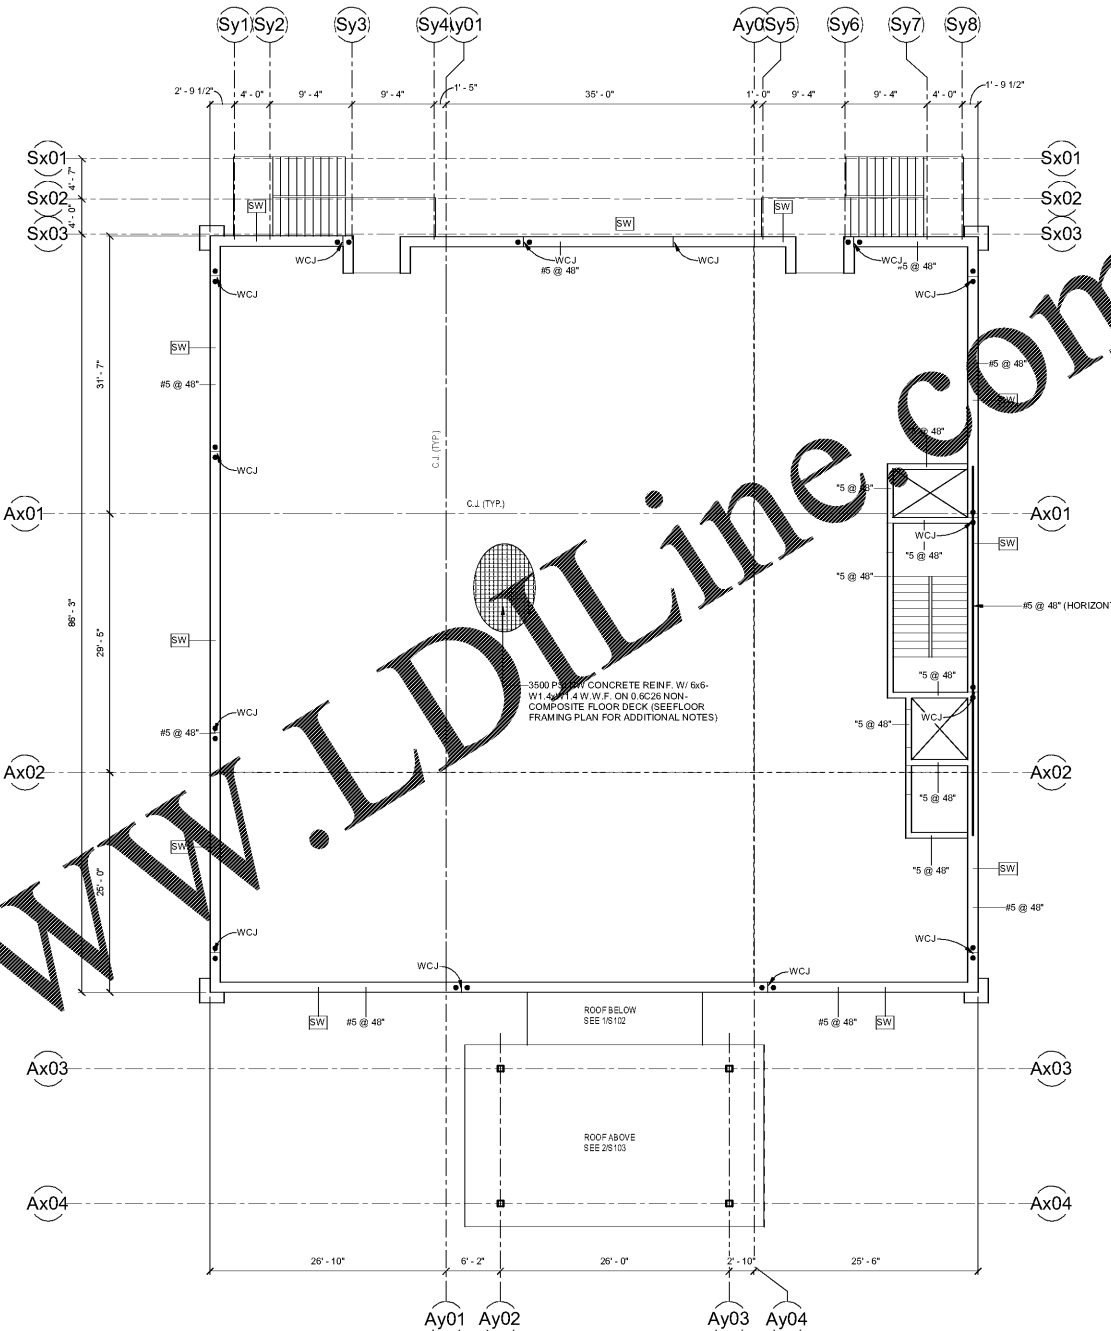


2 2ND FLOOR REINFORCING PLAN
1/8" = 1'-0"

UPPER FLOOR REINFORCING NOTES

- SEE THE FOUNDATION PLAN FOR COLUMN SIZES.
- ALL REINFORCED WALLS MUST BE REINFORCED AS SHOWN ON TYPICAL DETAIL ON S001.
- SEE SHEET S001 FOR THE FOLLOWING:
 - GENERAL NOTES
 - STANDARD LINTEL SCHEDULE
- SEE DETAIL 6S302 FOR THE SLAB CONSTRUCTION JOINT ON FRAMED FLOOR DETAIL.

UPPER FLOOR REINFORCING LEGEND

- BOND BEAM @ 48" O.C. WITH #5 REBAR
- VERTICAL #5 REBAR @ 48" O.C.
- VERTICAL #5 REBAR @ 16" O.C.
- QUANTITY & SIZE OF VERTICAL BARS REQUIRED ADJACENT TO THE COLUMN OR WALL OPENING.
- SHEAR WALL
- SIMILAR DETAIL
- SPOT ELEVATION
- SLAB DEPRESSION PATTERN
- SLAB DEPRESSION SYMBOL WITH DEPRESSION DIMENSION
- CONTROL JOINT

 

S&E PROJECT NUMBER	01-615-057
BID PACKAGE / PHASING	BP-1
ISSUED FOR CONSTRUCTION	10/15/2019
REVISIONS	
R #	Doc #
Date	

ADD ALTERNATE #1
BOARD OF EDUCATION OFFICE FOR:
HEARD COUNTY SCHOOLS
4647 PEA RIDGE ROAD, FRANKLIN, GA 30217
HEARD COUNTY SCHOOL SYSTEM
FRANKLIN, GEORGIA

2ND FLOOR FRAMING & REINFORCING PLAN

DRAWING NUMBER
S102

Over Plans @

WWW.LDILine.com