




1 OVERALL FLOOR PLAN - LEVEL 01
1" = 20'-0"

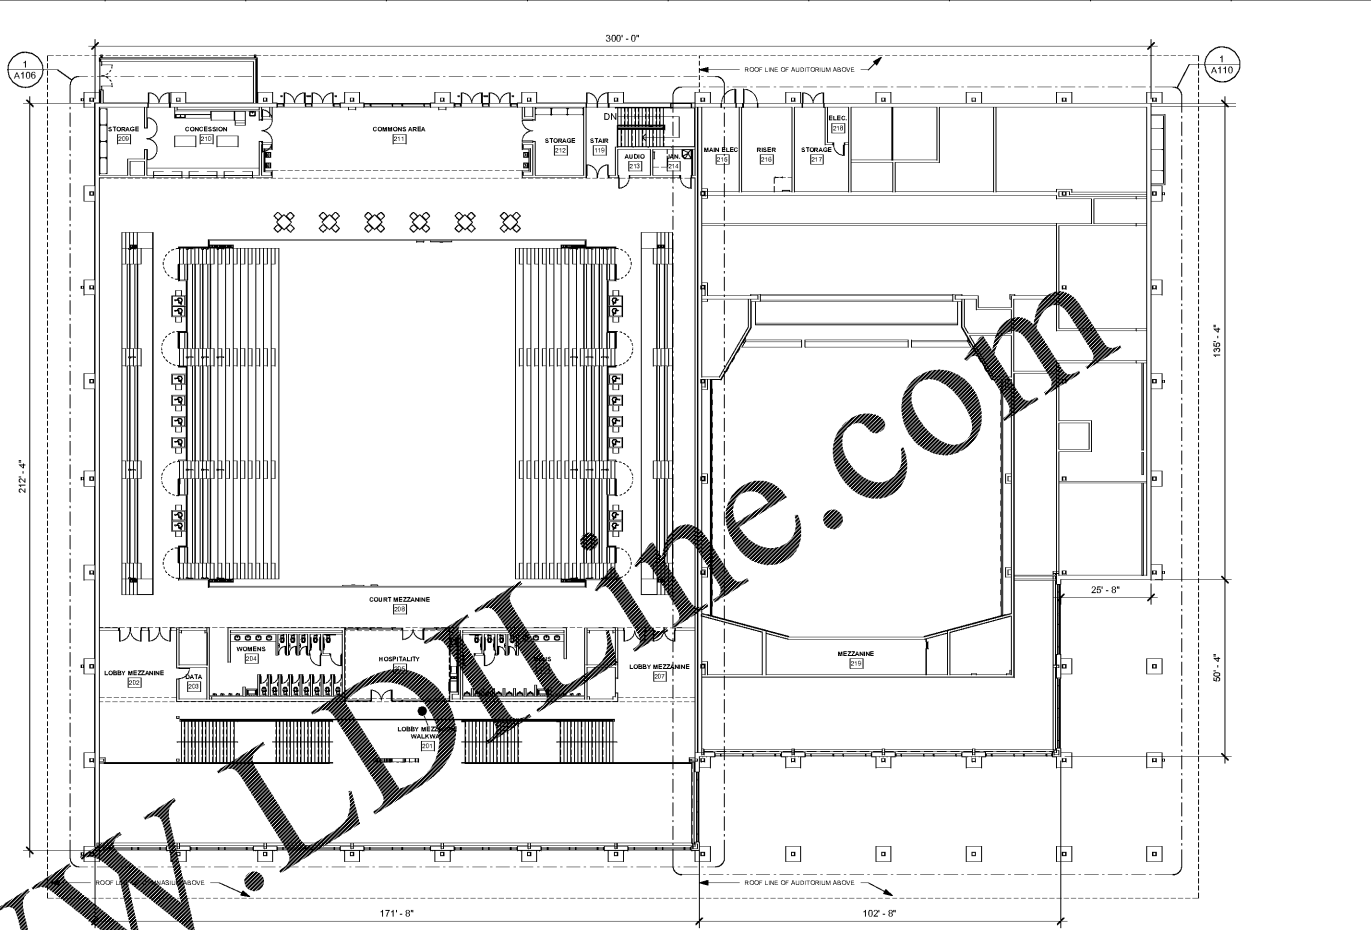


2 OVERALL FLOOR PLAN - LEVEL 02
1" = 20'-0"

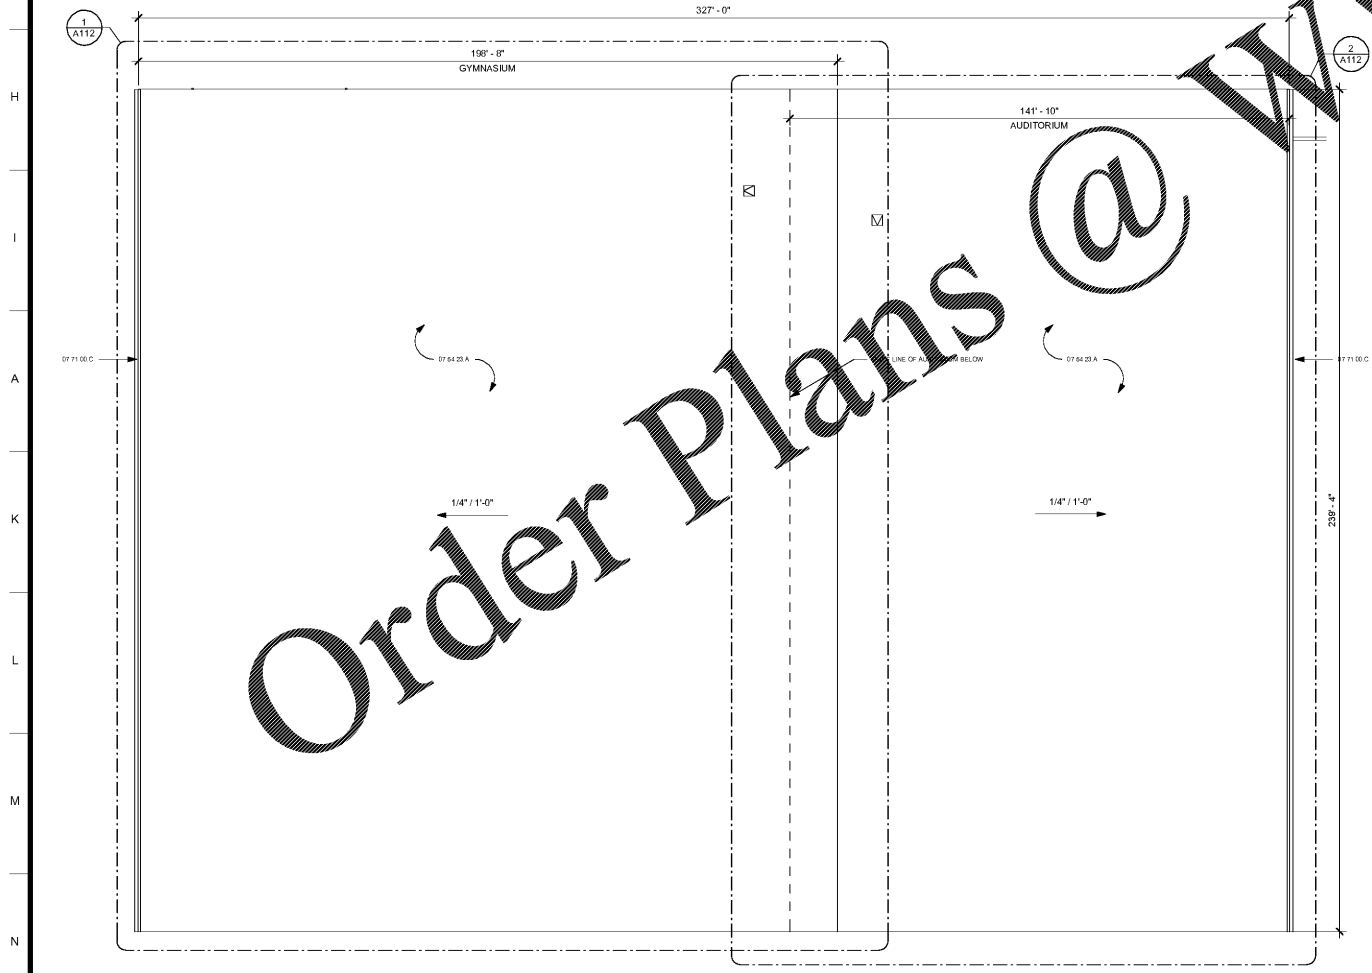

3 OVERALL ROOF PLAN
1" = 20'-0"

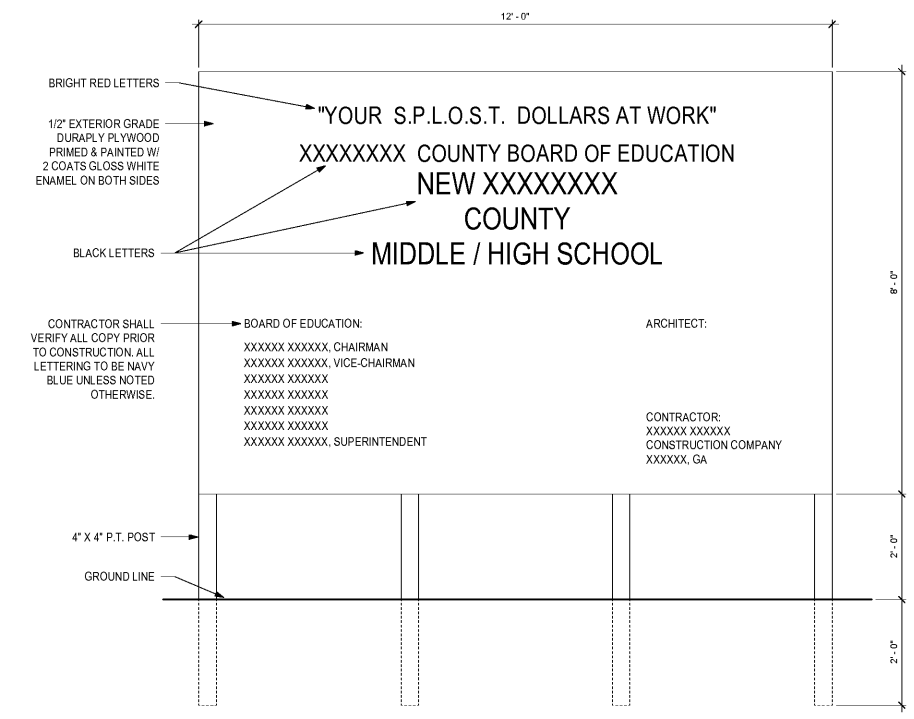

4 JOB SIGN
3/4" = 1'-0"

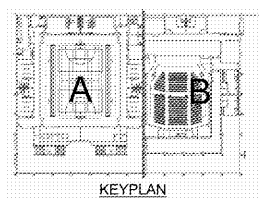

SA&E PROJECT NUMBER	01-615-056
BID PACKAGE	BP-1
ISSUED FOR CONSTRUCTION	10/15/2019
Southern AE 7951 Tricon Circle Austell, Ga 30168 (770) 819-7777 architects & engineers	REVISIONS
	R # Doc # Date
FACILITY CODE NUMBER: 674-0110 GYMNASIUM/AUDITORIUM FOR: HEARD COUNTY SCHOOLS 545 MAIN STREET, FRANKLIN, GA 30217 HEARD COUNTY SCHOOL SYSTEM FRANKLIN, GEORGIA	
OVERALL PLANS	
	DRAWING NUMBER
	A101

Order Plans @

WWW.LIDLINE.COM