


NOTES & LEGEND TO FLOOR PLANS


- 1 Refer to Cover Sheet for Keynote List.
- 2 Refer to Reflected Ceiling Plan and/or Life Safety Plan for wall ratings and additional information on walls.
- 3 Refer to Drawing A401-A403 for Enlarged Plans of all Toilets and additional dimensions of these areas.
- 4 Refer to Mechanical Drawings for location and opening requirements for all Thru-wall and Wall-Hung Heat Pumps.
- 5 All doors shown without door number are existing to remain.
- 6 Refer to Civil Drawings for complete sidewalk layout.
- 7 Refer to Interior Design ID Drawings for all floor platform layout.

	New Concrete Block Walls. Dimension from face of wall to face of wall.
	New Stud Walls. Dimensions to center line.
	Existing Walls to remain.
	Room Number. See Finish Schedule.
	New Door Number. See Door and Frame Schedule.
	New Window Number. See Drawing A512 - A514 for elevations.
	Steel Columns Line and / or Steel Frame Line
	Center of Steel Column and / or Steel Frame
	N.I.C. Not in Contract
	Semi-Recessed Fire Extinguisher. See 10 44 16 and Detail 2/A103.
	Surface Mounted Fire Extinguisher. See 10 44 16.
	Post Mounted Door Bumper. See Detail 3/A601 & Door Schedule.

2 FLOOR PLAN - LEVEL 02 - GYMNASIUM - EXTERIOR COOKING AREA  
1/8" = 1'-0"

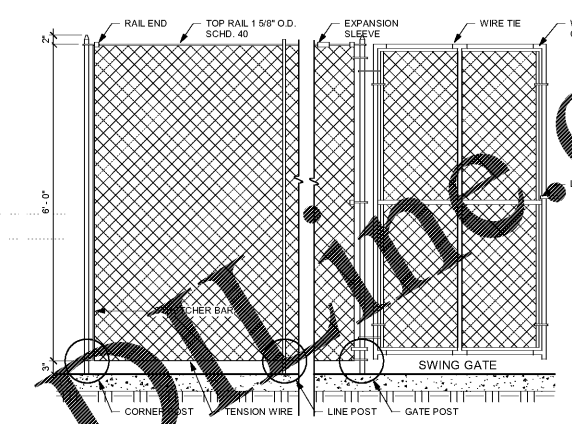


3 6' CHAIN LINK FENCE  
3/4" = 1'-0"


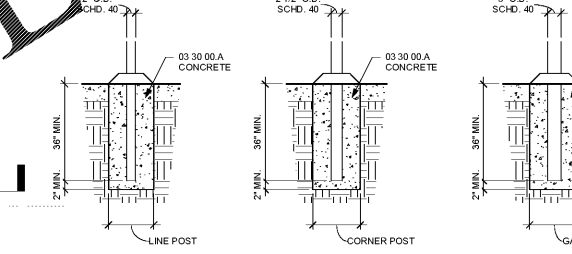


4 POST FOOTING DETAILS  
3/4" = 1'-0"

1 FLOOR PLAN - LEVEL 02 - GYMNASIUM  
1/8" = 1'-0"

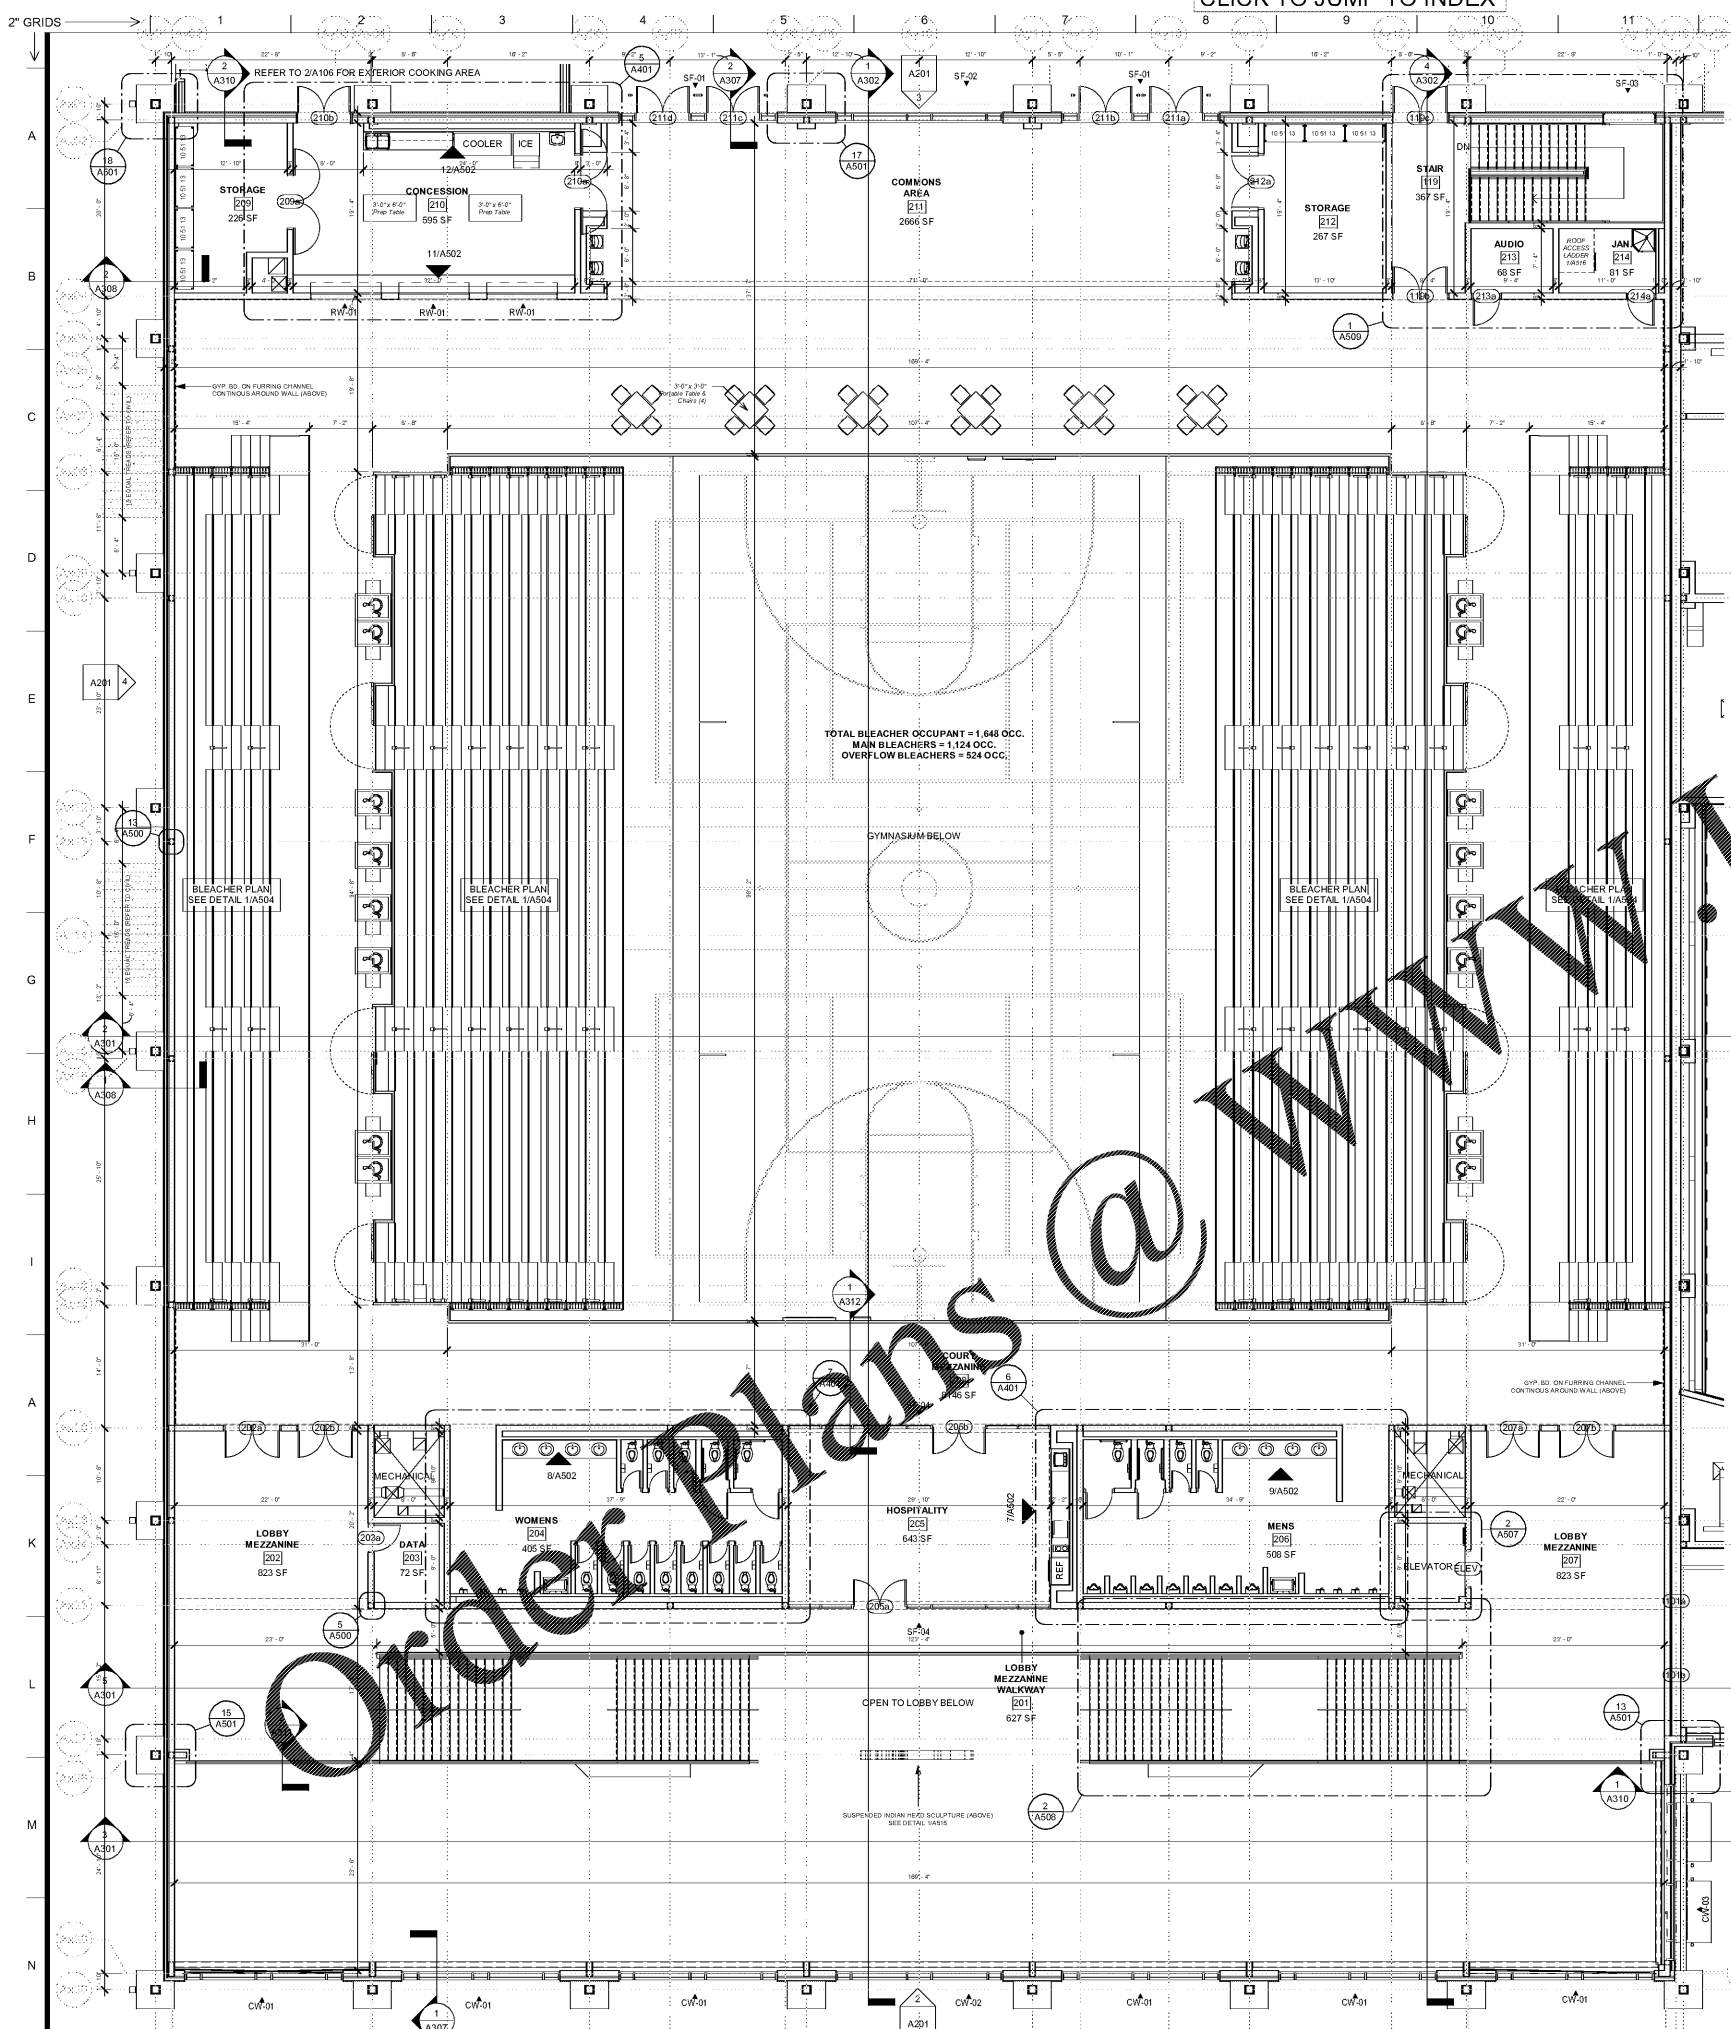

Order Plans @ [www.dline.com](http://www.dline.com)

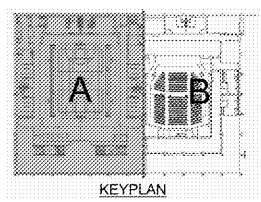 

SA&E PROJECT NUMBER	01-615-056
BID PACKAGE	BP-1
ISSUED FOR CONSTRUCTION	10/15/2019
<b>Southern AE</b> 7951 Traxon Circle Austell, Ga 30168 (770) 519-7777 architects & engineers	REVISIONS
	R # Doc # Date

FACILITY CODE NUMBER: 674-0110  
**GYMNASIUM/AUDITORIUM FOR:**  
**HEARD COUNTY SCHOOLS**  
 545 MAIN STREET, FRANKLIN, GA 30217  
**HEARD COUNTY SCHOOL SYSTEM**  
 FRANKLIN, GEORGIA

FLOOR PLAN - LEVEL 02 - GYMNASIUM

	DRAWING NUMBER
	A106