


1 WALL SECTION - GYMNASIUM RAKE @ WEST CURTAIN WALL
3/4" = 1'-0"

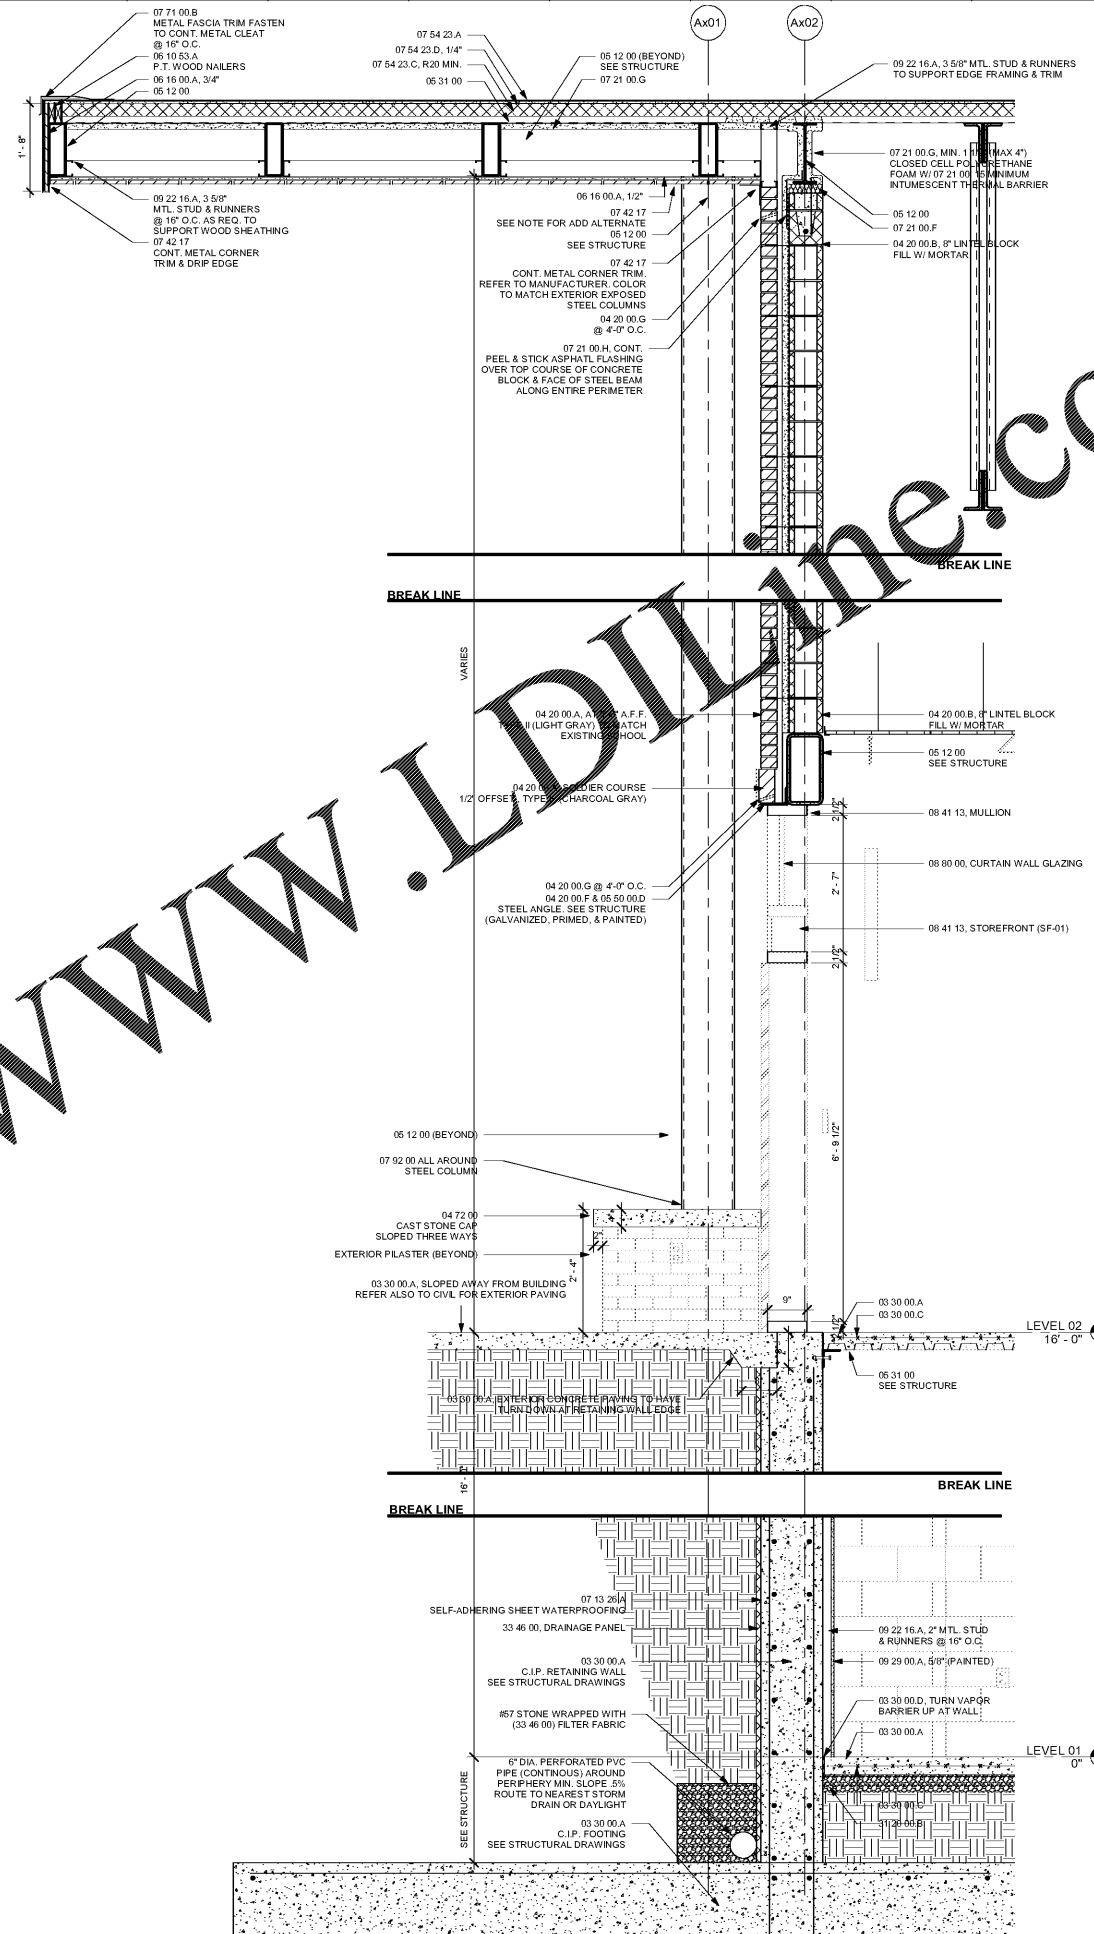

2 WALL SECTION - GYMNASIUM RAKE @ EAST PARKING ENTRANCE
3/4" = 1'-0"

Order Plans @ www.LDOnline.com

www.LDOnline.com

NOTE:
 *07 42 17, METAL SOFFIT PANEL WITH WOOD GRAIN TEXTURE TO BE PROVIDED AS AN ADDITIVE ALTERNATE. PRODUCT SHALL BE 'BROKO' TEXTURE OF KNOTWOOD MANUFACTURER'S 'AMIGRE' OF HUNTER DOUGLAS MANUFACTURER OR A PRE-APPROVED EQUAL. REFER ALSO TO SPECIFICATIONS '01 23 00 ALTERNATES' FOR PRODUCT(S) AND MANUFACTURER(S). REFER ALSO TO CHOSEN MANUFACTURER RECOMMENDATION FOR INSTALLATION AND REQUIREMENTS OF SELECTED PRODUCT.
 *EXTERIOR STRUCTURAL COLUMNS & BRICK PLASTER SHOWN FOR REFERENCE. REFER ALSO TO FLOOR PLANS AND STRUCTURAL DRAWINGS.

SA&E PROJECT NUMBER	01-615-056
BID PACKAGE	BP-1
ISSUED FOR CONSTRUCTION	10/15/2019
Southern AE 7951 Truon Circle Austell, Ga 30168 (770) 519-7777 architects & engineers	REVISIONS
	R # Doc # Date

FACILITY CODE NUMBER: 674-0110
GYMNASIUM/AUDITORIUM FOR:
HEARD COUNTY SCHOOLS
 545 MAIN STREET, FRANKLIN, GA 30217
HEARD COUNTY SCHOOL SYSTEM
 FRANKLIN, GEORGIA

STATE OF GEORGIA OFFICE OF GENERAL SERVICES DESIGNED AND PREPARED BY REGISTERED ARCHITECT	DRAWING NUMBER
	A307