



1 WALL SECTION - GYMNASIUM RAKE @ SOUTH WALL THRU AUDITORIUM THEATER (ABOVE)
3/4" = 1'-0"

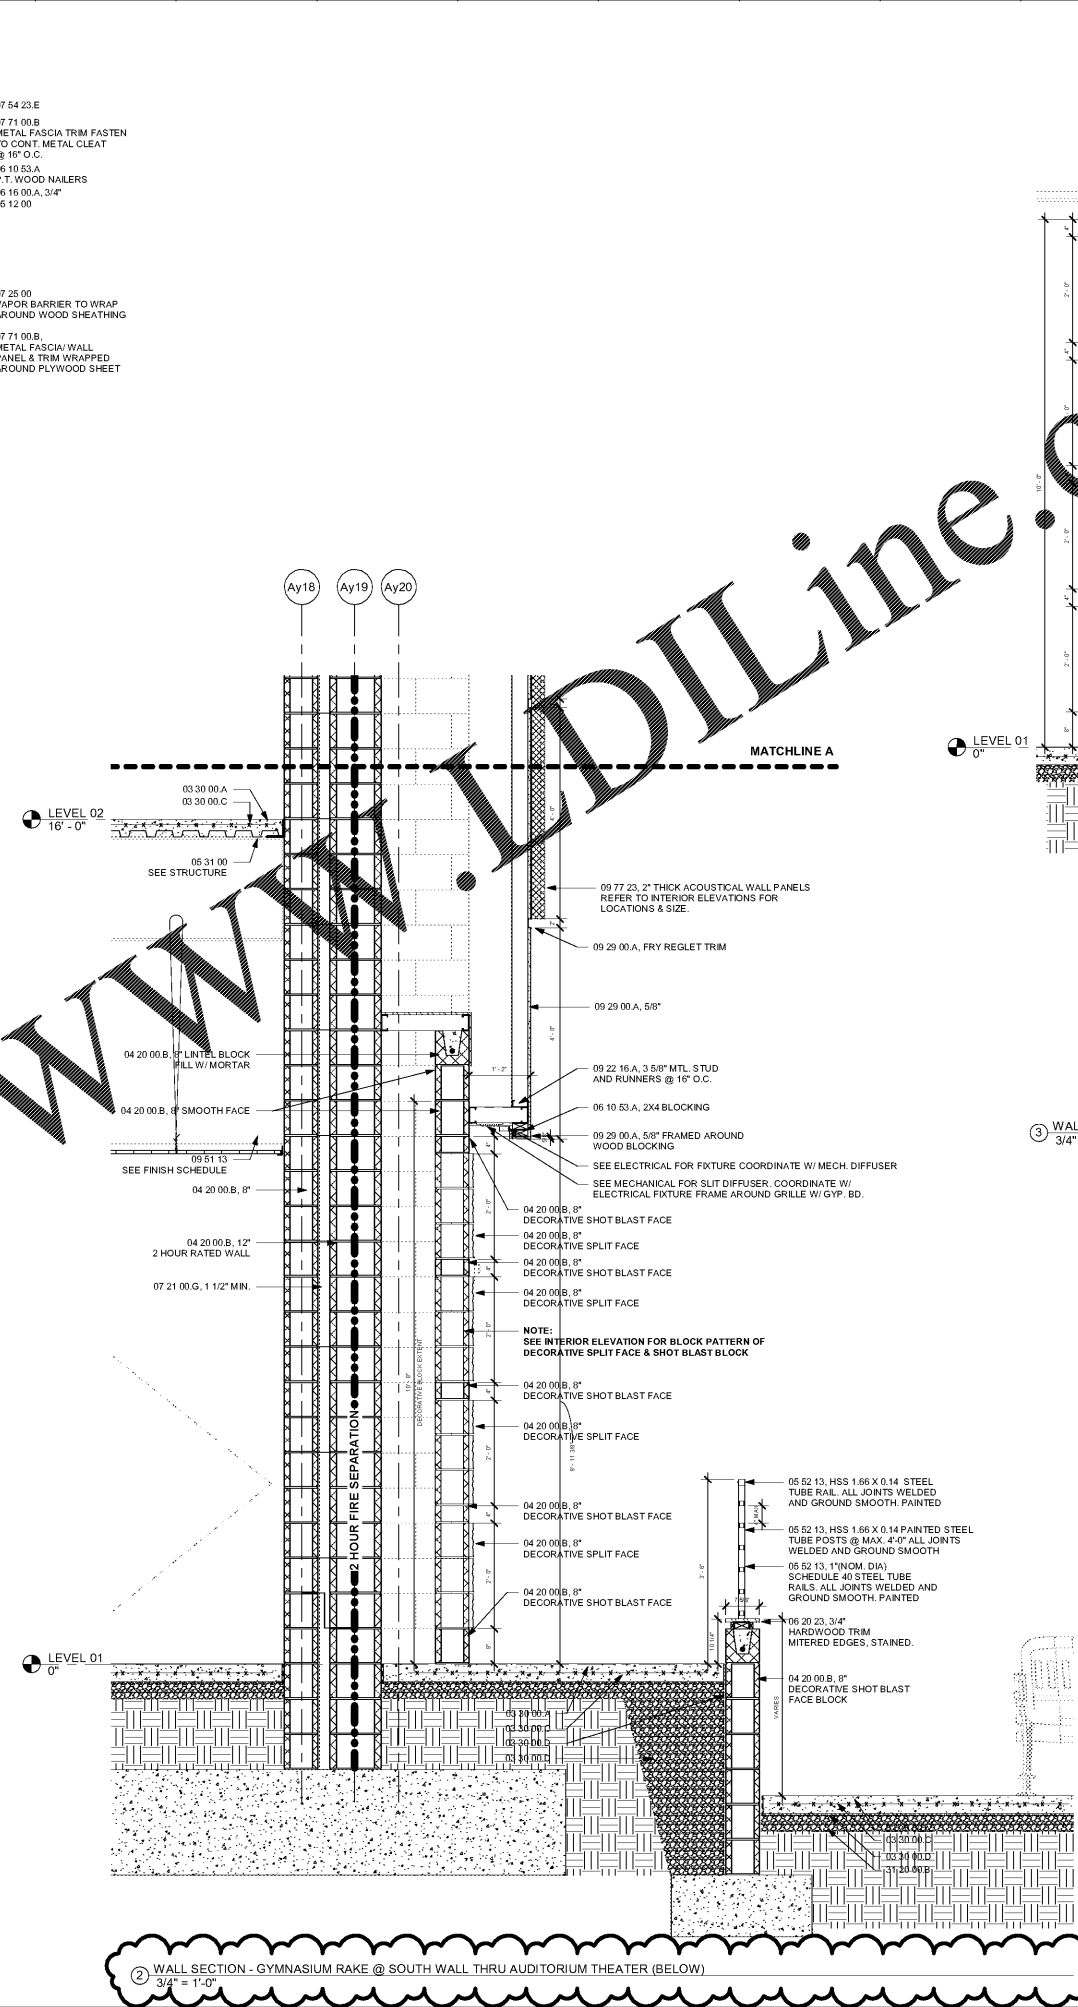

2 WALL SECTION - GYMNASIUM RAKE @ SOUTH WALL THRU AUDITORIUM THEATER (BELOW)
3/4" = 1'-0"

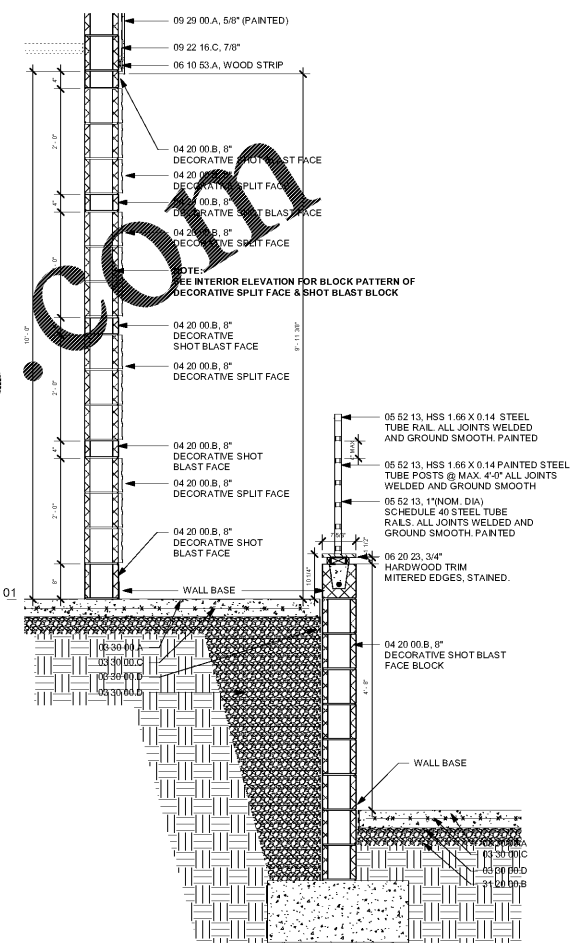

3 WALL SECTION - AUDITORIUM WALKWAY @ STAGE
3/4" = 1'-0"

NOTE:
07 42 17, METAL SOFFIT PANEL WITH WOOD GRAIN TEXTURE TO BE PROVIDED AS AN ADDITIVE ALTERNATE. PRODUCT SHALL BE 'IROKO' TEXTURE OF KNOXWOOD MANUFACTURER/AMICO OF HUNTER DOUGLAS MANUFACTURER OR A PRE-APPROVED EQUAL. REFER ALSO TO SPECIFICATIONS 01 23 00 ALTERNATES FOR PRODUCT(S) AND MANUFACTURER(S). REFER ALSO TO CHOSEN MANUFACTURER RECOMMENDATION FOR INSTALLATION AND REQUIREMENTS OF SELECTED PRODUCT.

REFER TO A202 FOR INTERIOR ELEVATIONS OF AUDITORIUM THEATER WALLS. SELECTED DECORATIVE SPLIT FACE BLOCK & DECORATIVE SHOT BLASTED FACE BLOCK SHALL HAVE MATCHING INTEGRATED COLORS. REFER TO SPECIFICATIONS 04 20 00.

EXTERIOR STRUCTURAL COLUMNS SHOWN FOR REFERENCE. REFER ALSO TO FLOOR PLANS AND STRUCTURAL DRAWINGS.

Order Plans @

WWW.LDILine.com

SA&E PROJECT NUMBER	01-615-056
BID PACKAGE	BP-1
ISSUED FOR CONSTRUCTION	10/15/2019
REVISIONS	
Southern AE	R # Doc # Date
7951 Traxon Circle Austell, Ga 30168 (770) 519-7777 architects & engineers	1 AD1 11.4.2019

FACILITY CODE NUMBER: 674-0110
**GYMNASIUM/AUDITORIUM FOR:
 HEARD COUNTY SCHOOLS**
 545 MAIN STREET, FRANKLIN, GA 30217
HEARD COUNTY SCHOOL SYSTEM
 FRANKLIN, GEORGIA

WALL SECTIONS	
DRAWING NUMBER	A309