


1 WALL SECTION - AUDITORIUM THEATER STAGE @ PROSCENIUM  
3/4" = 1'-0"

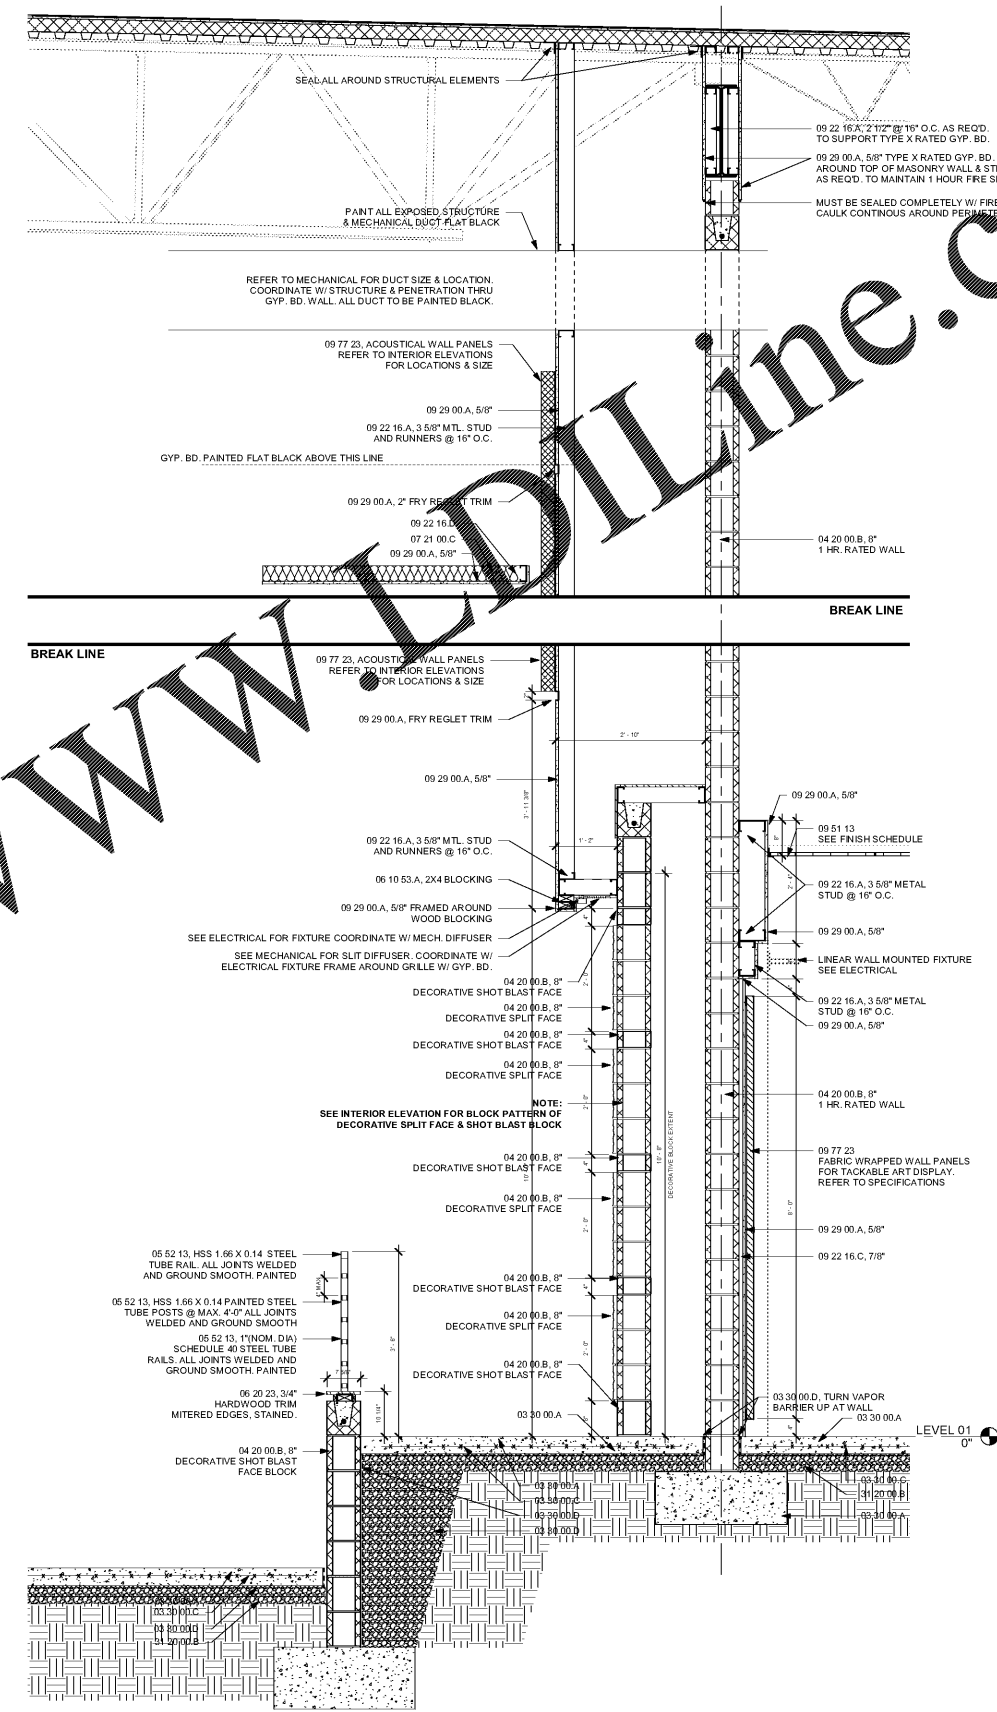

2 WALL SECTION - AUDITORIUM THEATER THRU WALL @ WALKWAY & CORRIDOR (148)  
3/4" = 1'-0"

WWW.LDOnline.com

**NOTE:**  
\*REFER TO A202 FOR INTERIOR ELEVATIONS OF AUDITORIUM THEATER WALLS. SELECTED DECORATIVE SPLIT FACE BLOCK & DECORATIVE SHOT BLASTED FACE BLOCK SHALL HAVE MATCHING INTEGRATED COLORS. REFER TO SPECIFICATIONS 04 20 00.

SA&E PROJECT NUMBER	01-615-056
BID PACKAGE	BP-1
ISSUED FOR CONSTRUCTION	10/15/2019
REVISIONS	
R #	Doc #
1	AD1
Date	11.4.2019

FACILITY CODE NUMBER: 674-0110  
**GYMNASIUM/AUDITORIUM FOR:**  
**HEARD COUNTY SCHOOLS**  
 545 MAIN STREET, FRANKLIN, GA 30217  
**HEARD COUNTY SCHOOL SYSTEM**  
 FRANKLIN, GEORGIA

WALL SECTIONS & DETAILS

	DRAWING NUMBER
	A314