


1 ENLARGED FLOOR PLAN - LEVEL 01 - GYMNASIUM LOBBY 101  
1/4" = 1'-0"

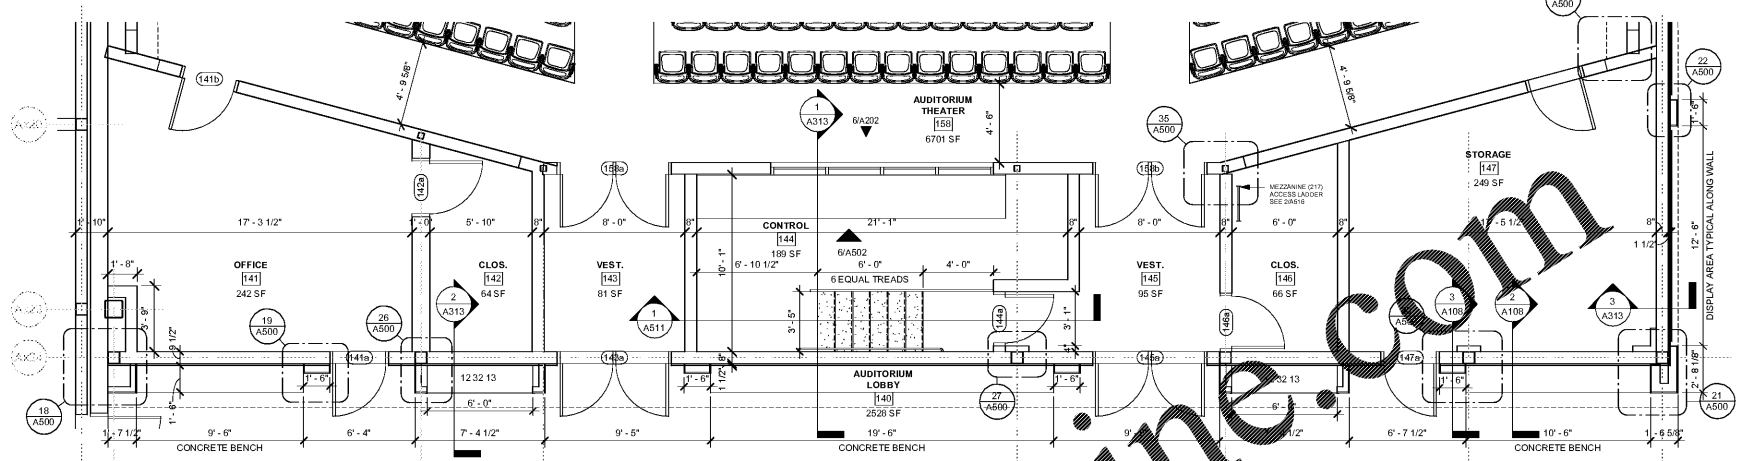

2 ENLARGED FLOOR PLAN - LEVEL 01 - AUDITORIUM LOBBY 140  
1/4" = 1'-0"

Order Plans @ www.LDILine.com

SA&E PROJECT NUMBER	01-615-056
BID PACKAGE	BP-1
ISSUED FOR CONSTRUCTION	10/15/2019
<b>Southern AE</b> 7951 Tricon Circle Austell, Ga 30168 (770) 819-7777 architects & engineers	REVISIONS
	R # Doc # Date
FACILITY CODE NUMBER: 674-0110 GYMNASIUM/AUDITORIUM FOR: <b>HEARD COUNTY SCHOOLS</b> 545 MAIN STREET, FRANKLIN, GA 30217 <b>HEARD COUNTY SCHOOL SYSTEM</b> FRANKLIN, GEORGIA	
ENLARGED FLOOR PLANS	
	DRAWING NUMBER
	A404