




1 ENLARGED FLOOR PLAN - GYMNASIUM BLEACHERS - SECTION A & B
1/4" = 1'-0"

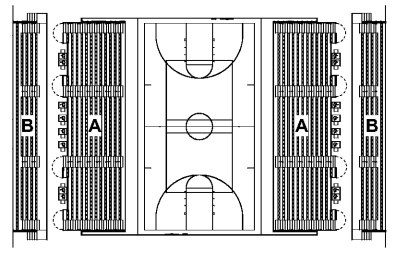


GYMNASIUM BLEACHERS KEY PLAN
 TOTAL BLEACHERS SEATS 'A' = 1,124
 'B' SECTION = 524
 TOTAL BLEACHERS SEATS = 1,648
 TOTAL HANDICAP SEATS = 16
 TOTAL COMPANION SEATS = 16
 TOTAL = 1,680 SEATS

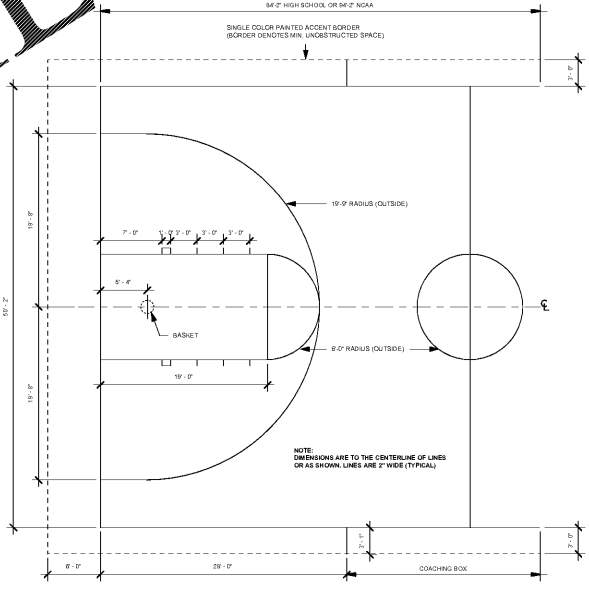


7 MAIN COURT LINES
1/8" = 1'-0"

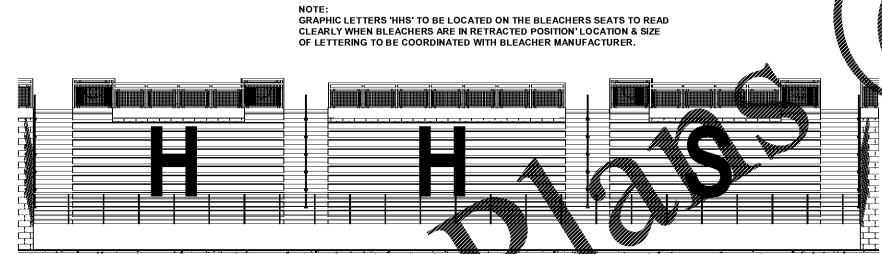


2 GYMNASIUM BLEACHERS
1/8" = 1'-0"

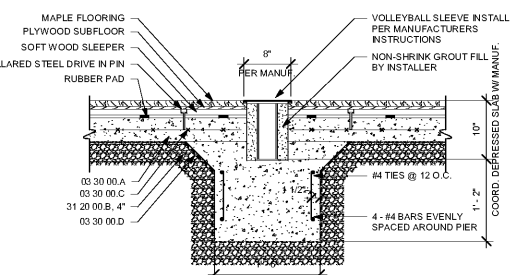


3 TYPICAL SECTION - WOOD FLOOR @ VOLLEYBALL SLEEVE
1" = 1'-0"

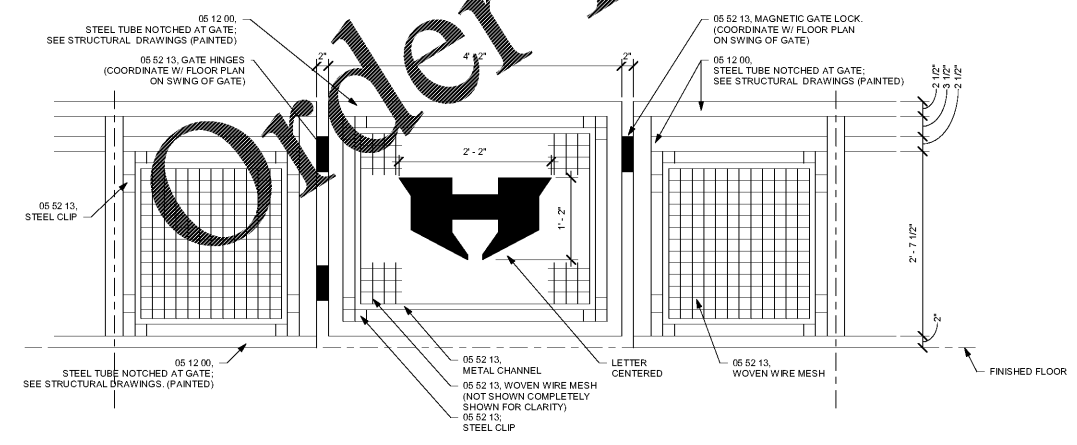


4 TYPICAL GATE DETAIL - GYMNASIUM GUARD RAIL
1" = 1'-0"

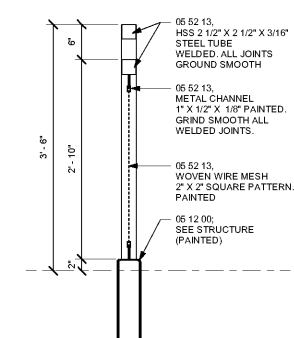

5 TYPICAL SECTION DETAIL @ GYMNASIUM GUARD RAIL
1" = 1'-0"

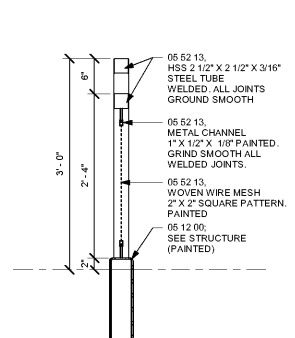

6 TYPICAL SECTION DETAIL @ GYMNASIUM GUARD RAIL - ADA
1" = 1'-0"

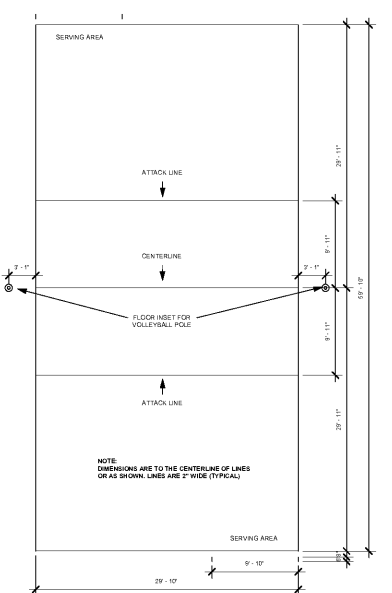

8 VOLLEYBALL COURT LINES
1/8" = 1'-0"

GENERAL NOTES:
 *05 52 13, COORDINATE DIMENSIONS OF GUARD RAIL AND GATES WITH BLEACHER MANUFACTURER.

SA&E PROJECT NUMBER	01-615-056
BID PACKAGE	BP-1
ISSUED FOR CONSTRUCTION	10/15/2019
REVISIONS	
R #	Doc #
Date	

Southern AE
 7951 Tricon Circle
 Austell, Ga 30168
 (770) 819-7777
 architects & engineers

FACILITY CODE NUMBER: 674-0110
GYMNASIUM/AUDITORIUM FOR:
HEARD COUNTY SCHOOLS

545 MAIN STREET, FRANKLIN, GA 30217
HEARD COUNTY SCHOOL SYSTEM
 FRANKLIN, GEORGIA

GYMNASIUM BLEACHER DETAILS

DRAWING NUMBER
A504