




3 WALL SECTION - ELEVATOR SHAFT - 01  
3/4" = 1'-0"

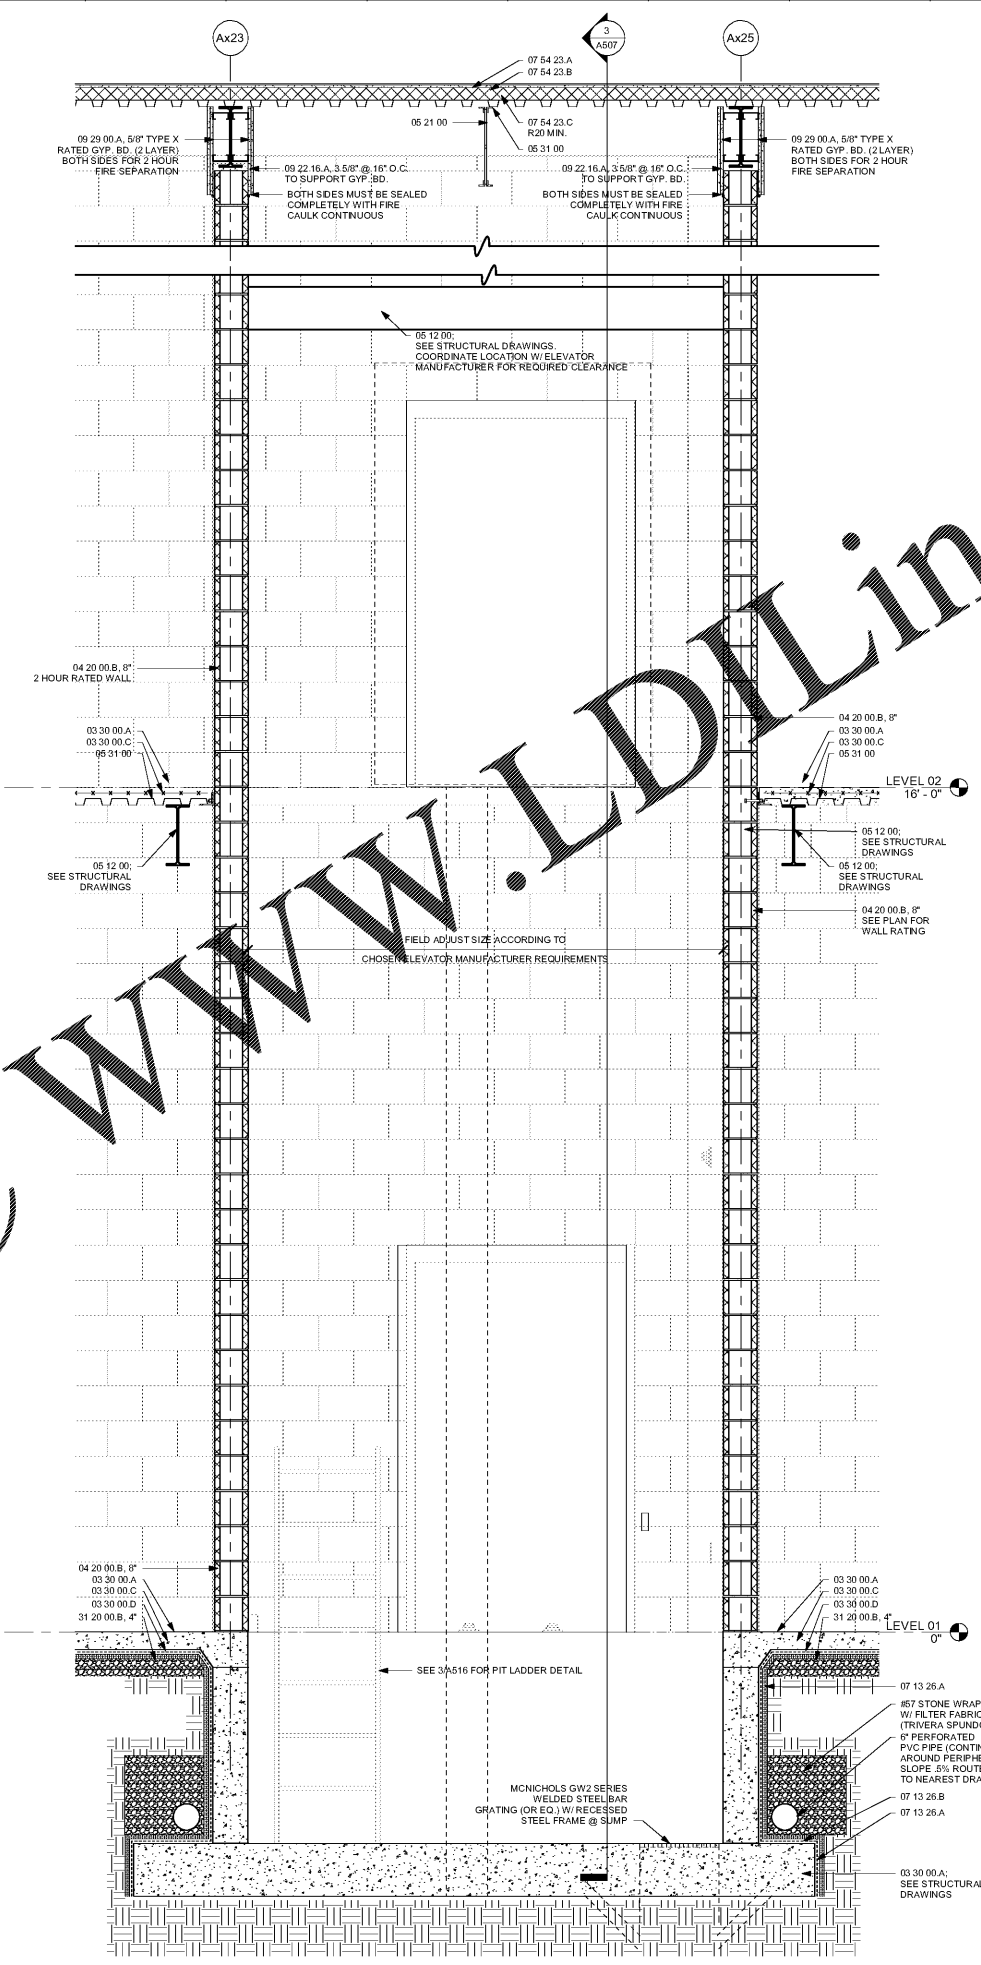


4 WALL SECTION - ELEVATOR SHAFT - 02  
3/4" = 1'-0"

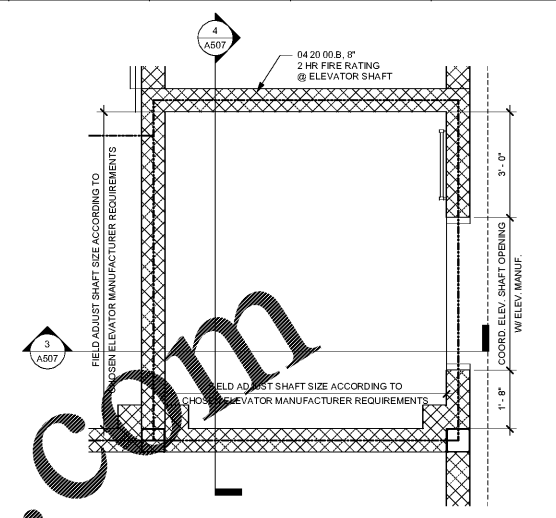

1 ENLARGED FLOOR PLAN - LEVEL 01 - ELEVATOR SHAFT - 01  
1/2" = 1'-0"

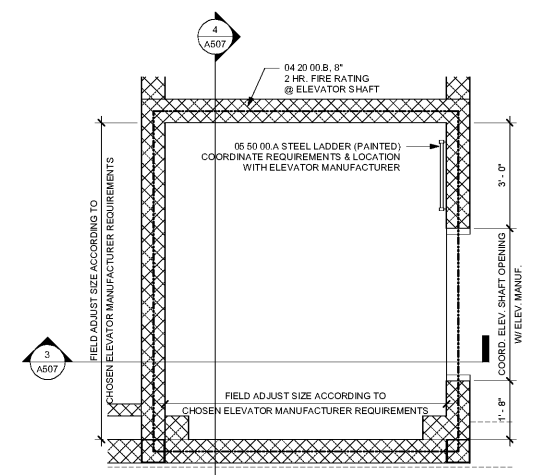

2 ENLARGED FLOOR PLAN - LEVEL 02 - ELEVATOR SHAFT - 02  
1/2" = 1'-0"

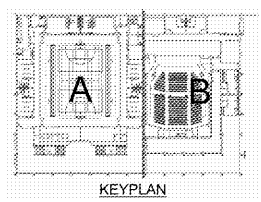

KEYPLAN

SA&E PROJECT NUMBER		01-615-056	
BID PACKAGE		BP-1	
ISSUED FOR CONSTRUCTION		10/15/2019	
Southern AE		REVISIONS	
7951 Tricon Circle Austell, Ga 30168 (770) 519-7777 architects & engineers		R #	Doc # Date
FACILITY CODE NUMBER: 674-0110 GYMNASIUM/AUDITORIUM FOR: <b>HEARD COUNTY SCHOOLS</b>			
545 MAIN STREET, FRANKLIN, GA 30217 <b>HEARD COUNTY SCHOOL SYSTEM</b> FRANKLIN, GEORGIA			
ELEVATOR DETAILS			
DRAWING NUMBER			A507

Order Plans @

WWW.LDLINE.COM