




North Elevation GYMNASIUM
ACCOUSTICAL PANEL
1/8" = 1'-0"

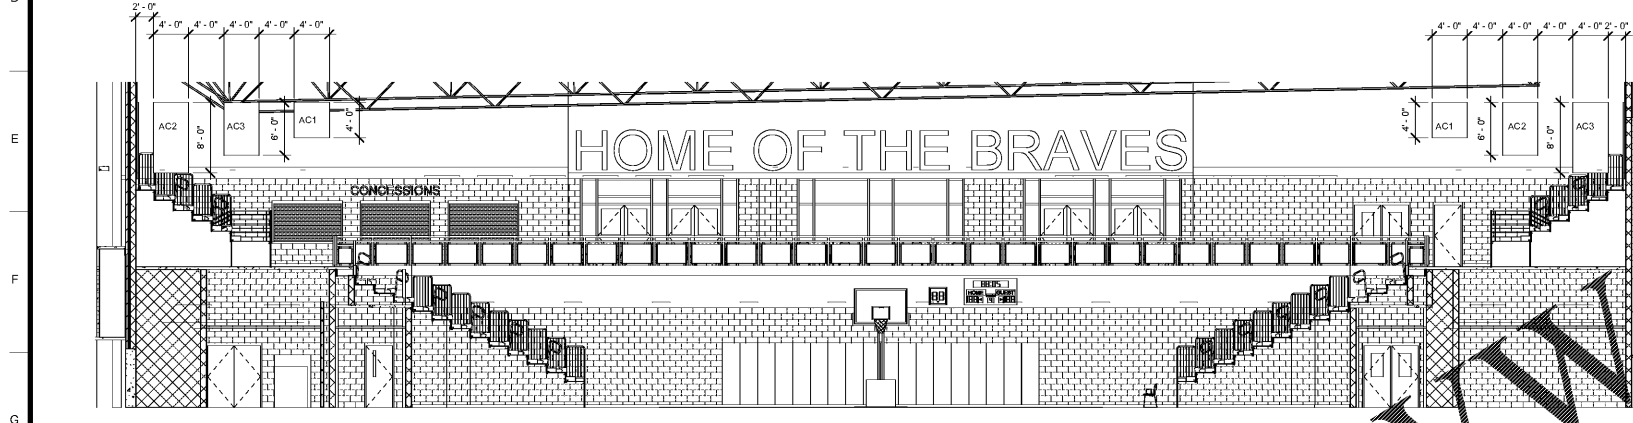

East Elevation GYMNASIUM
ACCOUSTICAL PANEL
1/8" = 1'-0"

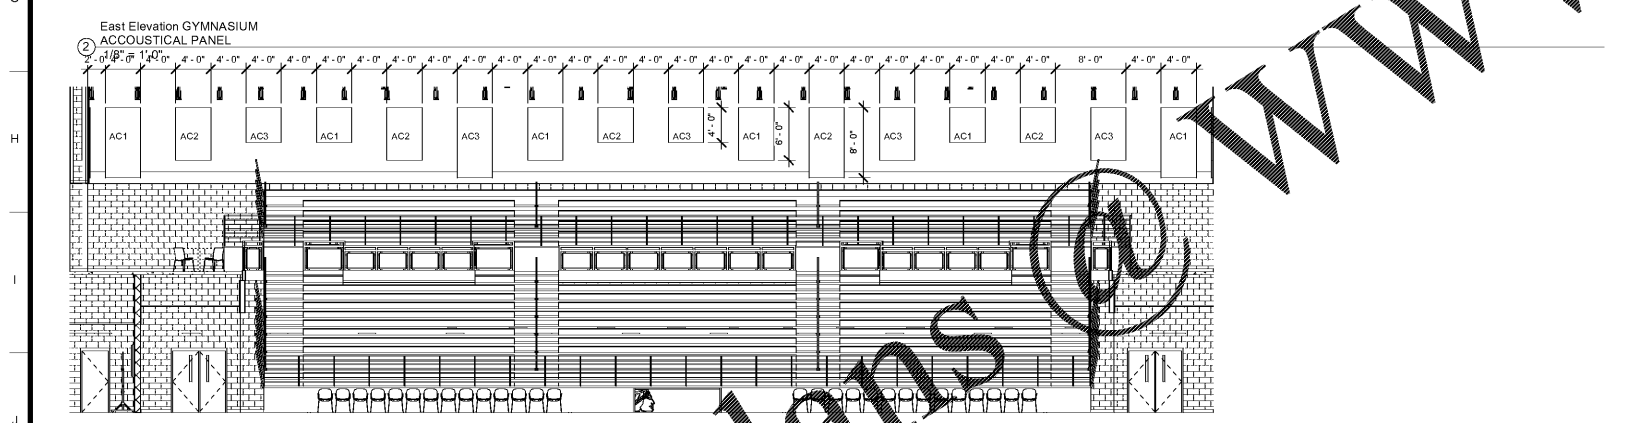


South Elevation GYMNASIUM
ACCOUSTICAL PANEL
1/8" = 1'-0"

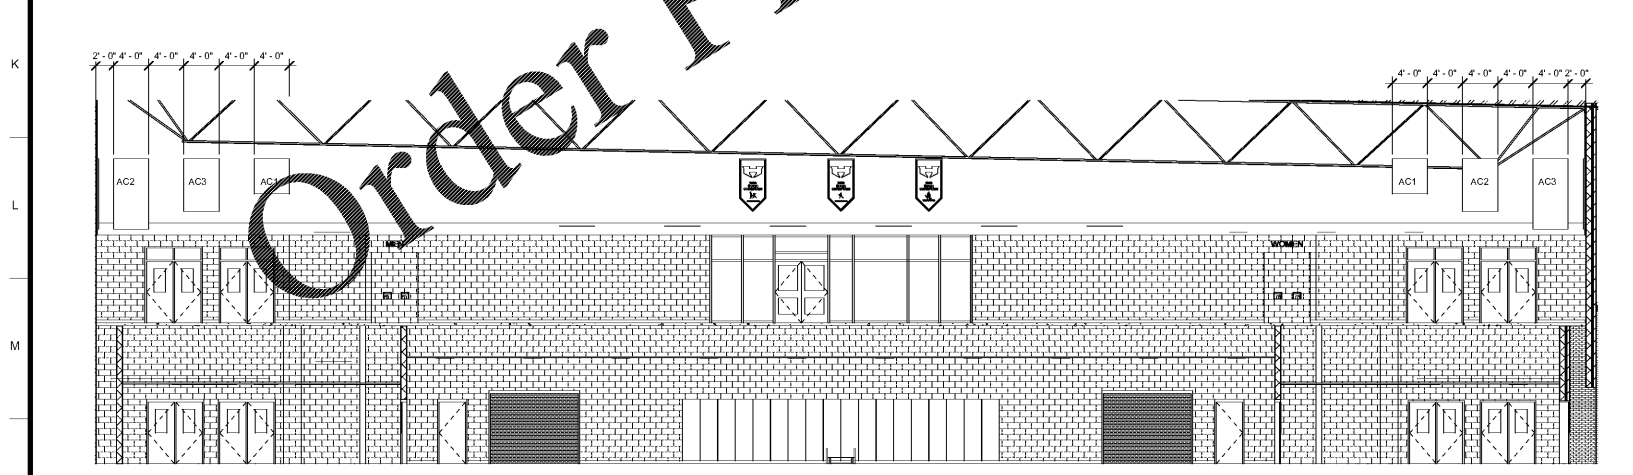

West Elevation GYMNASIUM
ACCOUSTICAL PANEL
1/8" = 1'-0"

WWW.LDILine.com

Order Plans

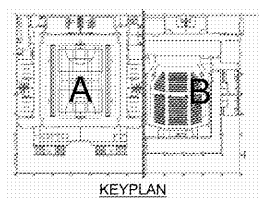

- ACOUSTICAL PANELS LEGEND**
- AC1 = ACOUSTICAL PANEL, COLOR 1
 - AC2 = ACOUSTICAL PANEL, COLOR 2
 - AC3 = ACOUSTICAL PANEL, COLOR 3

SA&E PROJECT NUMBER	01-615-056
BID PACKAGE	BP-1
ISSUED FOR CONSTRUCTION	10/15/2019
Southern AE 7951 Troon Circle Austell, Ga 30168 (770) 819-7777 architects & engineers	REVISIONS R# Doc# Date 1 AD1 11.4.2019

FACILITY CODE NUMBER: 674-0110
GYMNASIUM/AUDITORIUM FOR:
HEARD COUNTY SCHOOLS
 545 MAIN STREET, FRANKLIN, GA 30217
HEARD COUNTY SCHOOL SYSTEM
 FRANKLIN, GEORGIA

ELEVATIONS	
DRAWING NUMBER	1201