
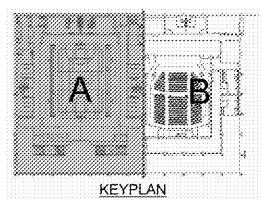


FOUNDATION PLAN NOTES

1. TOP OF ALL INTERIOR WALL AND COLUMN FOOTINGS SHALL BE BELOW FINISHED FLOOR ELEVATION UNLESS NOTED OTHERWISE ON FOUNDATION PLANS.
2. THICKENED SLABS ARE REQUIRED UNDER ALL INTERIOR NONLOAD BEARING WALLS AND CHASE WALLS. THICKENED SLABS ARE NOT SHOWN ON THE FOUNDATION PLAN; REFER TO TYPICAL DETAILS ON SHEET S301.
3. COORDINATE WITH PLUMBING DRAWINGS AND LOWER FOOTINGS IF REQUIRED TO PREVENT INTERFERENCE WITH PLUMBING.
4. ALL REINFORCED MASONRY WALLS MUST BE REINFORCED AS SHOWN IN DETAIL 78301.
5. SEE SHEET S301 FOR THE FOLLOWING:
 - CONTROL JOINTS
 - TURNED DOWN SLAB
 - WALL FOOTING STEPS
 - DEPRESSED SLAB
 - FOOTING SCHEDULE
 - BASE PLATE SCHEDULE
 - GENERAL NOTES
 - THICKENED SLAB
6. SEE SHEET S301 FOR THE FOLLOWING:
 - CONTROL JOINTS
 - TURNED DOWN SLAB
 - WALL FOOTING STEPS
 - DEPRESSED SLAB
 - FOOTING SCHEDULE
 - BASE PLATE SCHEDULE
 - GENERAL NOTES
 - THICKENED SLAB

FOUNDATION LEGEND

- STEPPED WALL FOOTING
- SPOT ELEVATION
- TOP OF FOOTING (TOP) ELEVATION
- FOOTING
- BASE PLATE MARK; SEE SCHEDULE ON S301
- FOOTING MARK; SEE SCHEDULE ON S301
- CONCRETE PIER MARK; SEE PIER SCHEDULE ON S301
- FIXED BASE COLUMN; SEE TYPICAL DETAIL ON S302
- SHEAR WALL
- SLAB CONTROL JOINT (C.J.)
- SLAB DEPRESSION PATTERN
- SLAB DEPRESSION SYMBOL WITH DEPRESSION DIMENSION
- QUANTITY & SIZE OF VERTICAL BARS REQUIRED ADJACENT TO THE COLUMN OR WALL OPENING
- TURN DOWN SLAB
- THICKENED SLAB

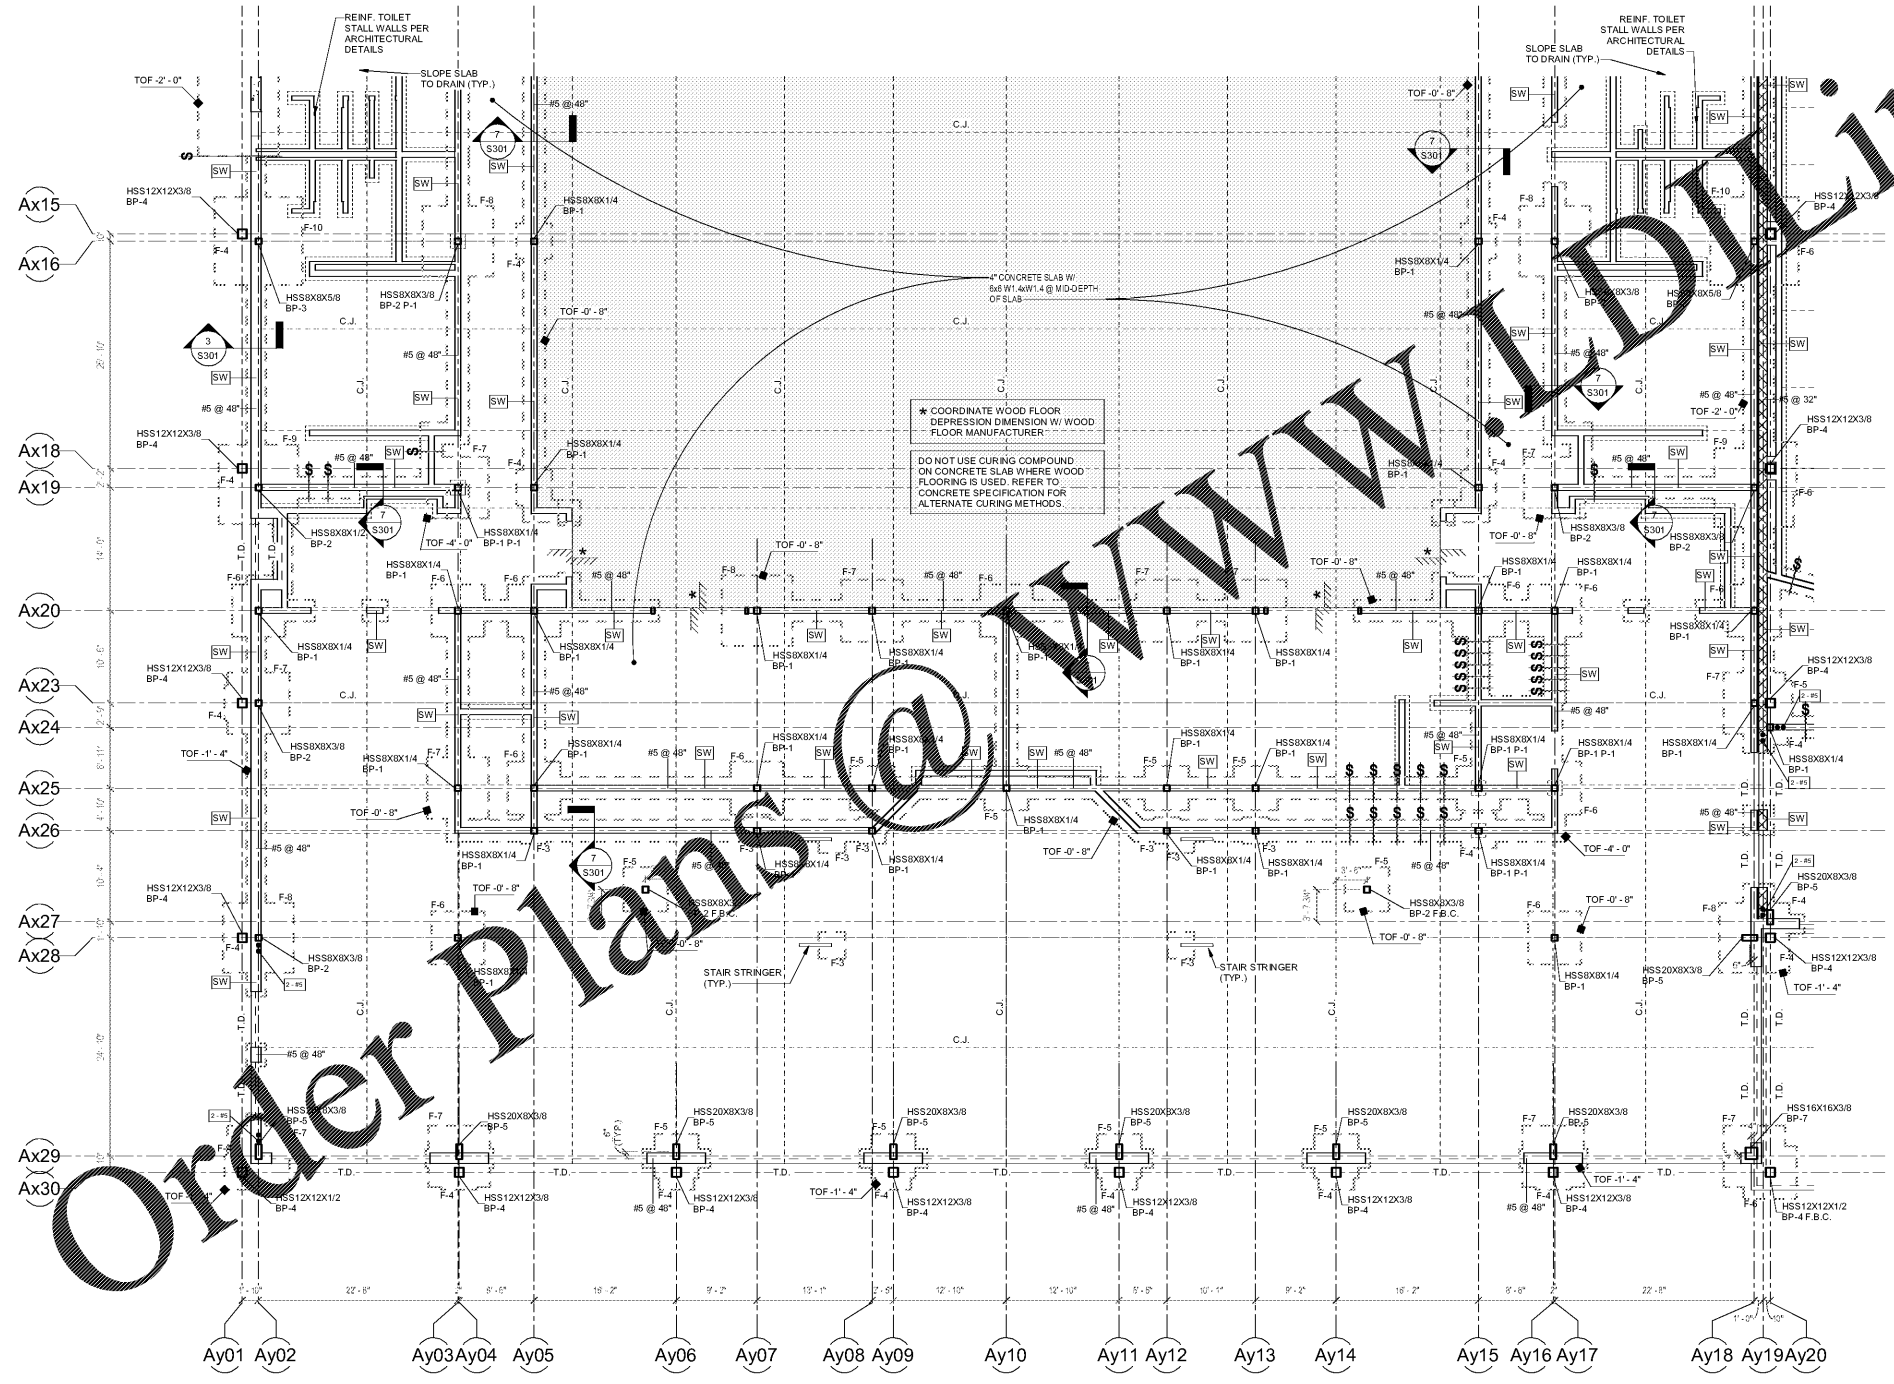

Order Plans @ www.pdfline.com

GYM FOUNDATION PLAN - Part 2
1/8" = 1'-0"

SA&E PROJECT NUMBER	01-615-056
BID PACKAGE	BP-1
ISSUED FOR CONSTRUCTION	10/15/2019
REVISIONS	
R #	Doc #
Date	

Southern AE
7951 Traxon Circle
Austell, Ga 30168
(770) 519-7777
architects & engineers

FACILITY CODE NUMBER: 674-0110
**GYMNASIUM/AUDITORIUM FOR:
HEARD COUNTY SCHOOLS**

545 MAIN STREET, FRANKLIN, GA 30217
HEARD COUNTY SCHOOL SYSTEM
FRANKLIN, GEORGIA

GYM FOUNDATION PLAN - Part 2

STATE OF GEORGIA REGISTERED ARCHITECT	STATE OF GEORGIA REGISTERED ARCHITECT	DRAWING NUMBER
		S102