



1 GYMNASIUM RETAINING WALL SECTION COLUMN 1  
S309 3/4" = 1'-0"

2 GYMNASIUM RETAINING WALL SECTION COLUMN 2  
S309 3/4" = 1'-0"


3 GYMNASIUM RETAINING WALL SECTION 3  
S309 3/4" = 1'-0"

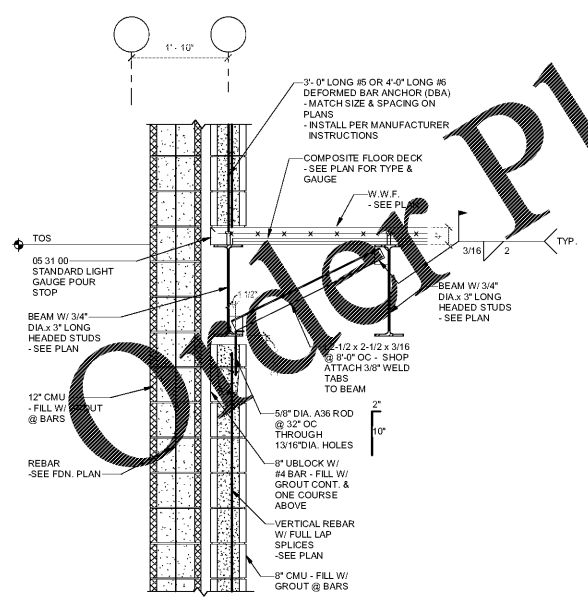

4 FLOOR FRAMING SECTION @ STEP 1  
S309 3/4" = 1'-0"

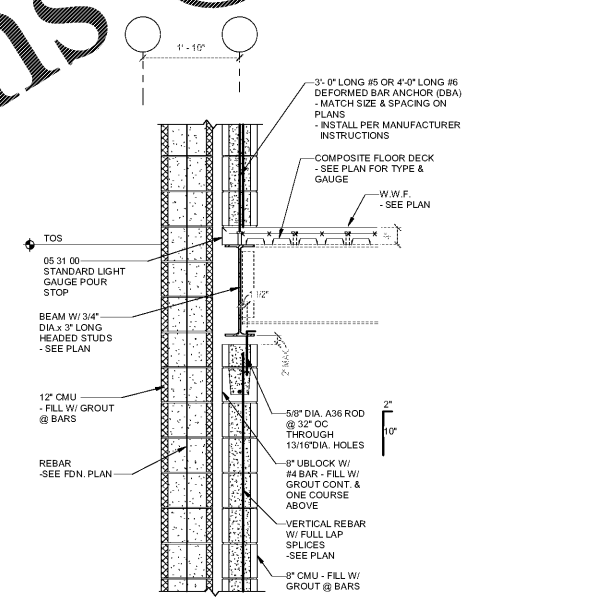

5 FLOOR FRAMING SECTION @ STEP 2  
S309 3/4" = 1'-0"

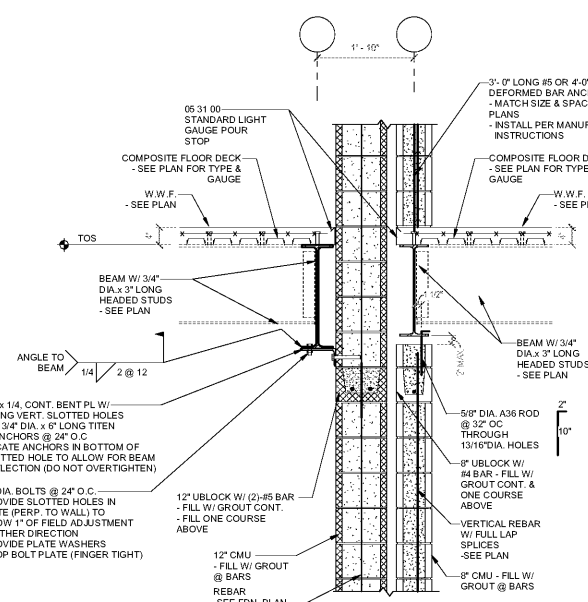

6 FLOOR FRAMING SECTION @ STEP 3  
S309 3/4" = 1'-0"

Order Plans @

WWW.LDILine.com

SA&E PROJECT NUMBER	01-615-056
BID PACKAGE	BP-1
ISSUED FOR CONSTRUCTION	10/15/2019
<b>Southern AE</b>	
7951 Triton Circle Austell, Ga 30168 (770) 919-7777 architects & engineers	
FACILITY CODE NUMBER: 674-0110 GYMNASIUM/AUDITORIUM FOR: <b>HEARD COUNTY SCHOOLS</b>	
545 MAIN STREET, FRANKLIN, GA 30217 <b>HEARD COUNTY SCHOOL SYSTEM</b> FRANKLIN, GEORGIA	
DETAILS	
DRAWING NUMBER	
<b>S309</b>	