



Order Plans @ www.LDILine.com

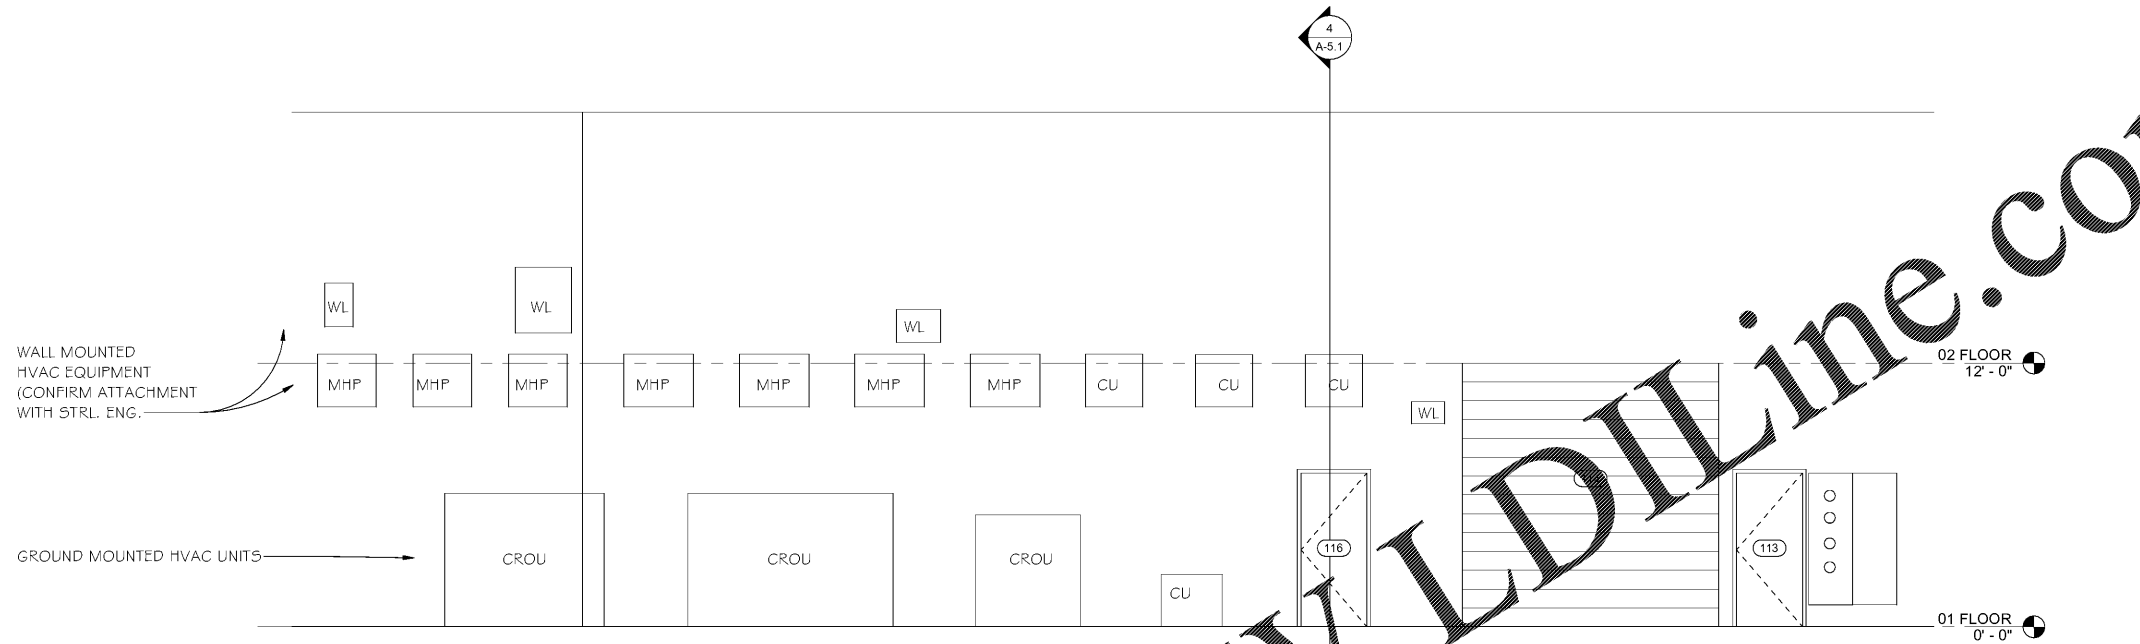

2 REAR ELEVATION COMPLETED
A-5.2 1/4" = 1'-0"

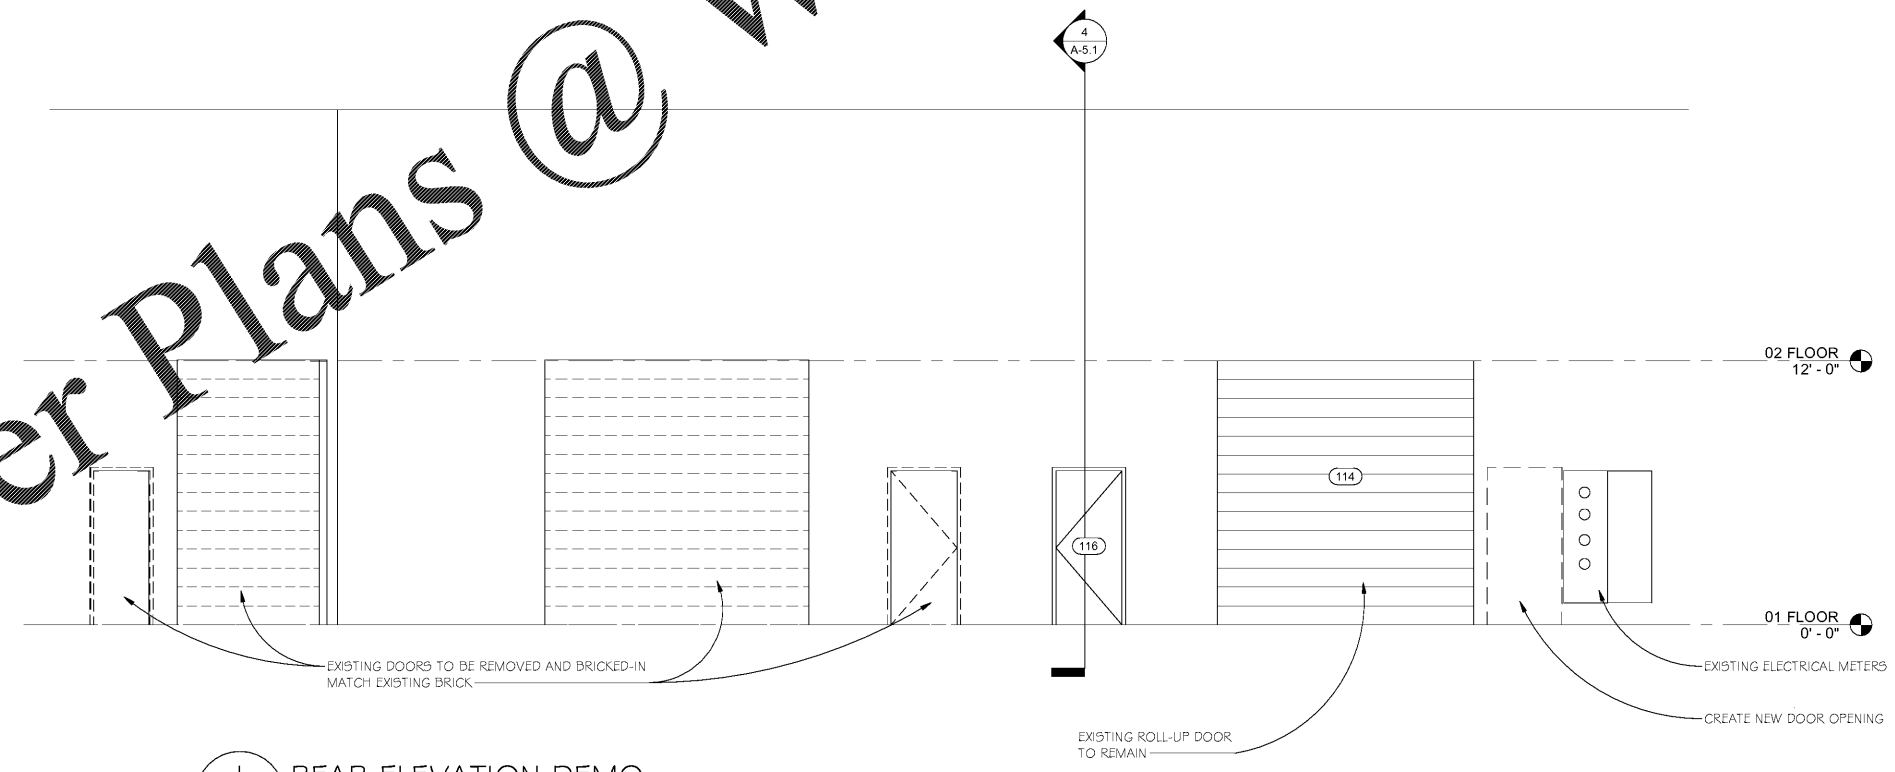

1 REAR ELEVATION DEMO
A-5.2 1/4" = 1'-0"

CROSSFIELDS
CHIROPRACTIC OFFICE DESIGN

3265 Spruance Parkway, Suite 30152
Kennesaw, GA 30143
Office: 770.424.9220
Fax: 770.424.9220
www.ChiropracticOfficeDesign.com

THIS DRAWING IS THE PROPERTY OF CROSSFIELDS, INC. AND ANY REPRODUCTION OR COPYING OF THIS DRAWING, IN WHOLE OR PART IS PROHIBITED WITHOUT WRITTEN PERMISSION.

INNOVATION
COMPOUNDING
DR. SHAWN HODGES
6095 PINE MOUNTAIN RD., SUITE 104
KENNESAW, GA 30152

REVISIONS:

NO.	DATE	DESCRIPTION

DRAWN BY: CMB
CHECKED BY: CMB
DATE: 09.24.19
PROJECT NUMBER: 17125-IC
SHEET NO:

A-5.2

FOR PERMIT