


Order Plans @ [www.LDILine.com](http://www.LDILine.com)

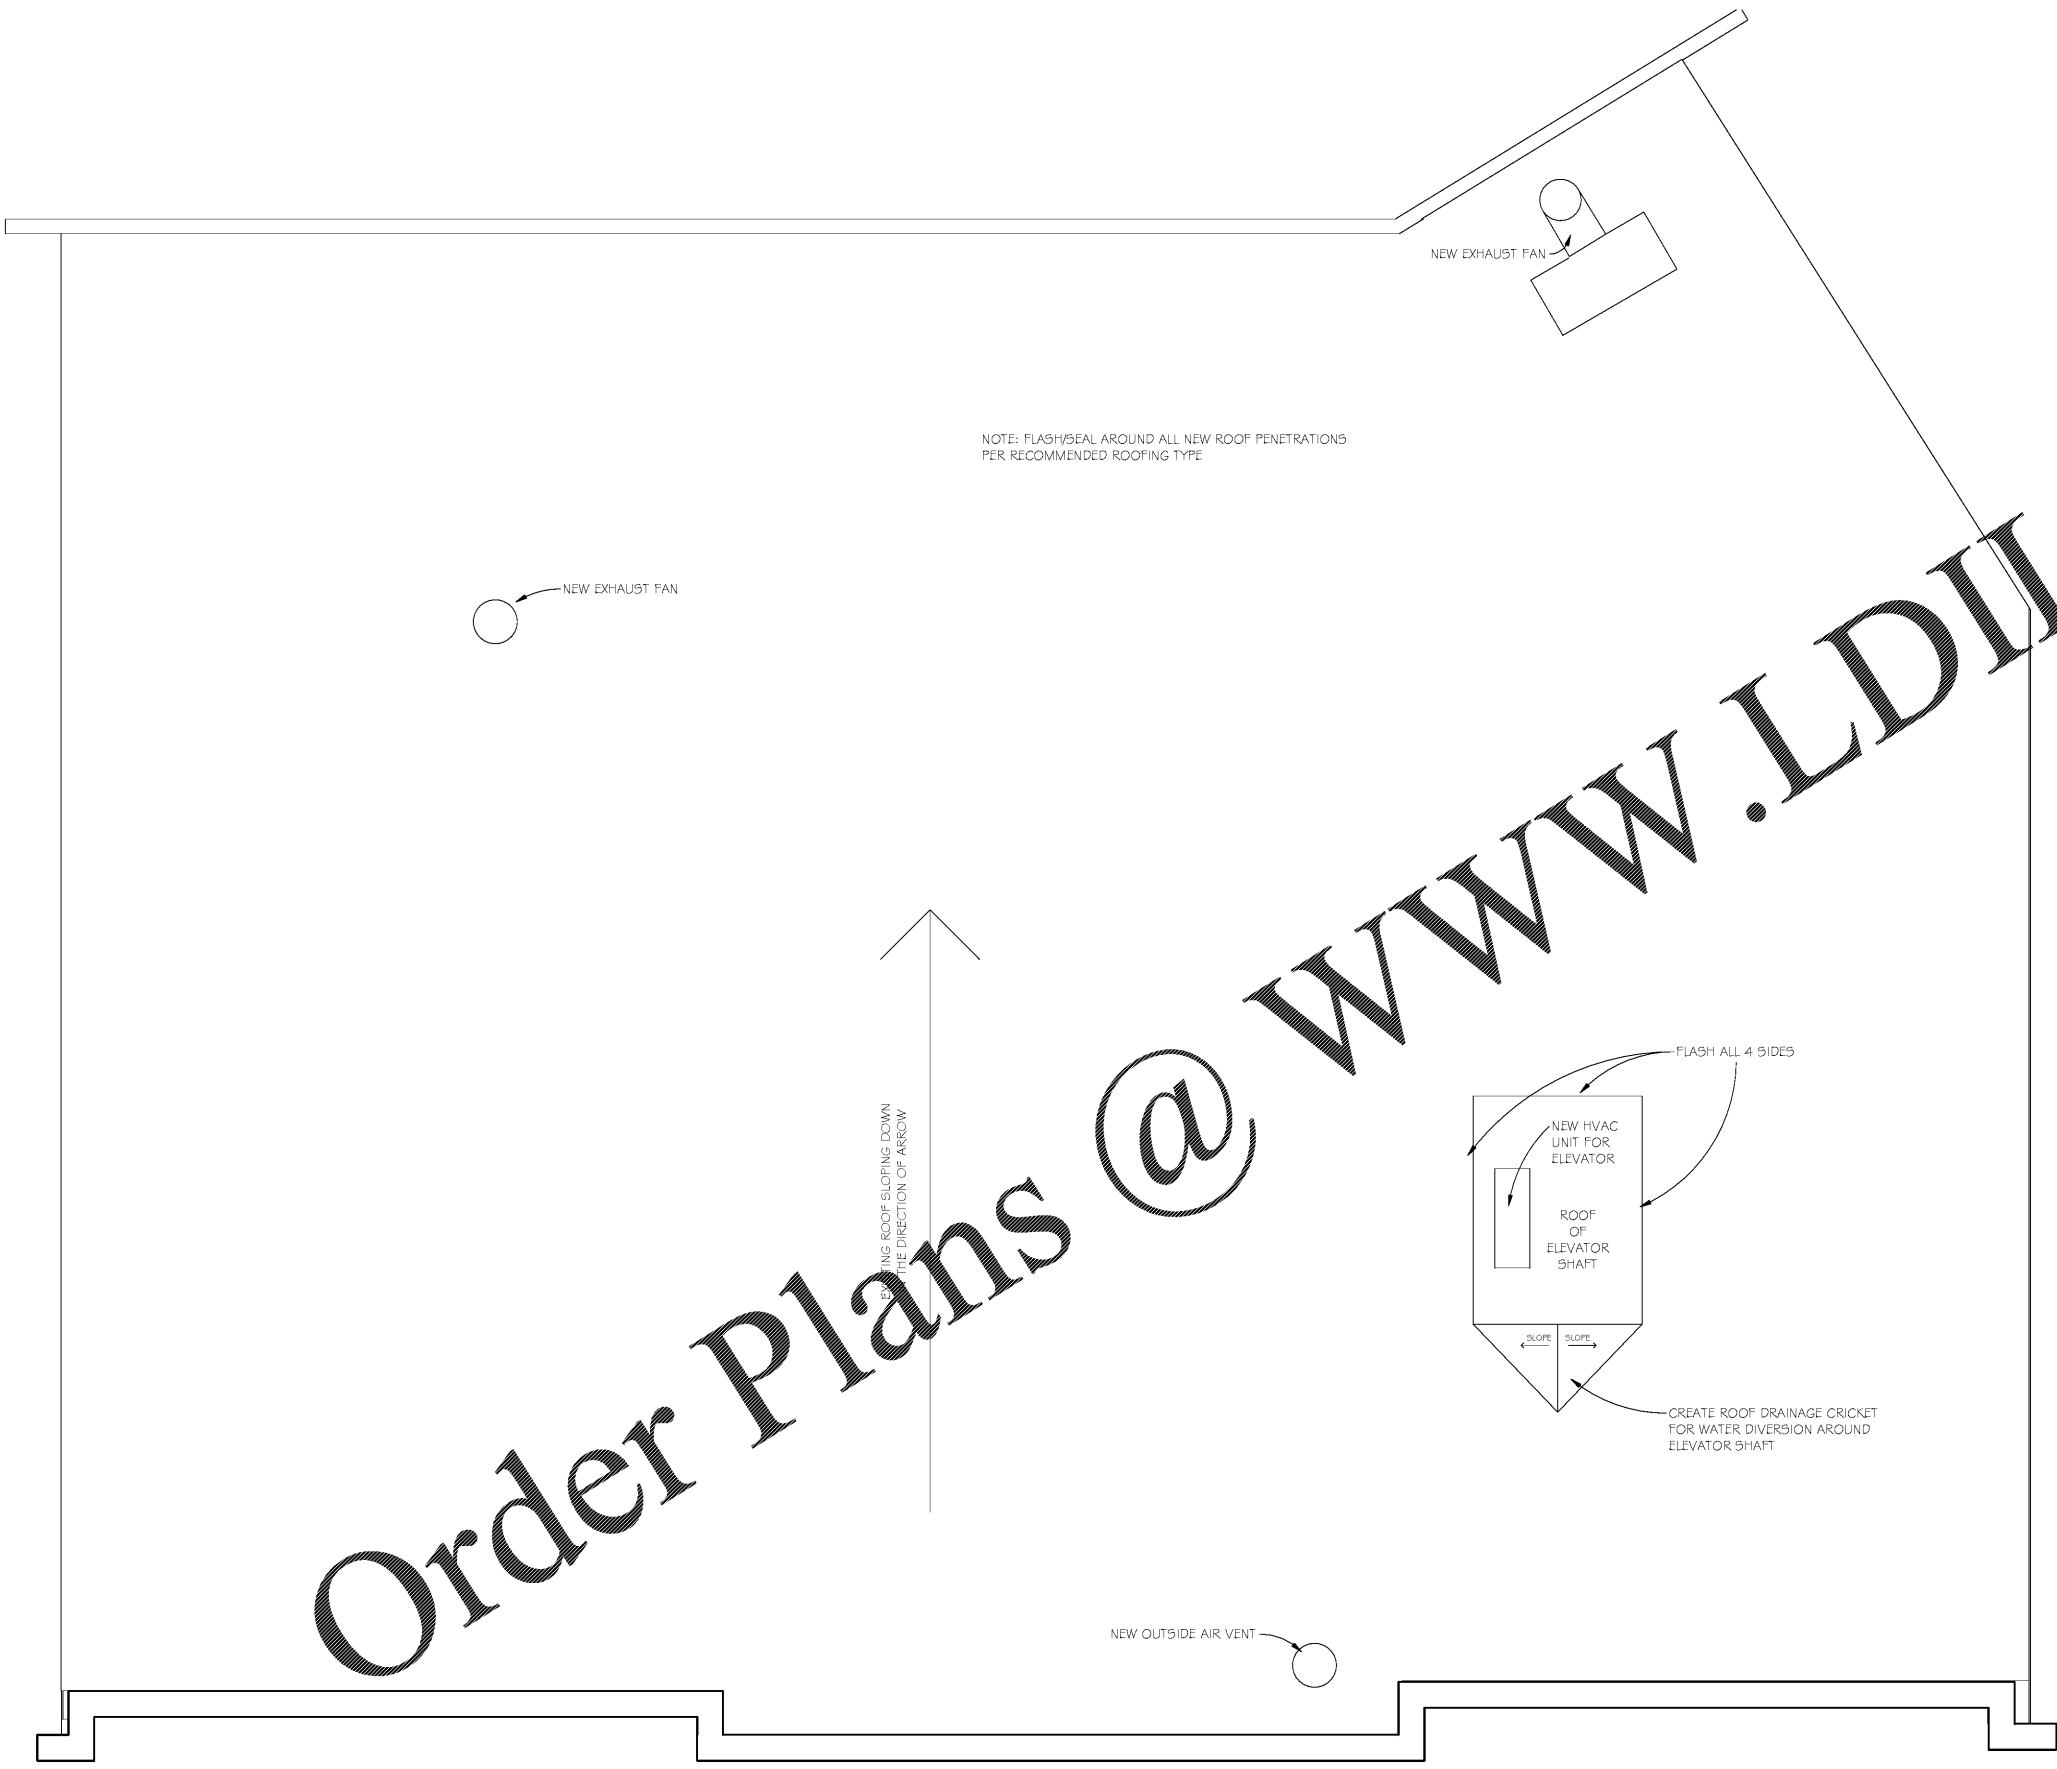

NOTE: FLASH/SEAL AROUND ALL NEW ROOF PENETRATIONS PER RECOMMENDED ROOFING TYPE

NEW EXHAUST FAN

NEW EXHAUST FAN

EXISTING ROOF SLOPING DOWN IN THE DIRECTION OF ARROW

FLASH ALL 4 SIDES

NEW HVAC UNIT FOR ELEVATOR

ROOF OF ELEVATOR SHAFT

SLOPE

SLOPE

CREATE ROOF DRAINAGE CRICKET FOR WATER DIVERSION AROUND ELEVATOR SHAFT

NEW OUTSIDE AIR VENT

1 ROOF PLAN  
A-5.3

1/4" = 1'-0"

PLAN NORTH



**CROSSFIELDS**  
CHIROPRACTIC OFFICE DESIGN

3265 Shavano Park  
Suite 30152  
Dallas, TX 75243  
www.ChiropracticOfficeDesign.com

THIS DRAWING IS THE PROPERTY OF CROSSFIELDS, INC. AND ANY REPRODUCTION OR COPYING OF THIS DRAWING, IN WHOLE OR PART IS PROHIBITED WITH OUT WRITTEN PERMISSION.

**INNOVATION  
COMPOUNDING**  
**DR. SHAWN HODGES**  
6095 PINE MOUNTAIN RD. SUITE 104  
KENNESAW, GA 30152

| REVISIONS: |      |             |
|------------|------|-------------|
| NO.        | DATE | DESCRIPTION |
|            |      |             |
|            |      |             |
DRAWN BY: SB  
CHECKED BY: CMB/SB  
DATE: 09.24.19  
PROJECT NUMBER: 17125-IC  
SHEET NO:

A-5.3

FOR PERMIT