




1 DOOR HEAD DETAIL
A6 SCALE: 1 1/2"=1'-0"

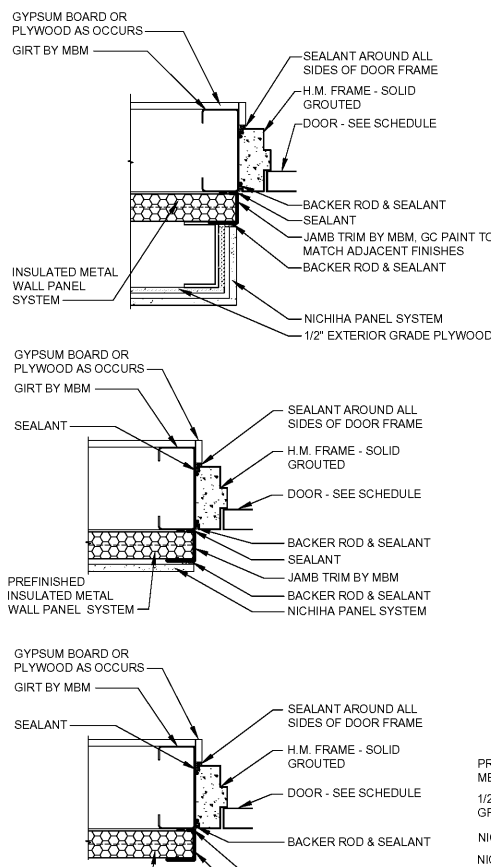


2 DOOR JAMB DETAIL
A6 SCALE: 1 1/2"=1'-0"

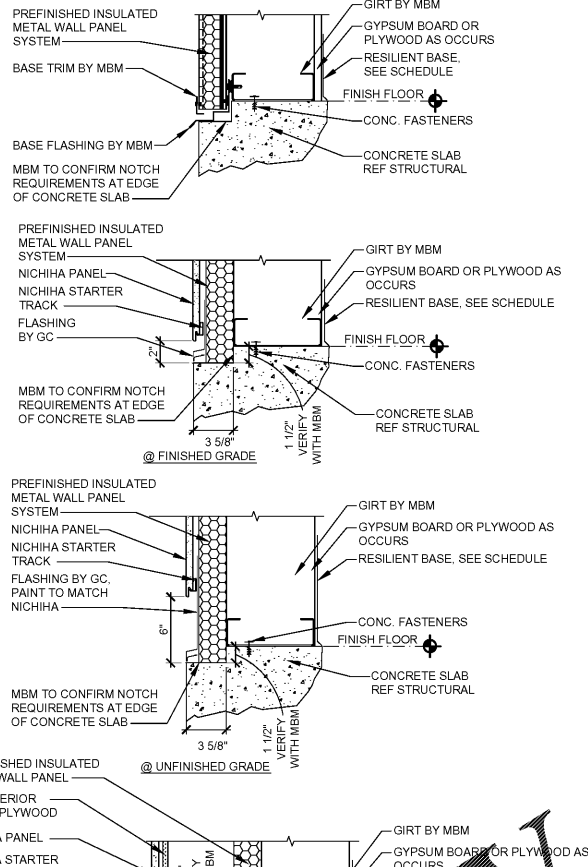


3 METAL PANEL BASE DETAIL
A6 SCALE: 1 1/2"=1'-0"

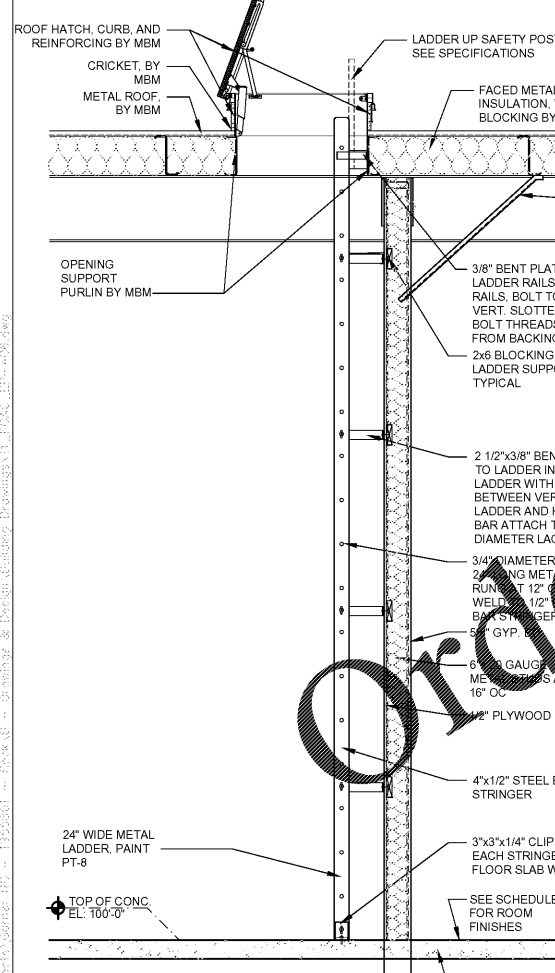


10 WALL SECTION
A6 SCALE: 1/2"=1'-0"

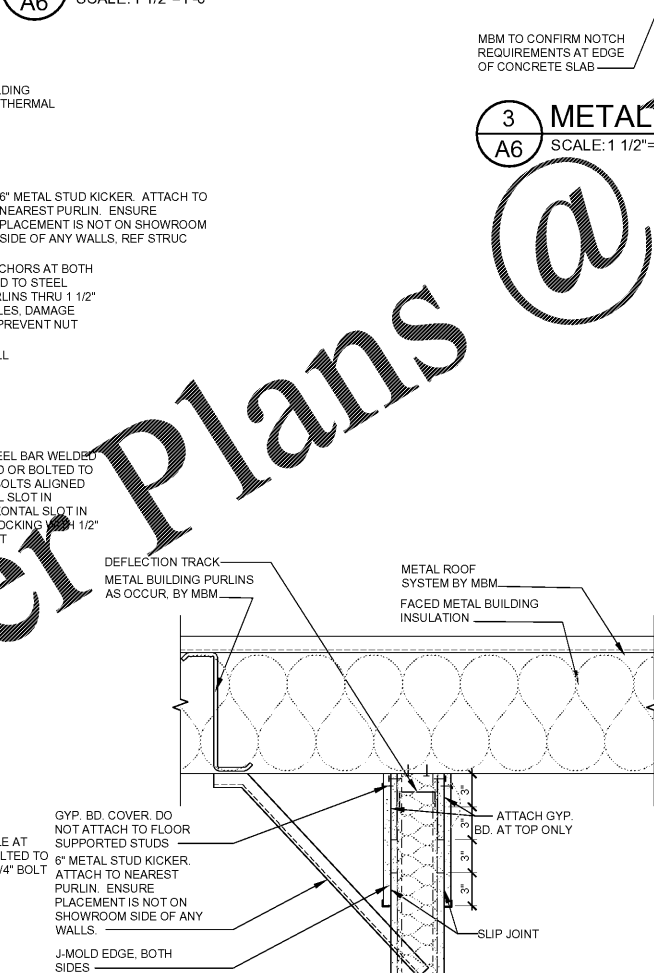


15 SECTION @ T.O. WALL
A6 SCALE: 1 1/2"=1'-0"

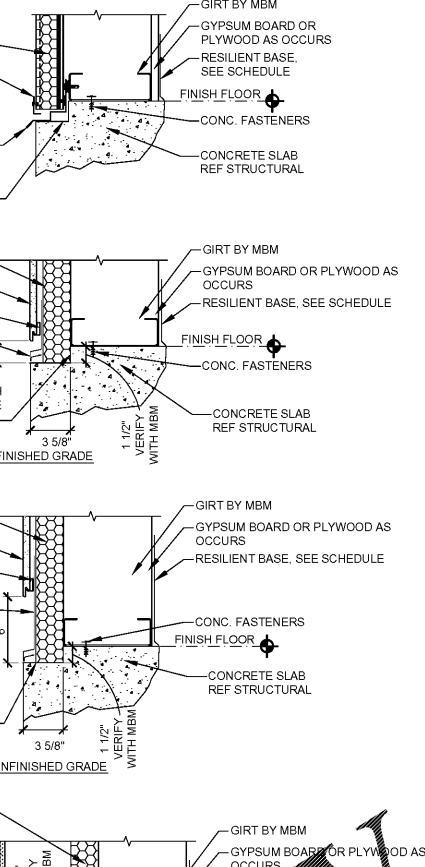


4 WINDOW HEAD DETAIL
A6 SCALE: 1 1/2"=1'-0"

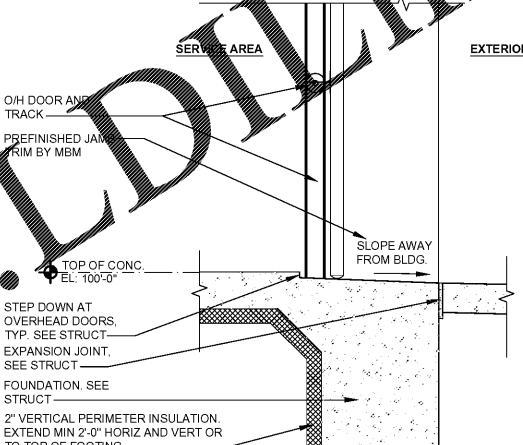


14 O.H. DOOR THRESHOLD
A6 SCALE: 1"=1'-0"

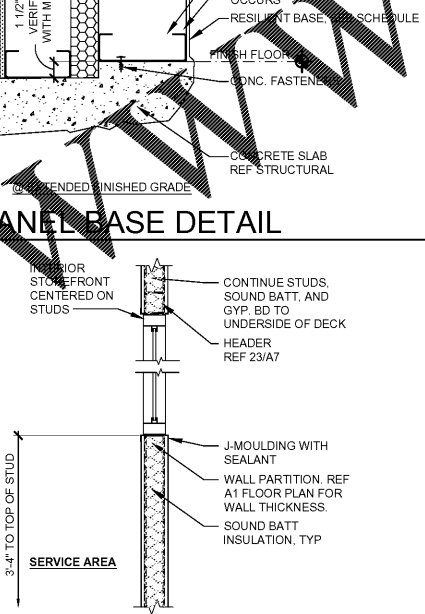


16 SECTION AT WINDOW
A6 SCALE: 3/4"=1'-0"

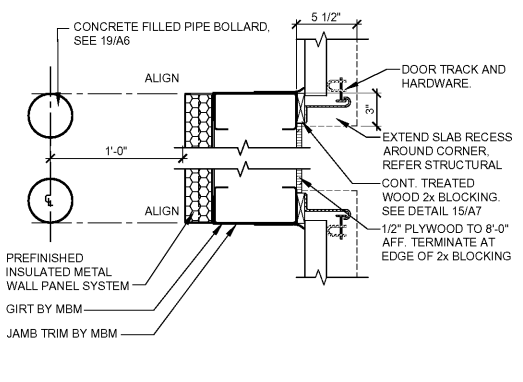


18 OVERHEAD DOOR PIER
A6 SCALE: 1 1/2"=1'-0"

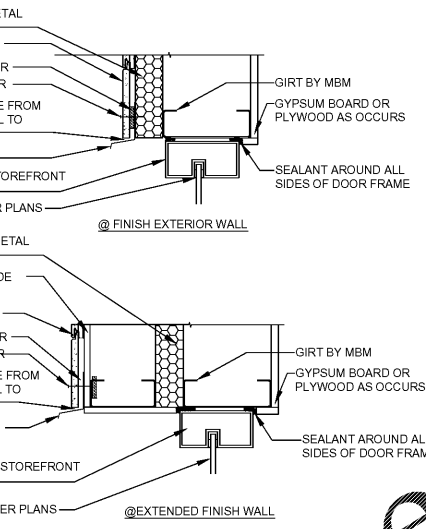

5 WINDOW JAMB DETAIL
A6 SCALE: 1 1/2"=1'-0"

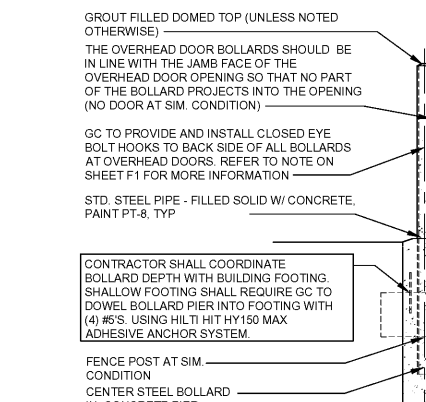

19 BOLLARD DETAIL
A6 SCALE: 1/2"=1'-0"

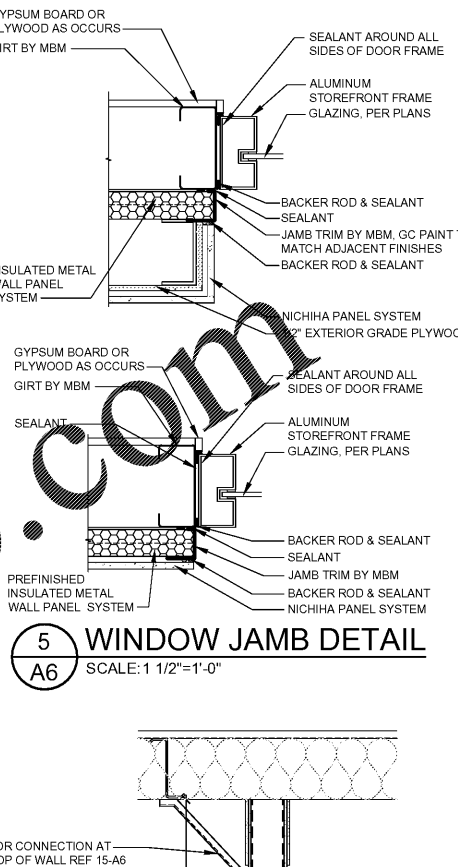

20 SECTION AT WALL
A6 SCALE: 3/4"=1'-0"

Order Plans @

WWW.LDILLINE.COM

SGA Design Group, P.C.
 1437 South Boulder, Suite 550
 Tulsa, Oklahoma 74119 3609
 p 918.597.8600
 f 918.597.8601
 www.sga-designgroup.com

Firestone COMPLETE AUTO CARE

THIS DRAWING IS THE PROPERTY OF BRIDGESTONE RETAIL OPERATIONS, LLC AND IS LOANED ON THE EXPRESS CONDITION THAT IT IS NOT TO BE USED IN ANY WAY OR REPRODUCED IN ANY MANNER WITHOUT THE WRITTEN PERMISSION OF BRIDGESTONE RETAIL OPERATIONS, LLC. ADMISSION TO THE EXCLUSIVE OWNERSHIP PLANS TO THE DRAWING BY BRIDGESTONE RETAIL OPERATIONS, LLC.

NEW FCAC STORE
 2019 - JANUARY - SMALLER
 5845 NC HWY 42
 GARNER, NC

SGA DESIGN GROUP, P.C.
 51720
 M.T. GARRETT
 12330
 09/27/2019

ISSUE BLOCK	
ADD #1	09/27/19
PROPERTY NO.:	160017
6 DIGIT NO.:	903065
4 DIGIT NO.:	015P
AOR PROJECT NUMBER:	1965801
TO PERMIT:	DATE: 07/26/19
TO BID:	DATE: ###-##-##
SHEET TITLE	
WALL SECTIONS AND DETAILS	
SHEET NUMBER:	
A6	