


Order Plans @

WWW.LDILine.com

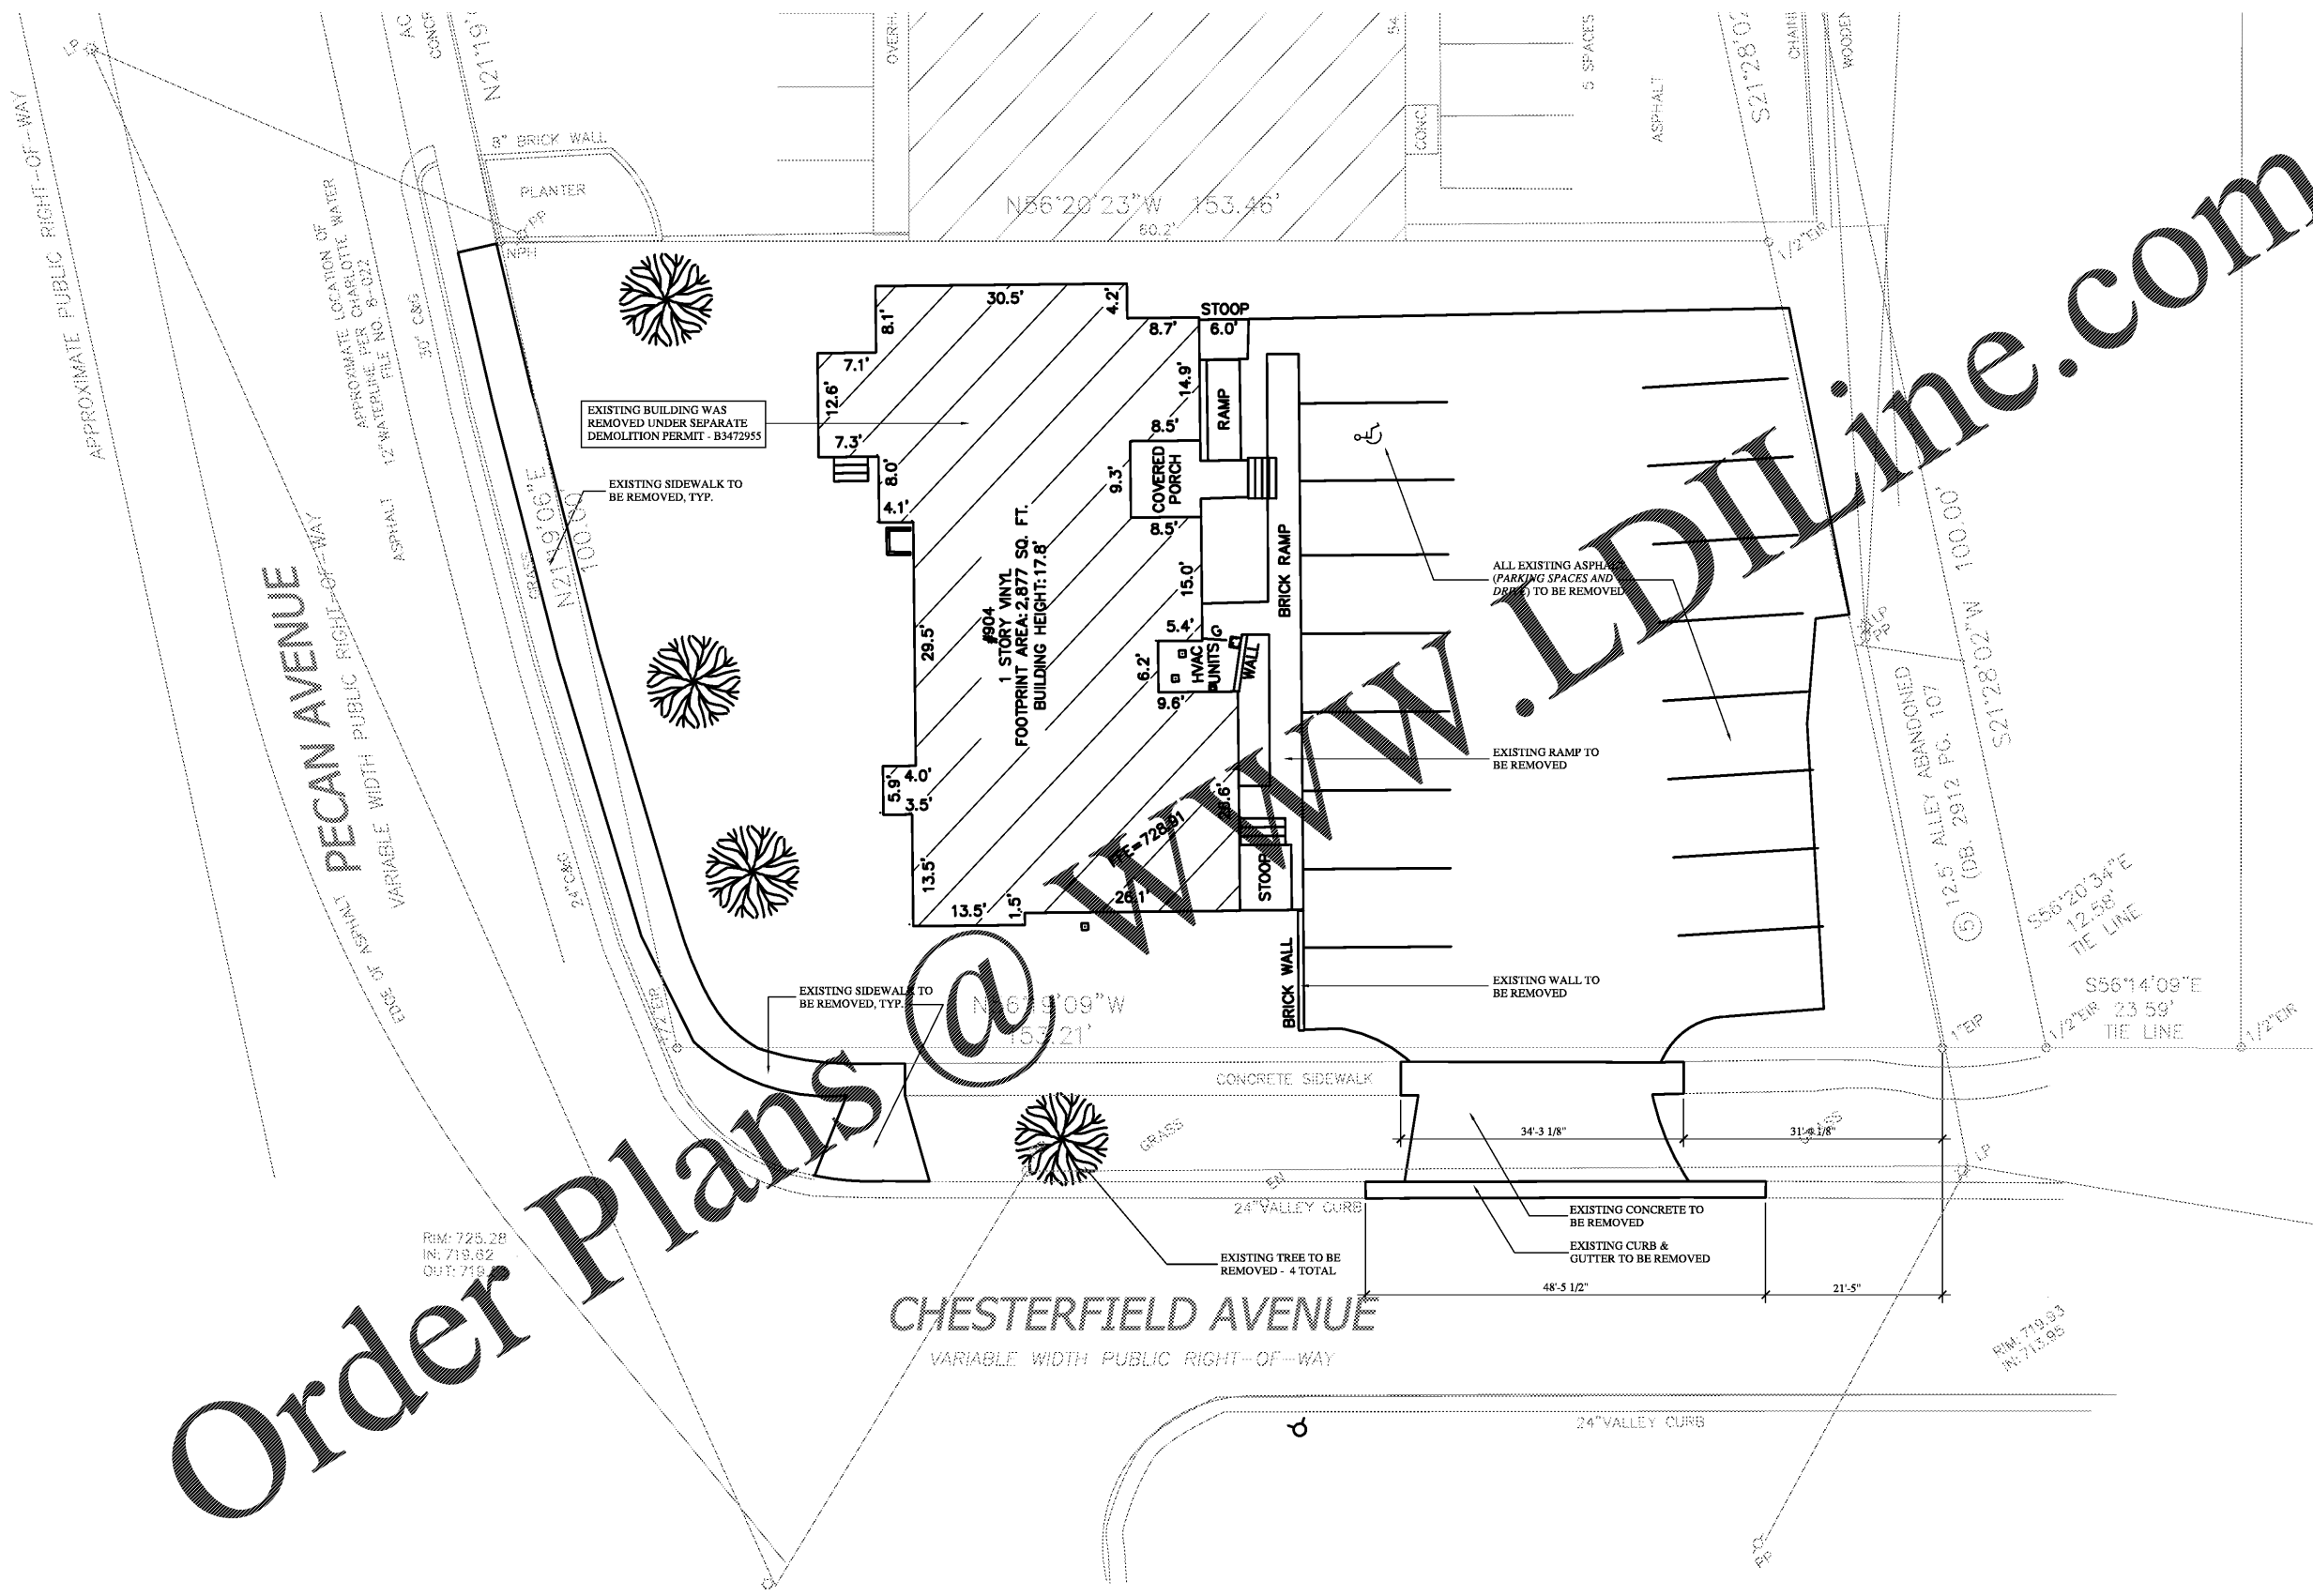

RIM: 725.28
IN: 719.62
OUT: 719

RIM: 719.93
IN: 715.95

1 EXISTING CONDITIONS / DEMOLITION SITE PLAN
 SP-1 1" = 10'-0"
 * FIELD VERIFY ALL DIMENSIONS

PRIEST ARCHITECTURE
 PRIEST ARCHITECTURE, PLLC
 1704 THE COMMONS, SUITE 200
 CHARLOTTE, NC 28205
 PHONE: 704.378.1410, FAX: 704.378.1410, TOLLFREE: 800.253.8600
 EMAIL: PRIESTARCHITECT@BELLSOUTH.NET

QUALITY CONTROL

REGISTERED ARCHITECTURE

REVISIONS	
NO.	DATE

BH PECAN, LLC
 904 PECAN AVENUE
 CHARLOTTE, NORTH CAROLINA 28205

Project No: 1923
 Scale:
 Date Drawn:
 Sheet Title
 EXISTING CONDITIONS / DEMOLITION SITE PLAN

SP-1