



1 PECAN AVENUE ELEVATION
A-4 1/4" = 1'-0"

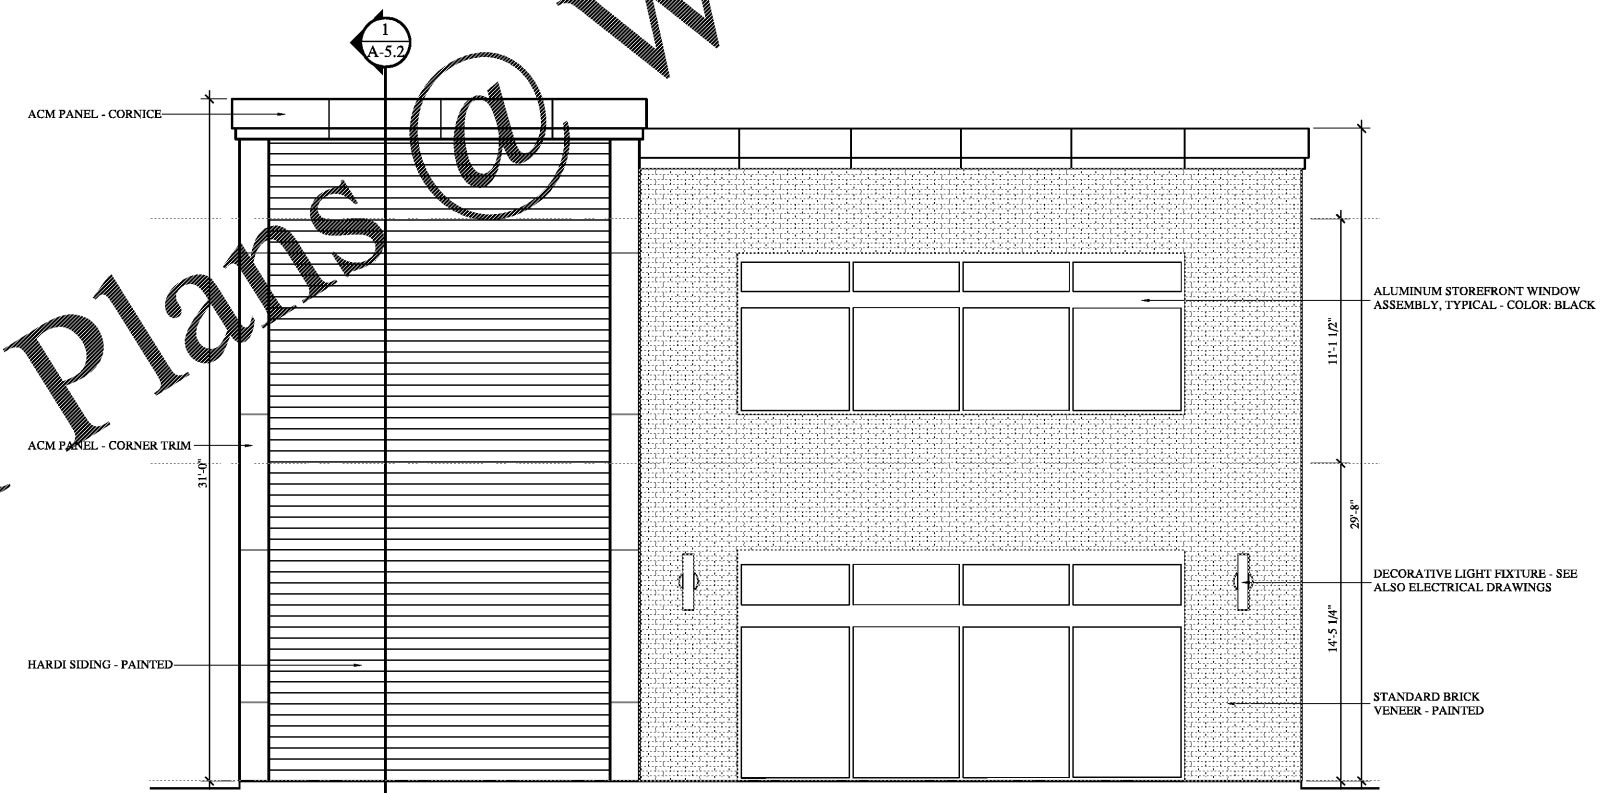

2 CHESTERFIELD AVENUE ELEVATION
A-4 1/4" = 1'-0"

SIGNAGE NOTE:
ALL FUTURE BUILDING
SIGNAGE SHALL BE
PERMITTED SEPARATELY.

PRIEST ARCHITECTURE
 PRIEST ARCHITECTURE, PLLC NC 28205
 1704 STATE ST. SUITE 1100 CHARLOTTE, NC 28205
 PHONE: 704.376.1410 FAX: 704.376.1410 MOBILE: 803.253.8600
 EMAIL: PRIESTARCHITECT@BELLSOUTH.NET

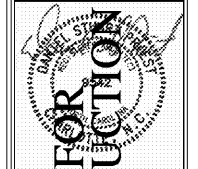

REVISIONS	
NO.	DATE

BH PECAN, LLC
 904 PECAN AVENUE
 CHARLOTTE, NORTH CAROLINA 28205

Project No: 1923
 Scale:
 Date Drawn:
 Sheet Title: EXTERIOR ELEVATIONS

A-4

Order Plans @ www.lidline.com