


Order Plans @

WWW.LDILINE.COM

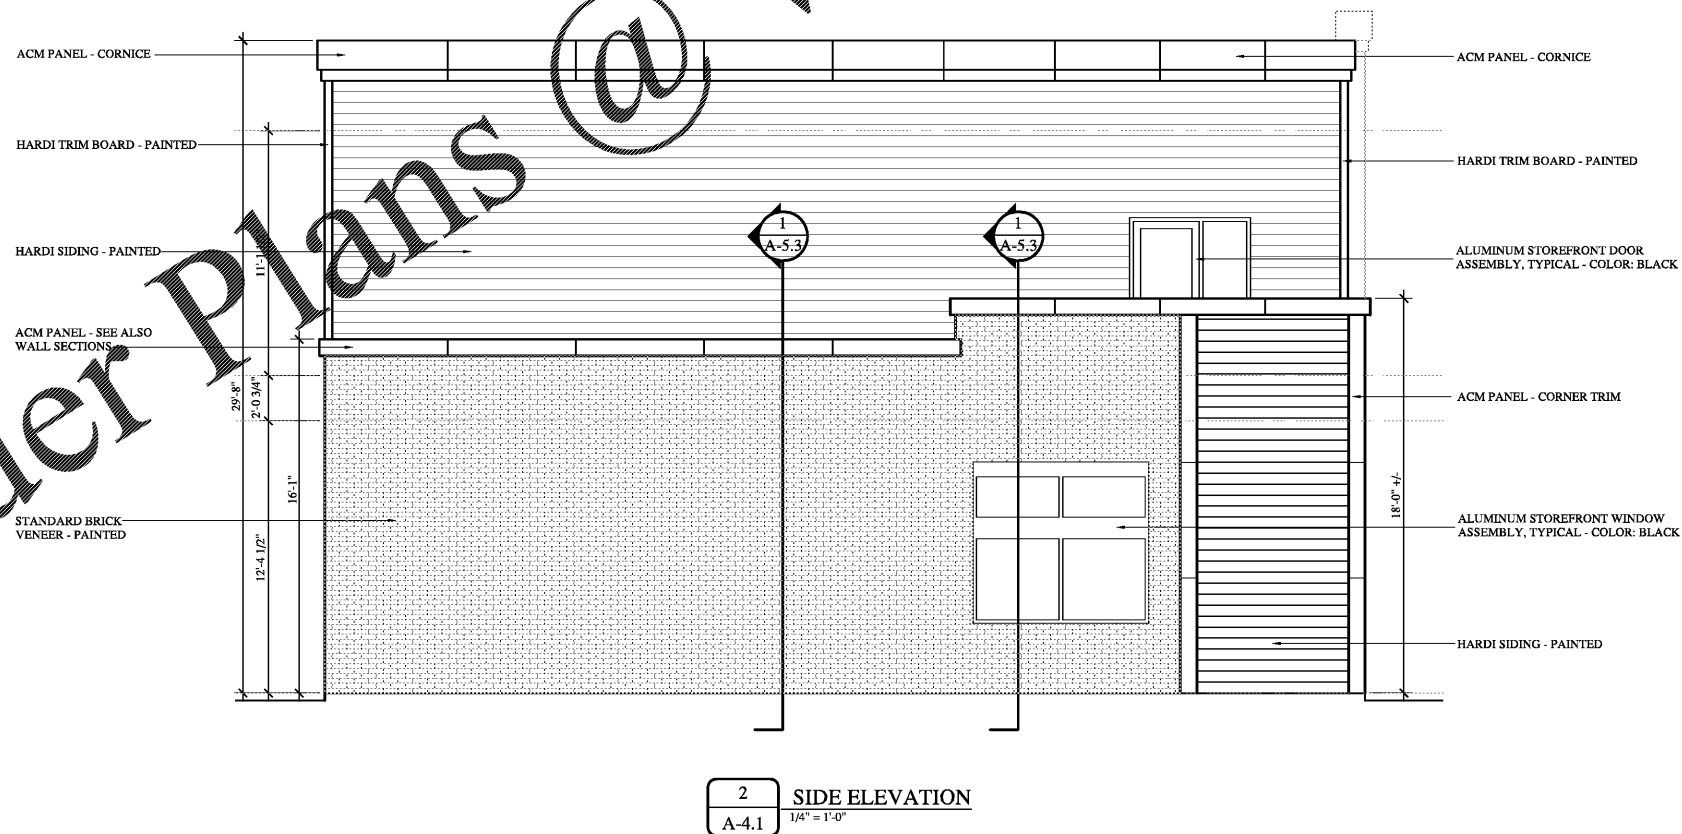

**PRIEST ARCHITECTURE**  
 PRIEST ARCHITECTURE, PLLC  
 1704 STILES ROAD, SUITE 100, CHARLOTTE, NC 28205  
 PHONE: 704.375.1400 FAX: 704.375.1400 MOBILE: 803.253.8600  
 EMAIL: PRIESTARCHITECT@BELLSOUTH.NET

**REGISTERED ARCHITECT**  
 STATE OF NORTH CAROLINA  
 NO. 10000  
 CHARLOTTE, NC

REVISIONS	
NO.	DATE

**BH PECAN, LLC**  
 904 PECAN AVENUE  
 CHARLOTTE, NORTH CAROLINA 28205

Project No: 1923  
 Scale:  
 Date Drawn:  
 Sheet Title  
 EXTERIOR ELEVATIONS

**A-4.1**