


REVISIONS	
NO.	DATE


**BH PECAN, LLC**  
 904 PECAN AVENUE  
 CHARLOTTE, NORTH CAROLINA 28205

Project No: 1923  
 Scale:  
 Date Drawn:  
 Sheet Title  
**WALL SECTIONS**

**A-5**

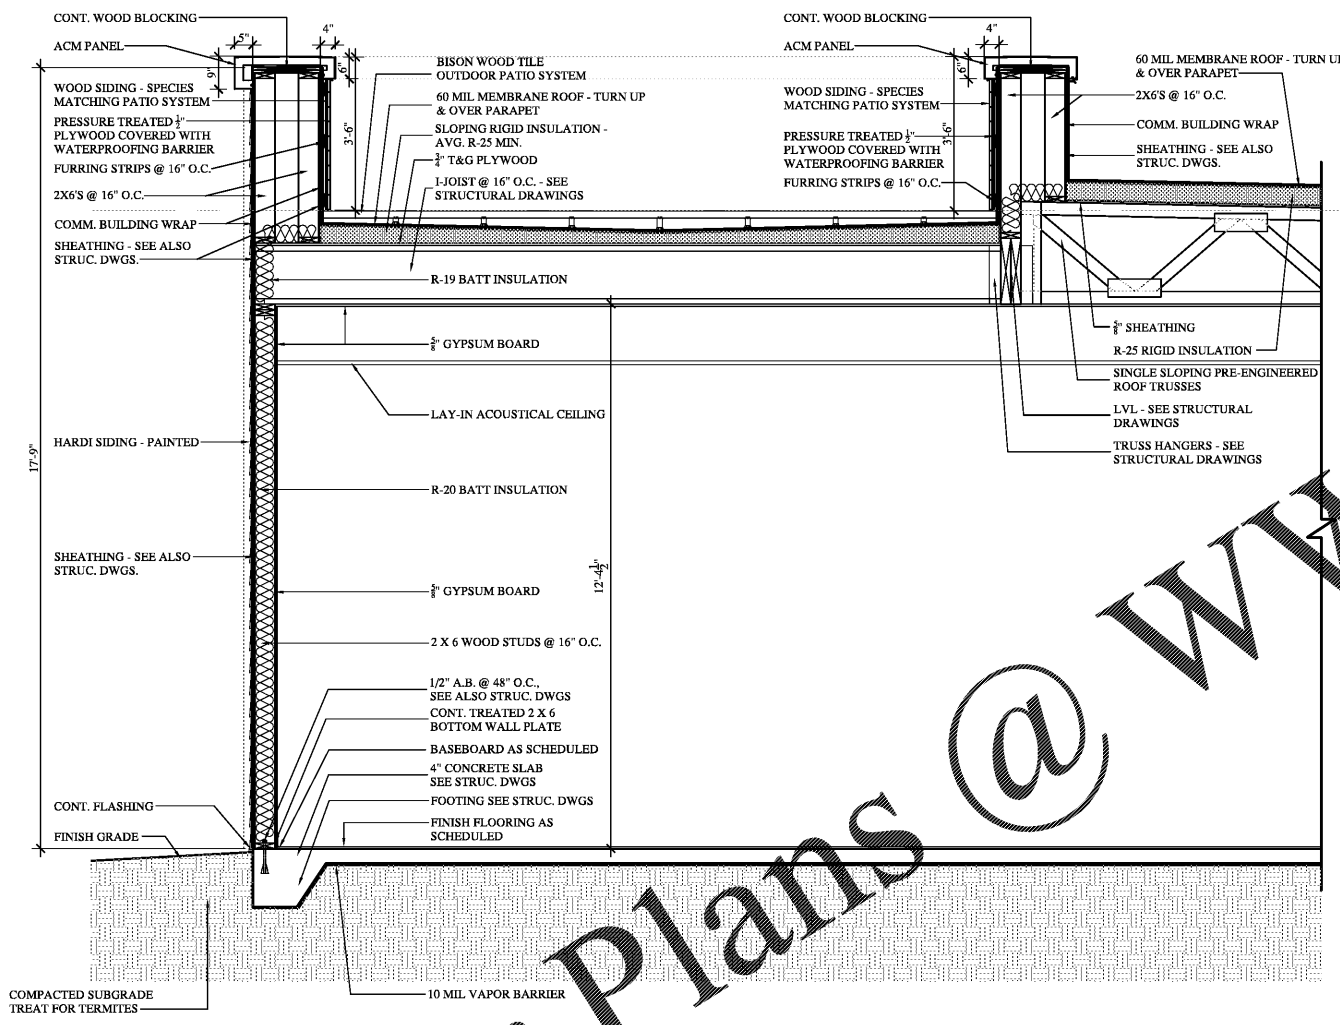

1 WALL SECTION  
 A-5 1/2" = 1'-0"

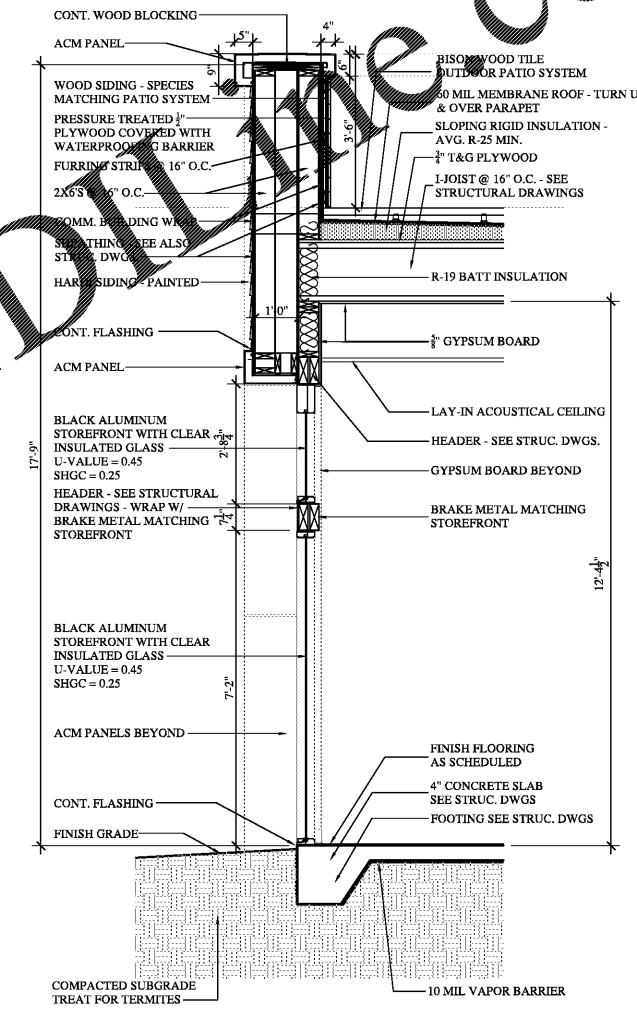

1 WALL SECTION  
 A-5 1/2" = 1'-0"

Order Plans @ www.lidn.com