




1 WALL SECTION
A-5.1 1/2" = 1'-0"

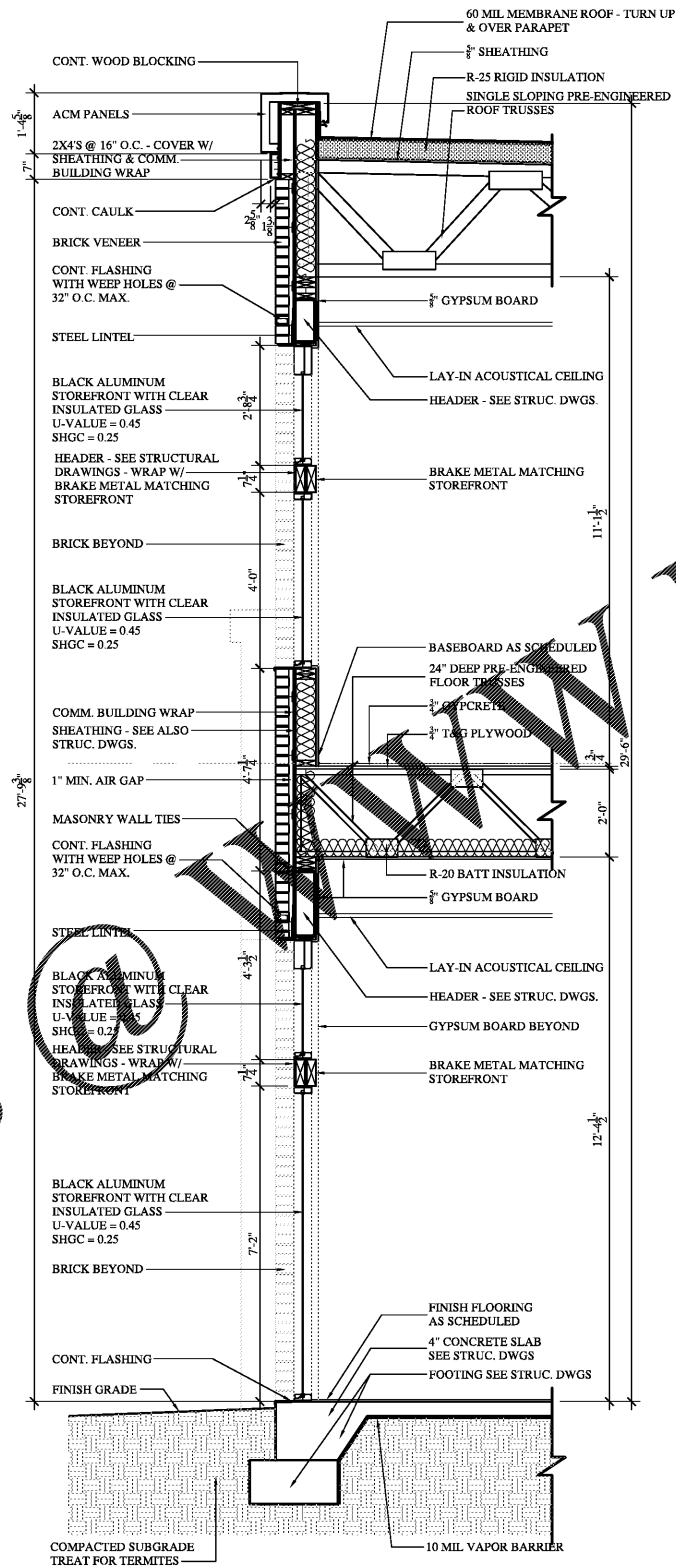

2 WALL SECTION
A-5.1 1/2" = 1'-0"

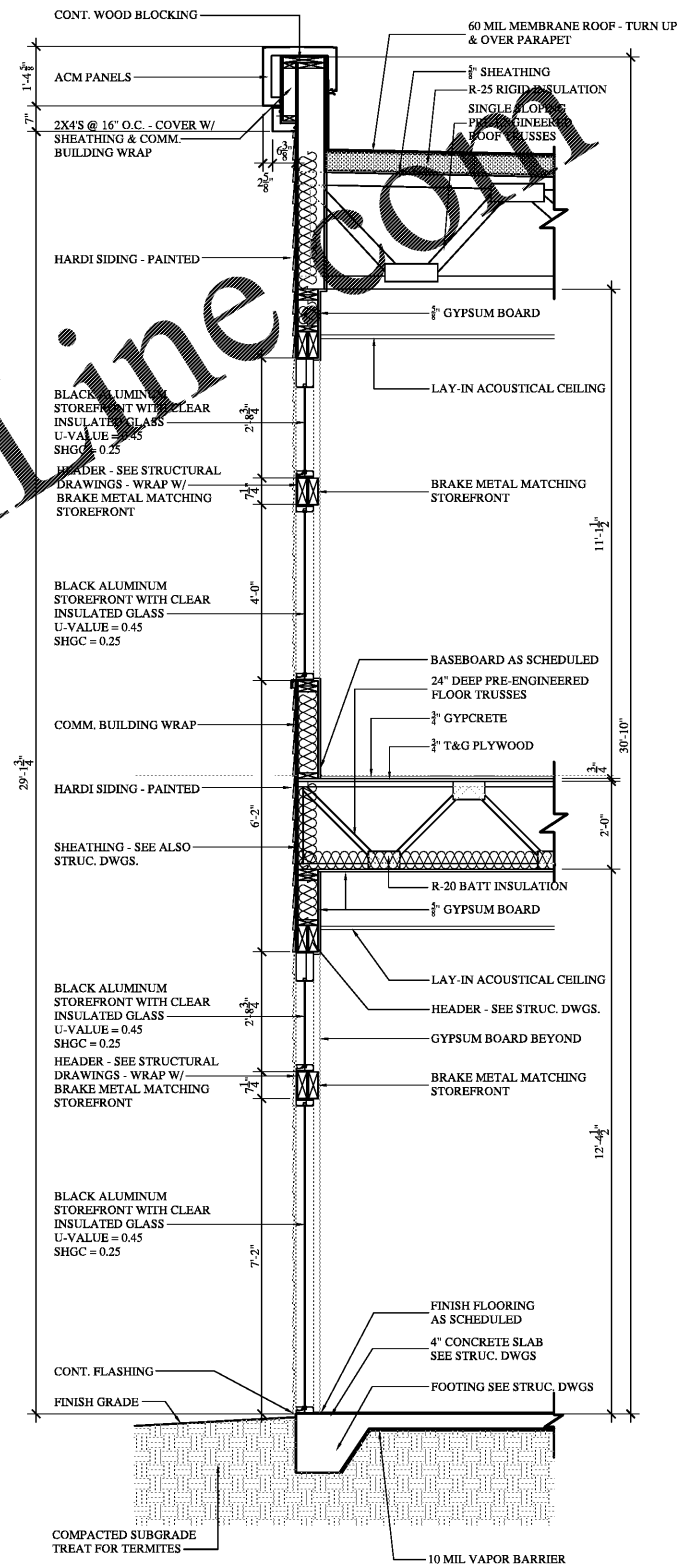

3 WALL SECTION
A-5.1 1/2" = 1'-0"

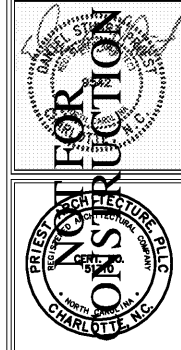

REVISIONS	
NO.	DATE

Project No: 1923
 Scale:
 Date Drawn:
 Sheet Title

WALL SECTIONS