



1 WALL SECTION
A-5.2 1/2" = 1'-0"

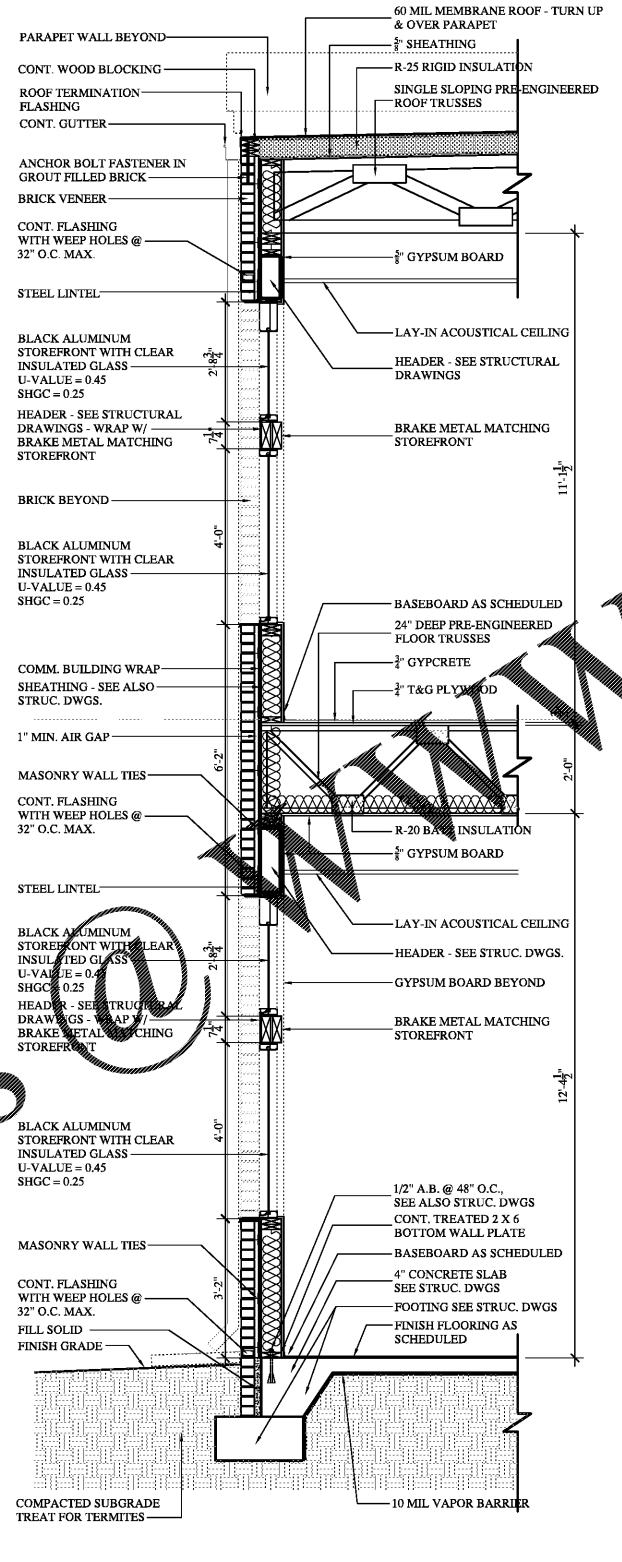

2 WALL SECTION
A-5.2 1/2" = 1'-0"

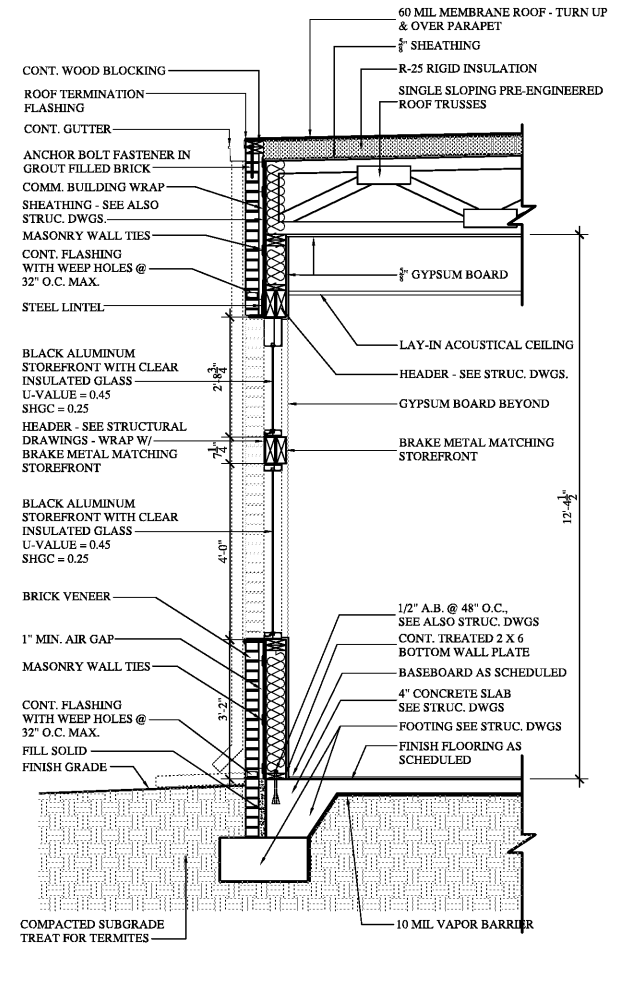

3 WALL SECTION
A-5.2 1/2" = 1'-0"

Order Plans @ WWW.LDILine.com

REVISIONS	
NO.	DATE

Project No: 1923
 Scale:
 Date Drawn:
 Sheet Title

WALL SECTIONS

A-5.2