




1 48' WIDE MANUAL SWING BARRIER
SCALE: 1/2" = 1'-0"

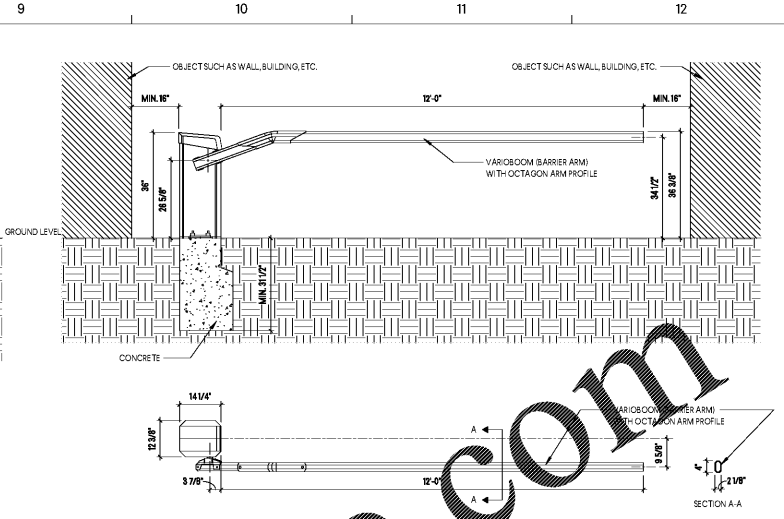


2 AS7 - 12'-0" WIDE ELECTRIC LIFT GATE
SCALE: 1/2" = 1'-0"

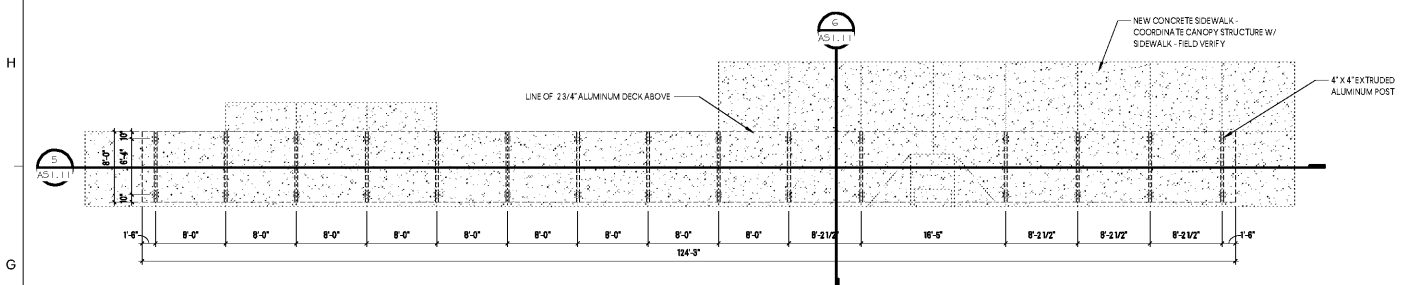

3 AS23 - PRE-MANUFACTURED CANOPY - FLOOR PLAN
SCALE: 1/8" = 1'-0"

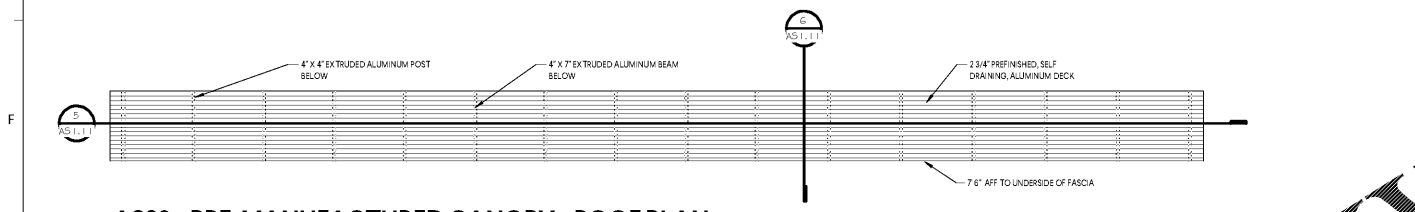


4 AS23 - PRE-MANUFACTURED CANOPY - ROOF PLAN
SCALE: 1/8" = 1'-0"

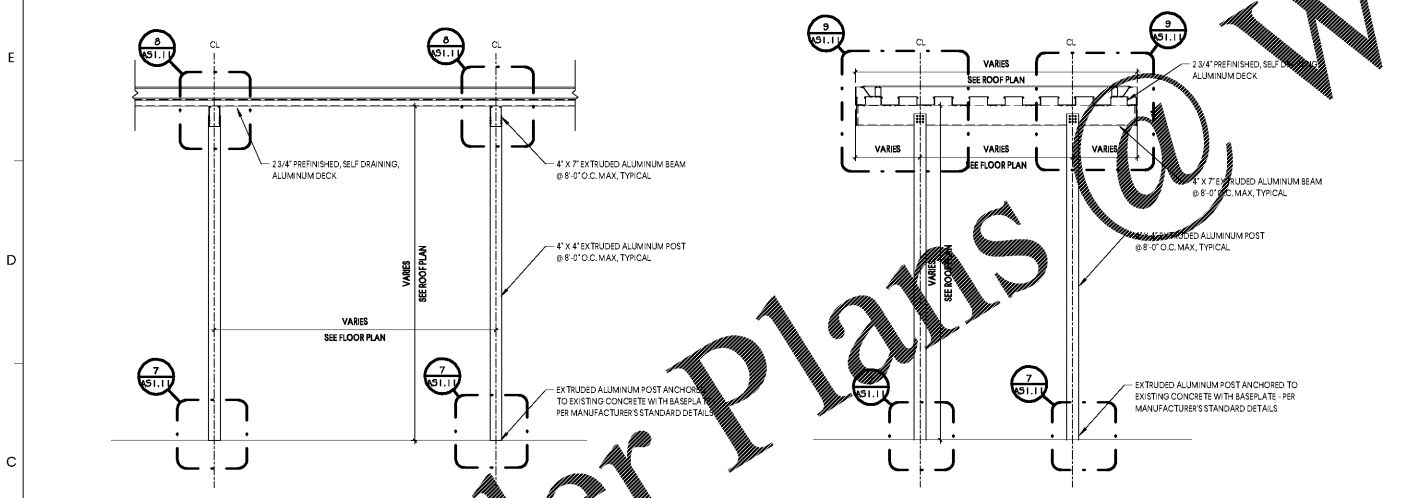


5 AS23 - PRE-MANUF. CANOPY - LONG SECTION
SCALE: 1/2" = 1'-0"


6 AS23 - PRE-MANUF. CANOPY - TRANS. SECTION
SCALE: 1/2" = 1'-0"

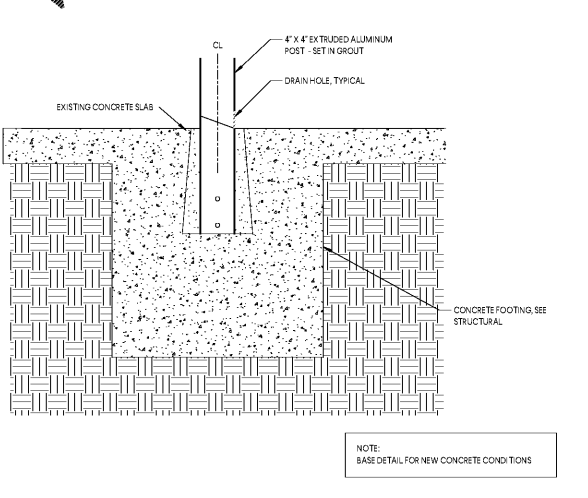

7 AS23 - PRE-MANUF. CANOPY - FOOTING DETAIL
SCALE: 1 1/2" = 1'-0"

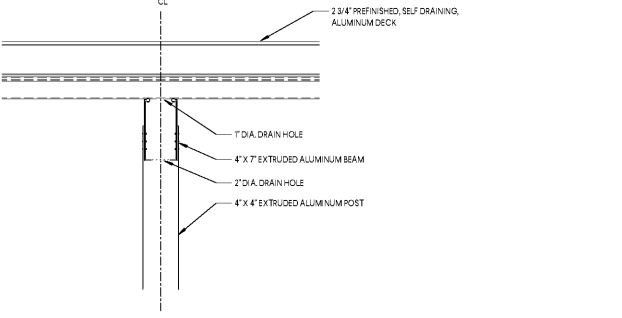

8 AS23 - PRE-MANUF. CANOPY - TYP. ROOF DETAIL
SCALE: 1 1/2" = 1'-0"

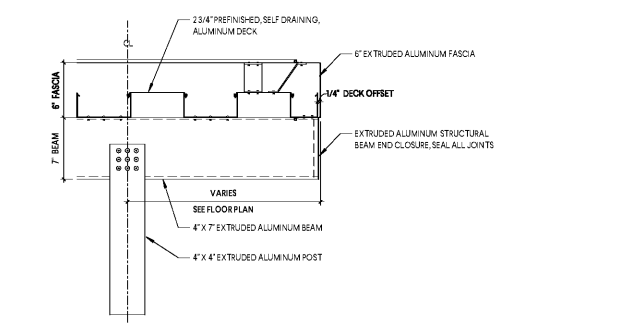


9 AS23 - PRE-MANUF. CANOPY - EAVE DETAIL
SCALE: 1 1/2" = 1'-0"

www.LDILine.com

Order Plans

GMC

1219 Wayne Street
Columbia, SC 29201
T 803.766.1235
GMCNETWORK.COM

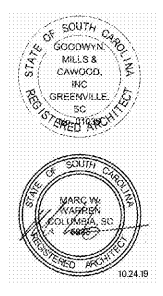

ISSUE DATE	BID DOCUMENTS
10.24.19	

MILLBROOK ELEMENTARY
SCHOOL - ADDITION AND
RENOVATIONS
255 E PINE LOG RD, AIKEN, SC 29803
GMC # ACOL180004

FENCE, GATE, AND
CANOPY DETAILS
AS1.11