




**1 SOUTH ELEVATION**  
SCALE: 1/8" = 1'-0"

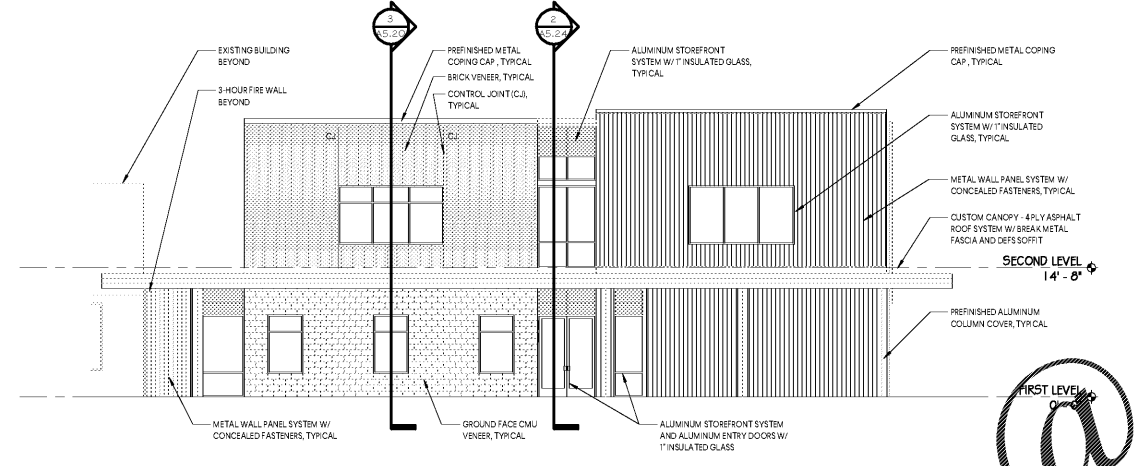


**2 WEST ELEVATION**  
SCALE: 1/8" = 1'-0"

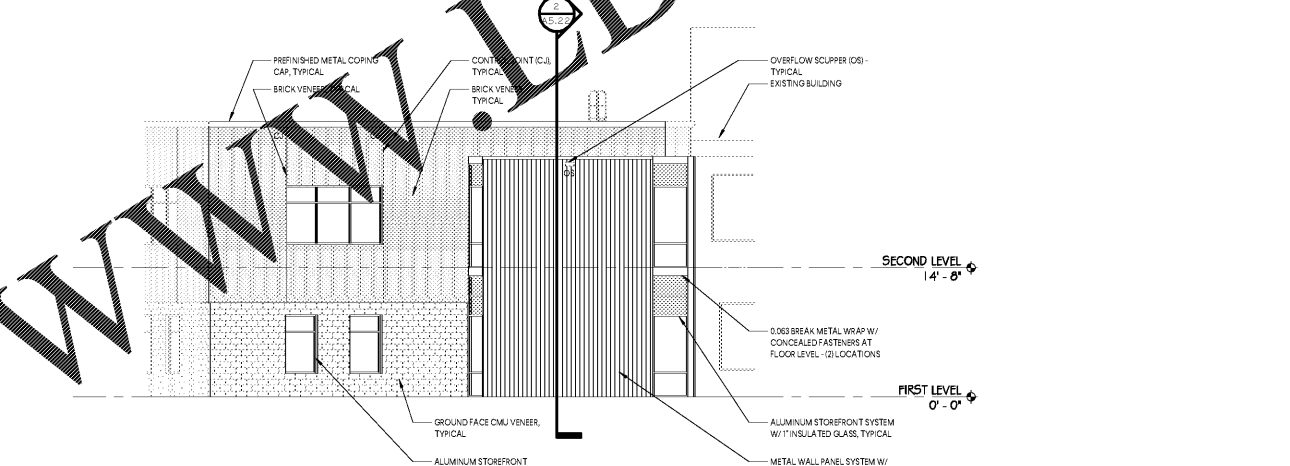

**3 EAST ELEVATION - 1**  
SCALE: 1/8" = 1'-0"

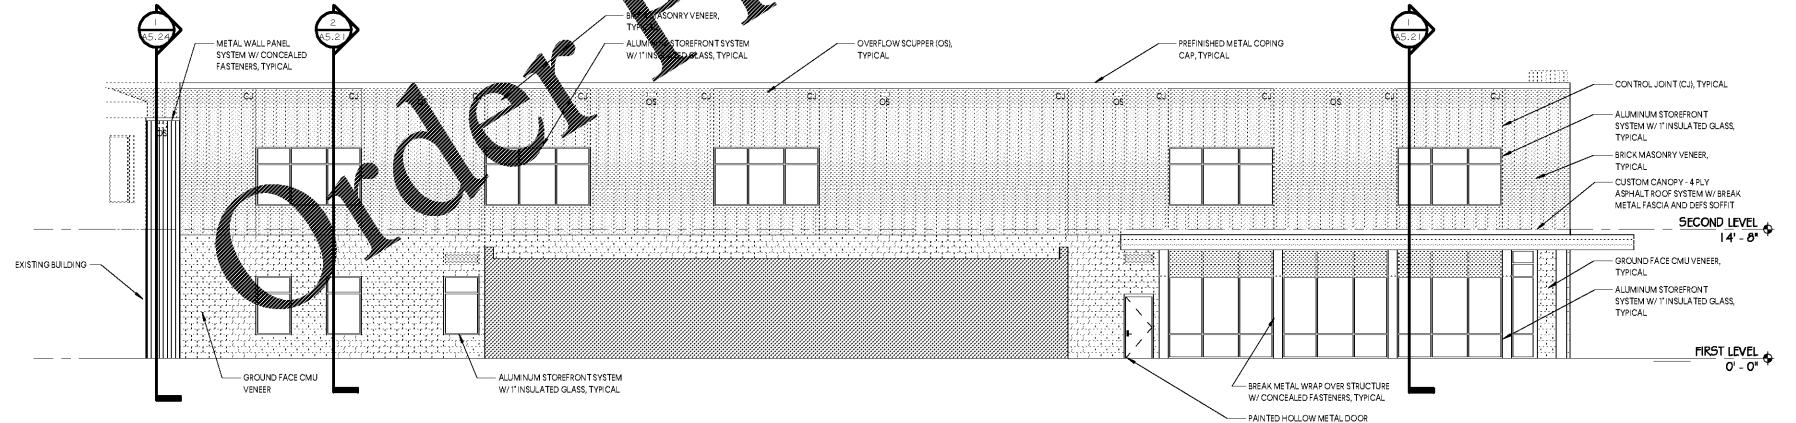

**4 NORTH ELEVATION**  
SCALE: 1/8" = 1'-0"

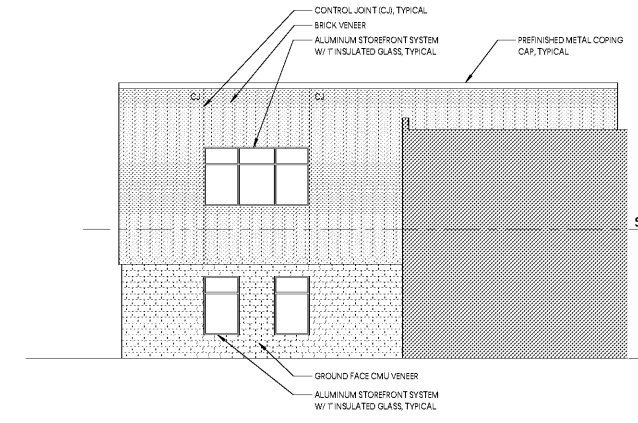


**5 EAST ELEVATION - 2**  
SCALE: 1/8" = 1'-0"

WWW.LDILine.com

Order Plans @



1219 Wayne Street  
Columbia, SC 29201  
T 803.766.1235  
GMCNETWORK.COM

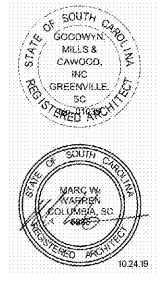

ISSUE DATE	BID DOCUMENTS	DATE
		10.24.19

MILLBROOK ELEMENTARY  
SCHOOL - ADDITION AND  
RENOVATIONS  
255 E PINE LOG RD, AIKEN, SC 29803  
GMC # ACOL180004

**EXTERIOR  
ELEVATIONS**  
**A4.10**