




10/29/2019 5:23:19 AM

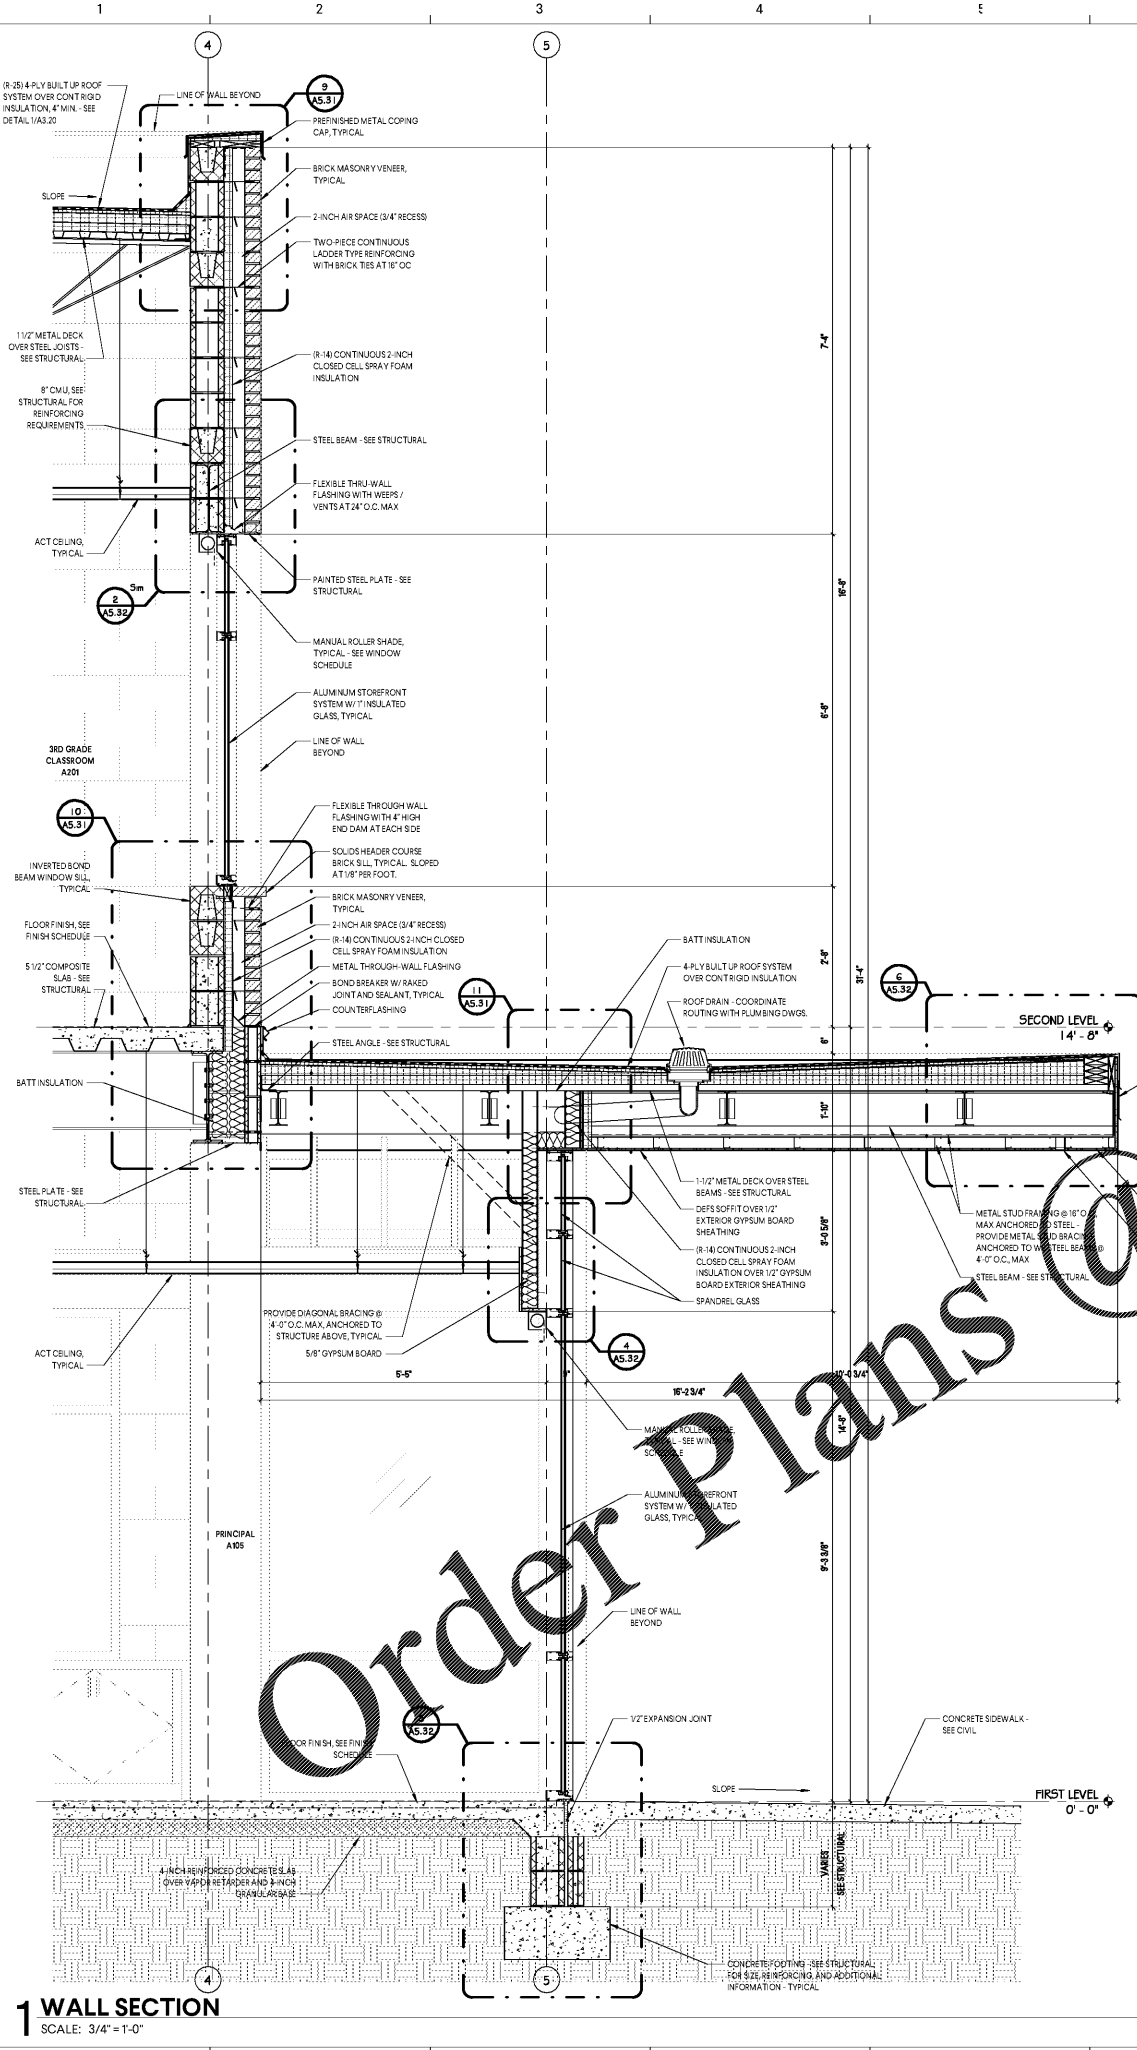

1 WALL SECTION
SCALE: 3/4" = 1'-0"

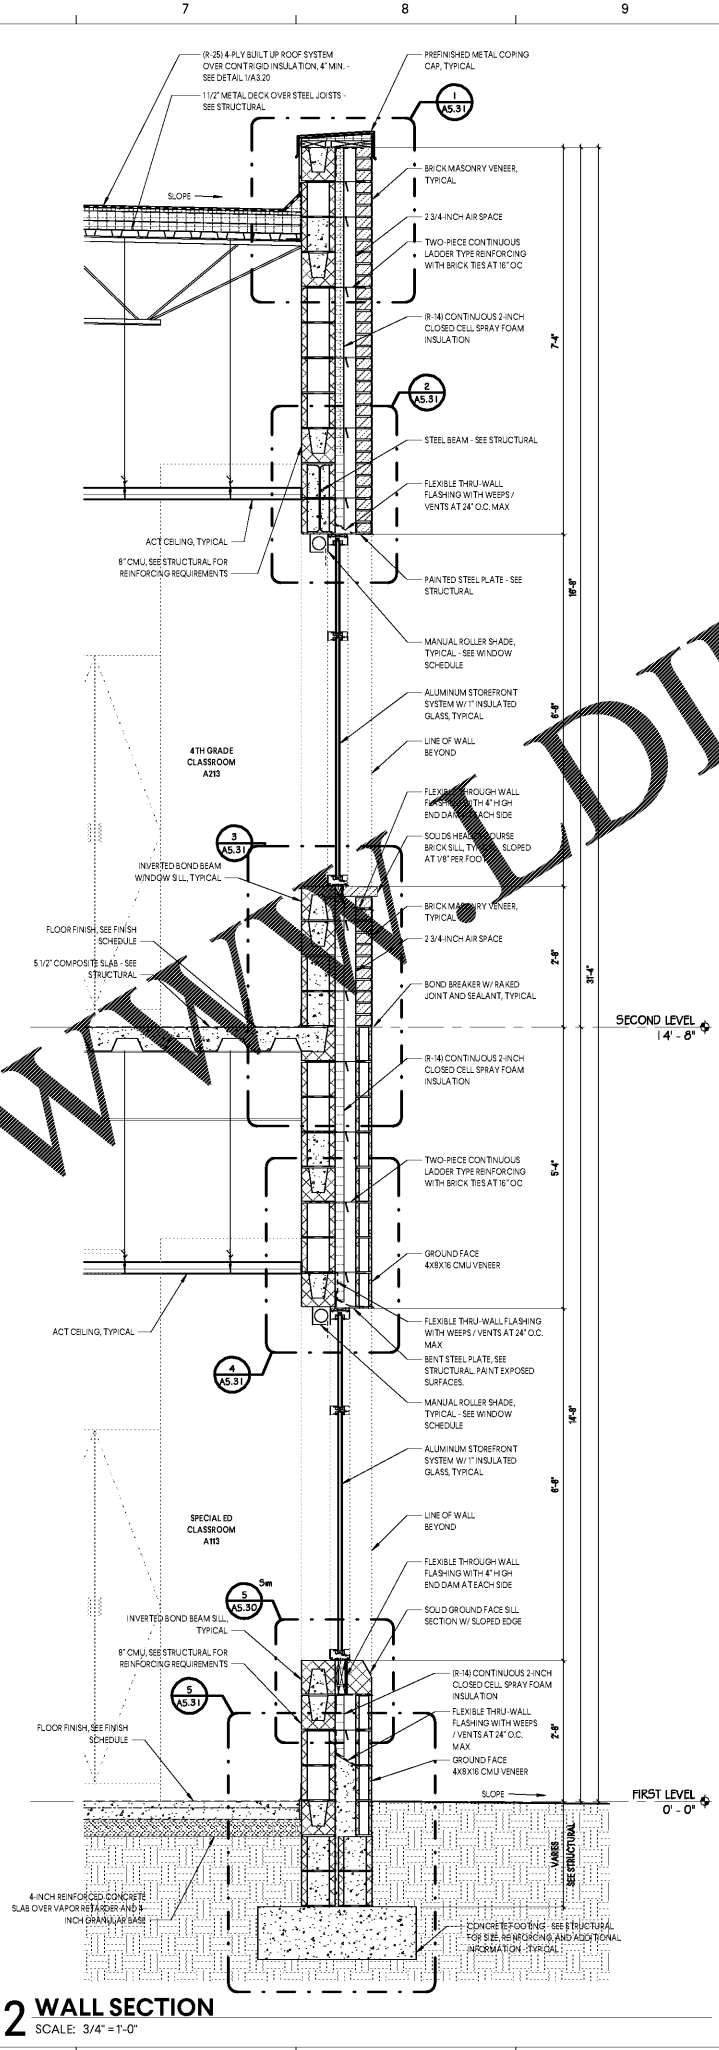

2 WALL SECTION
SCALE: 3/4" = 1'-0"

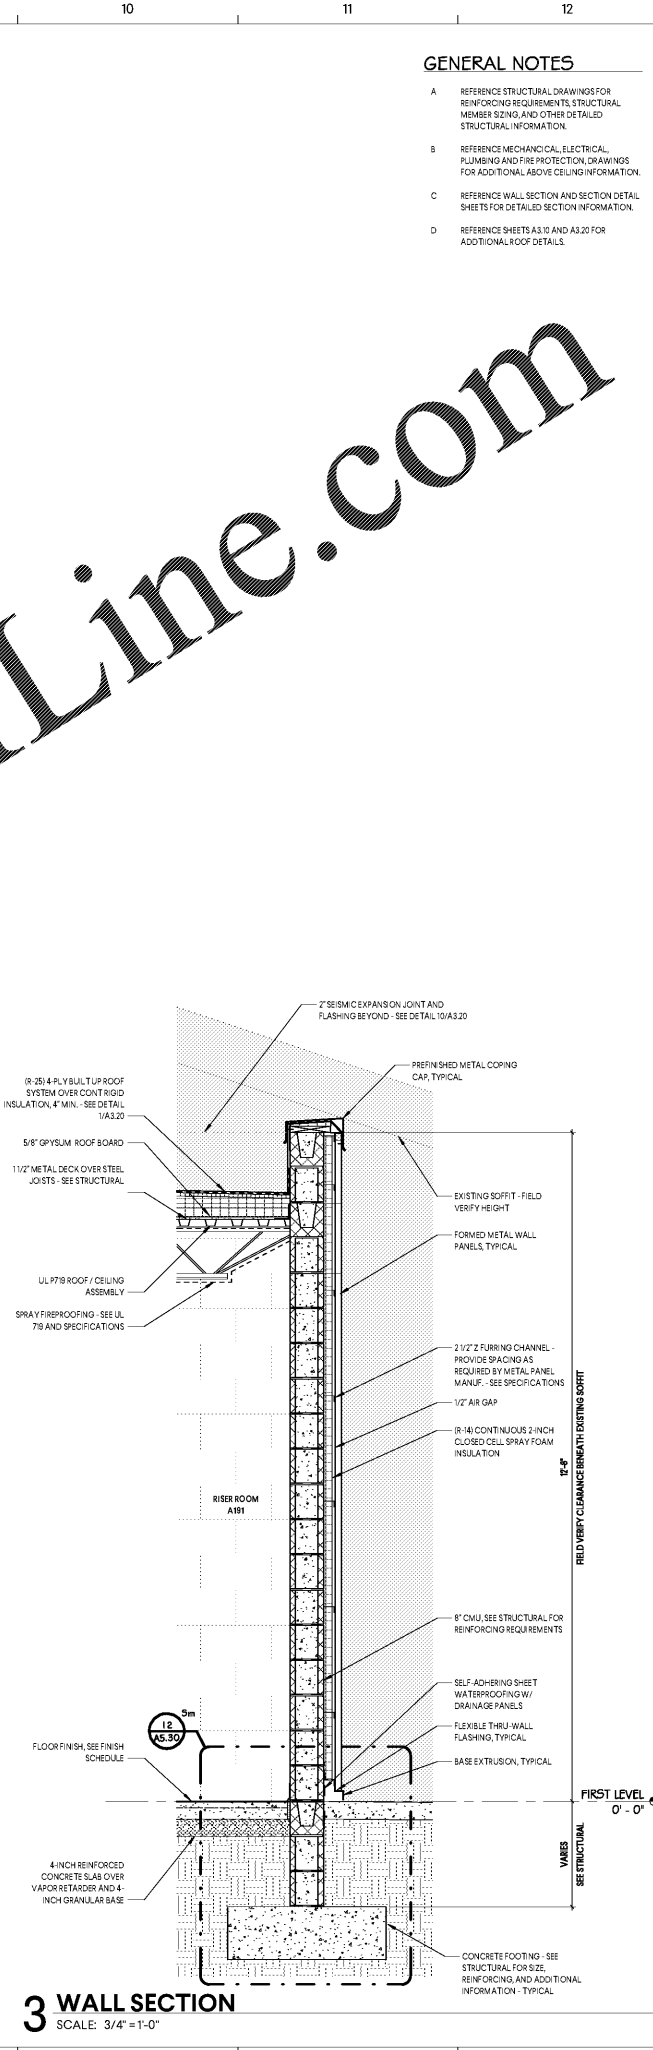

3 WALL SECTION
SCALE: 3/4" = 1'-0"


- GENERAL NOTES**
- A REFERENCE STRUCTURAL DRAWINGS FOR REINFORCING REQUIREMENTS, STRUCTURAL MEMBER SIZES AND OTHER DETAILED STRUCTURAL INFORMATION.
 - B REFERENCE MECHANICAL, ELECTRICAL, PLUMBING AND FIRE PROTECTION DRAWINGS FOR ADDITIONAL ABOVE CEILING INFORMATION.
 - C REFERENCE WALL SECTION AND SECTION DETAIL SHEETS FOR DETAILED SECTION INFORMATION.
 - D REFERENCE SHEETS A3.10 AND A3.20 FOR ADDITIONAL ROOF DETAILS.

Order Plans @

WWW.DILine.com

GMC

1219 Wayne Street
Columbia, SC 29201
T: 803.766.1235
gmcnetwork.com

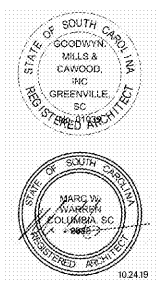

ISSUE DATE	DATE
BID DOCUMENTS	10.24.19

MILLBROOK ELEMENTARY SCHOOL -
ADDITION AND RENOVATIONS
255 E PINE LOG RD., AIKEN, SC 29803
GMC # ACOL180004

WALL SECTIONS
A5.21

CONCRETE FOOTING - SEE STRUCTURAL FOR SIZE, REINFORCING AND ADDITIONAL INFORMATION - TYPICAL.

4-INCH REINFORCED CONCRETE SLAB OVER VAPOR RETARDER AND 3-INCH GRANULAR BASE

FLOOR FINISH, SEE FINISH SCHEDULE

8" CMU, SEE STRUCTURAL FOR REINFORCING REQUIREMENTS

R-14 CONTINUOUS 2-INCH CLOSED CELL SPRAY FOAM INSULATION

1/2" AIR GAP

2 1/2" Z FURRING CHANNEL - PROVIDE SPACING AS REQUIRED BY METAL PANEL MANUF. - SEE SPECIFICATIONS

FORMED METAL WALL PANELS, TYPICAL

EXISTING SOFFIT - FIELD VERIFY HEIGHT

PREFINISHED METAL COPING CAP, TYPICAL

7" SEISMIC BRANCH JOINT AND FLASHING BEYOND - SEE DETAIL 10/A3.20

5/8" GYPSUM ROOF BOARD

R-25 4-PLY BUILT UP ROOF SYSTEM OVER CONTRIGID INSULATION, 4" MIN. - SEE DETAIL 10/A3.20

1 1/2" METAL DECK OVER STEEL JOISTS - SEE STRUCTURAL

UL F78 ROOF/CEILING ASSEMBLY

SPRAY REEPROOFING - SEE UL 78 AND SPECIFICATIONS

4" X 8" CMU VENEER

GROUND FACE

MANUAL ROLLER SHADE, TYPICAL - SEE WINDOW SCHEDULE

BENT STEEL PLATE, SEE STRUCTURAL, PAINT EXPOSED SURFACES

FLEXIBLE THRU-WALL FLASHING WITH WEEPS / VENTS AT 24" O.C. MAX

LINE OF WALL BEYOND

ALUMINUM STOREFRONT SYSTEM W/ 1" INSULATED GLASS, TYPICAL

2 3/4" AIR SPACE

BRICK MASONRY VENEER, TYPICAL

PREFINISHED METAL COPING CAP, TYPICAL

R-25 4-PLY BUILT UP ROOF SYSTEM OVER CONTRIGID INSULATION, 4" MIN. - SEE DETAIL 10/A3.20

1 1/2" METAL DECK OVER STEEL JOISTS - SEE STRUCTURAL

SLOPE