



10/29/2019 5:23:42 AM


1 WALL SECTION
SCALE: 3/4" = 1'-0"

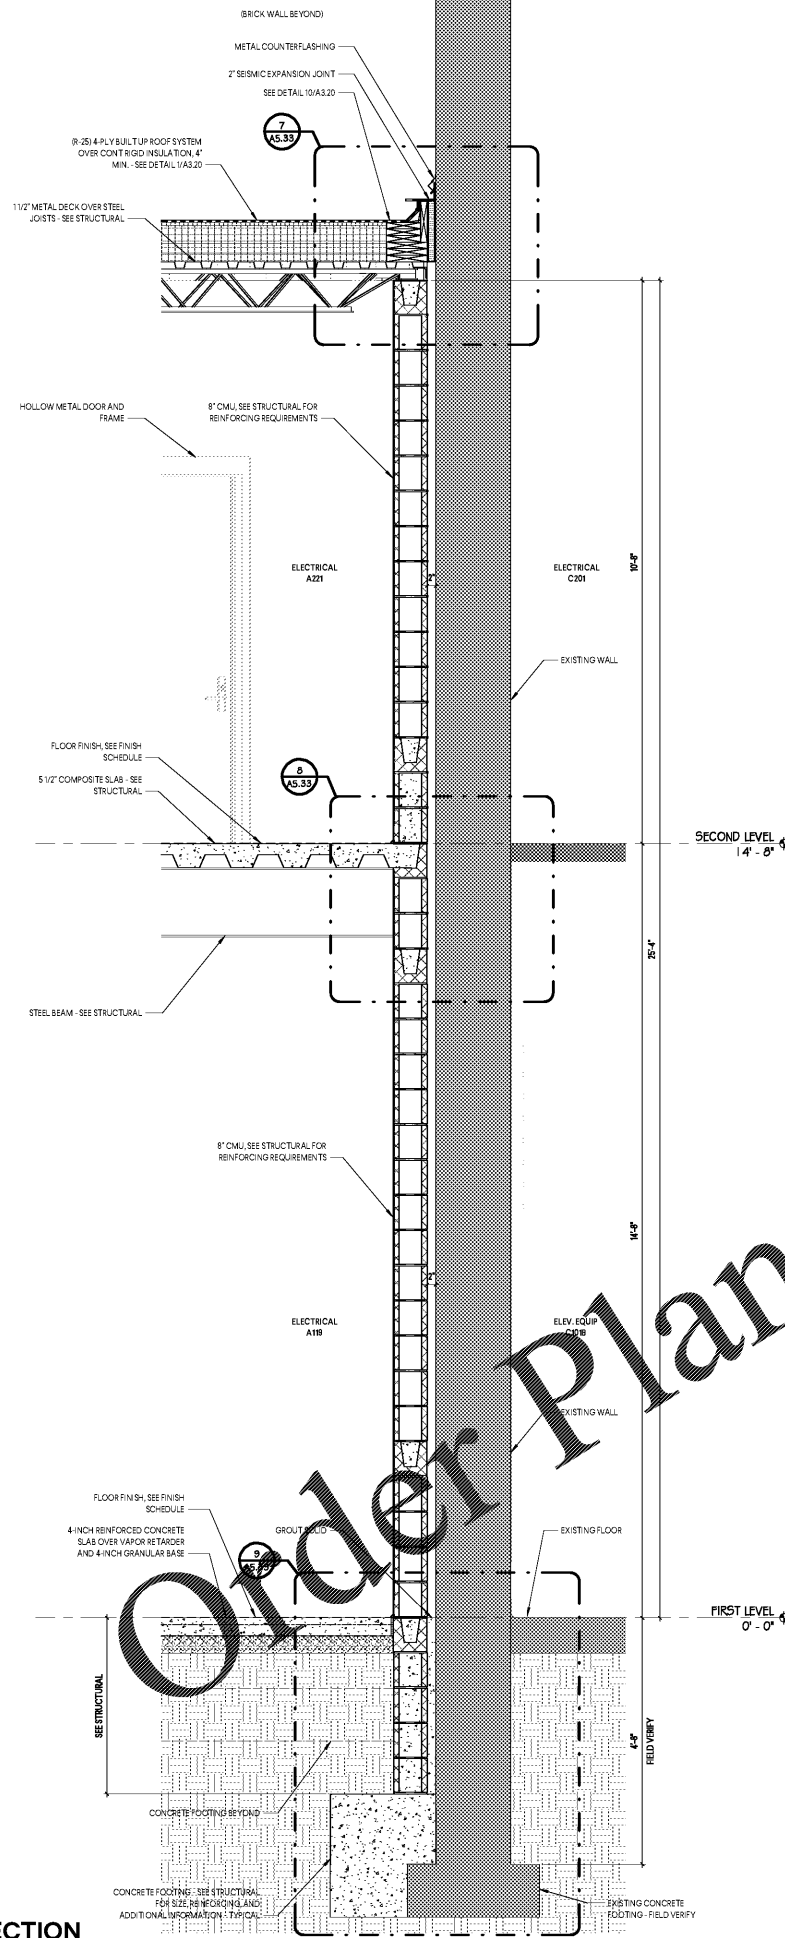

2 WALL SECTION
SCALE: 3/4" = 1'-0"

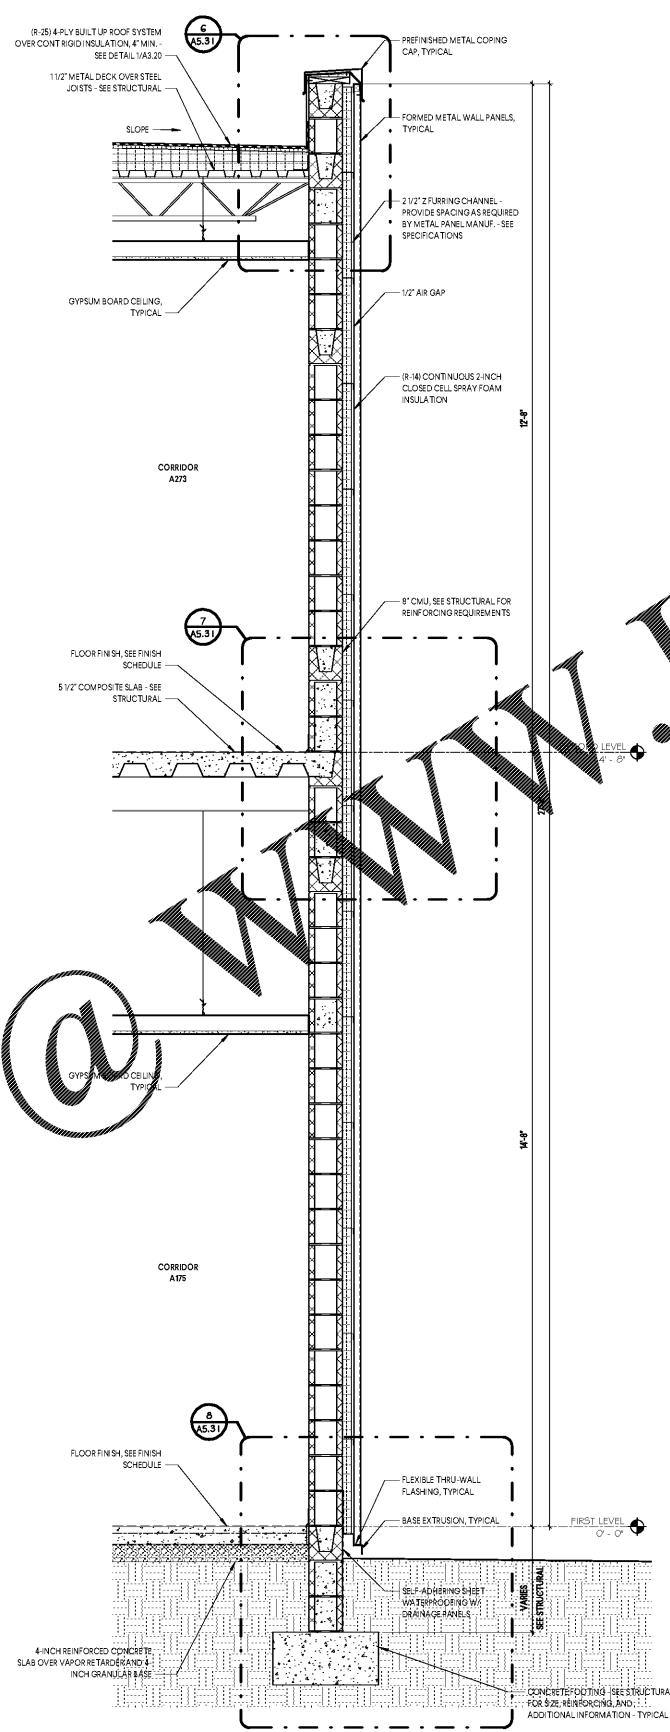

3 WALL SECTION
SCALE: 3/4" = 1'-0"

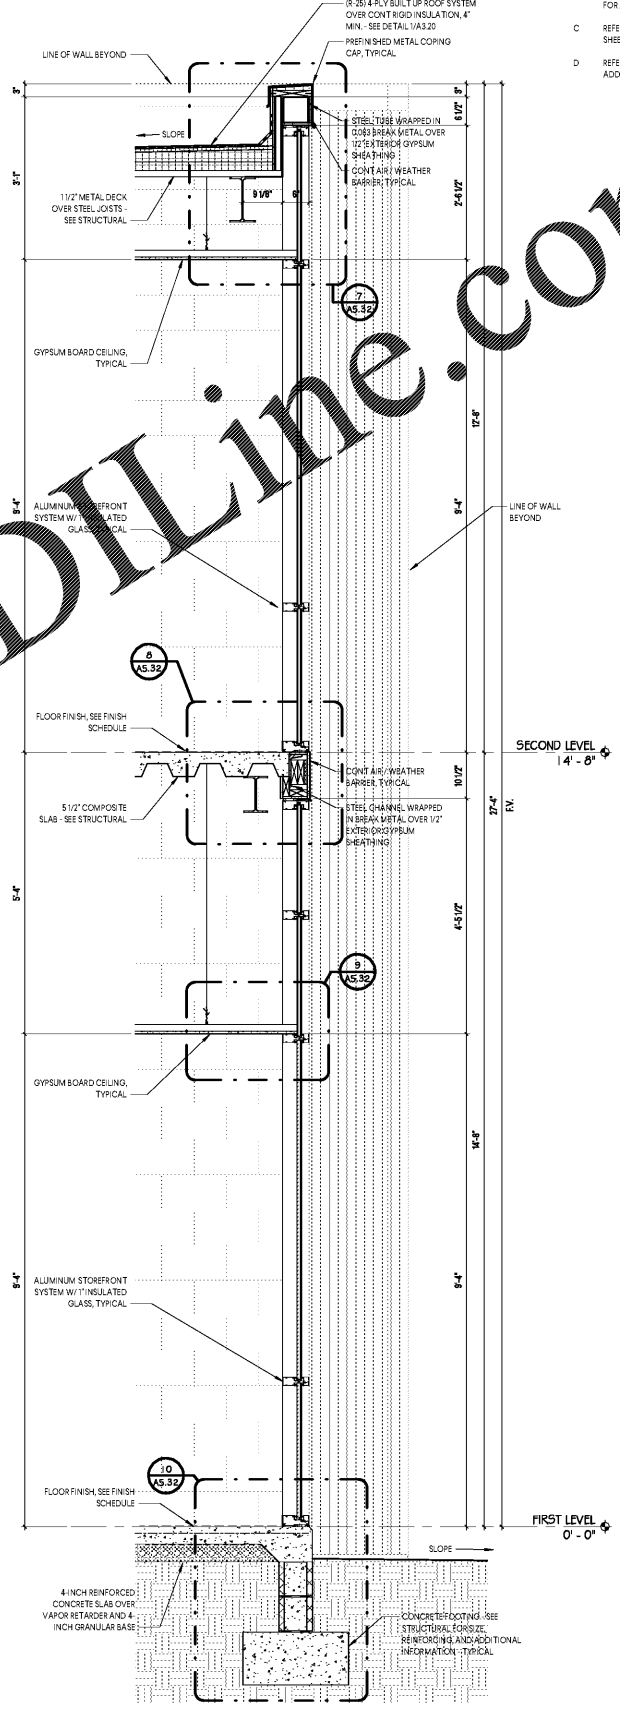


GENERAL NOTES

- A. REFERENCE STRUCTURAL DRAWINGS FOR REINFORCING REQUIREMENTS, STRUCTURAL MEMBER SIZING, AND OTHER DETAILED STRUCTURAL INFORMATION.
- B. REFERENCE MECHANICAL, ELECTRICAL, PLUMBING AND FIRE PROTECTION DRAWINGS FOR ADDITIONAL ABOVE CEILING INFORMATION.
- C. REFERENCE WALL SECTION AND SECTION DETAIL SHEETS FOR DETAILED SECTION INFORMATION.
- D. REFERENCE SHEETS A5.30 AND A5.32 FOR ADDITIONAL ROOF DETAILS.

Order Plans @ WWW.LDILine.com

GMC

1219 Wayne Street
Columbia, SC 29201
T: 803.766.1235
GMCNETWORK.COM

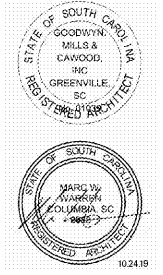

ISSUE DATE	BID DOCUMENTS
10.24.19	

MILLBROOK ELEMENTARY SCHOOL -
ADDITION AND RENOVATIONS
255 E PINE LOG RD., AIKEN, SC 29803

GMC # ACOL180004

WALL SECTIONS

A5.22

A

B

C

D

E

F

G

H

J

K

1

2

3

4

5

6

7

8

9

10

11

12