



10/29/2019 5:24:52 AM

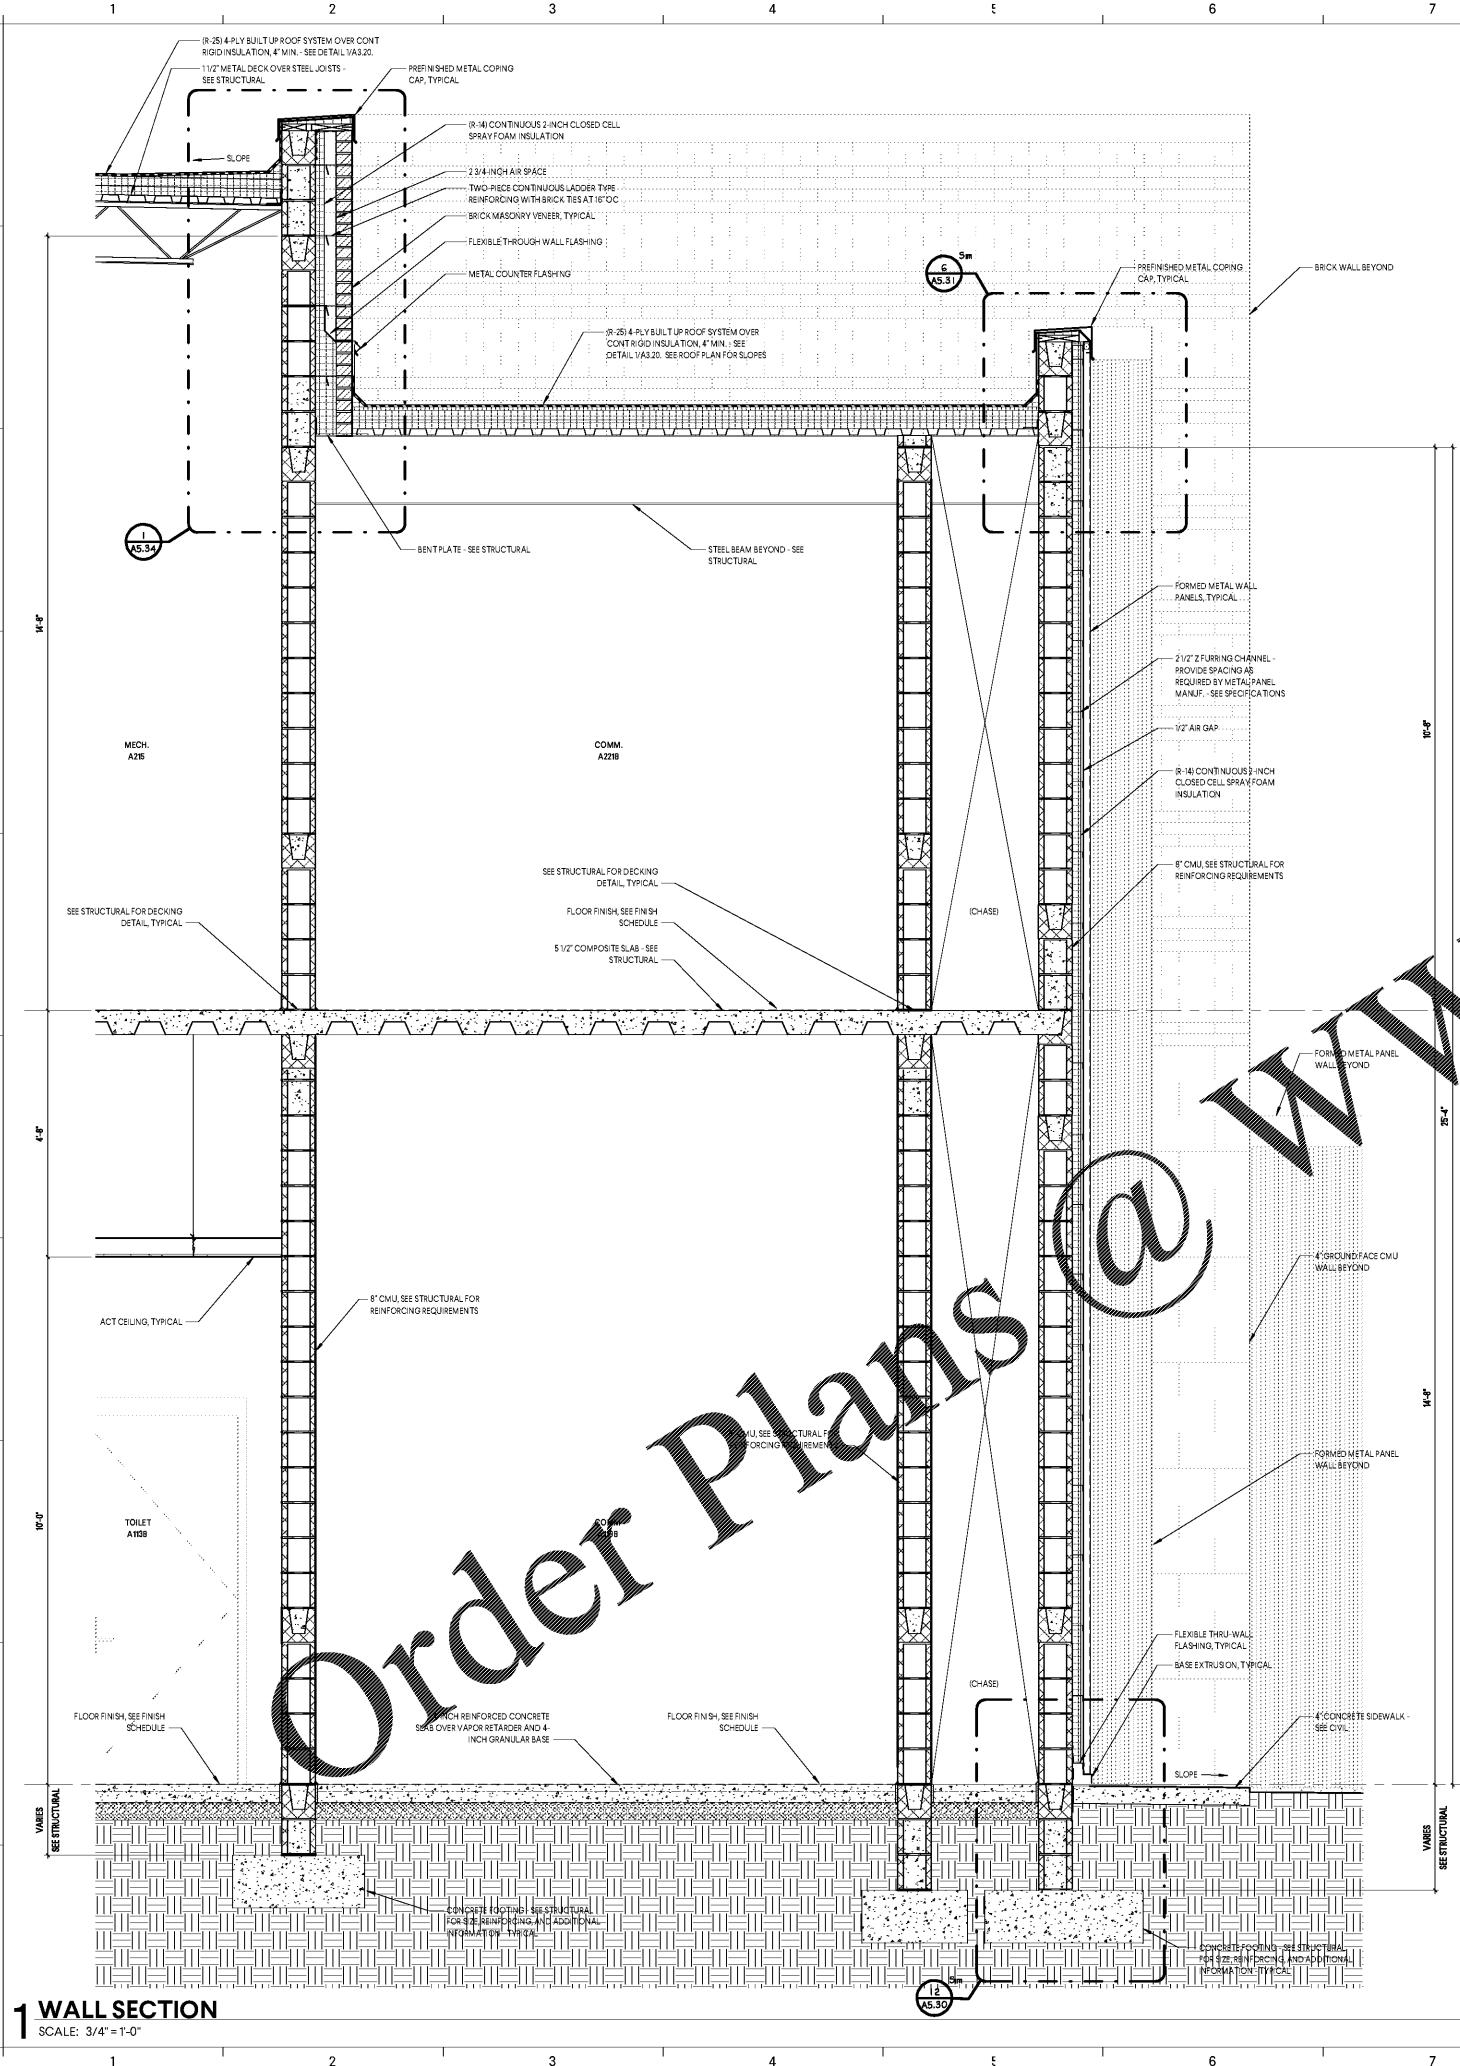

1 WALL SECTION
SCALE: 3/4" = 1'-0"

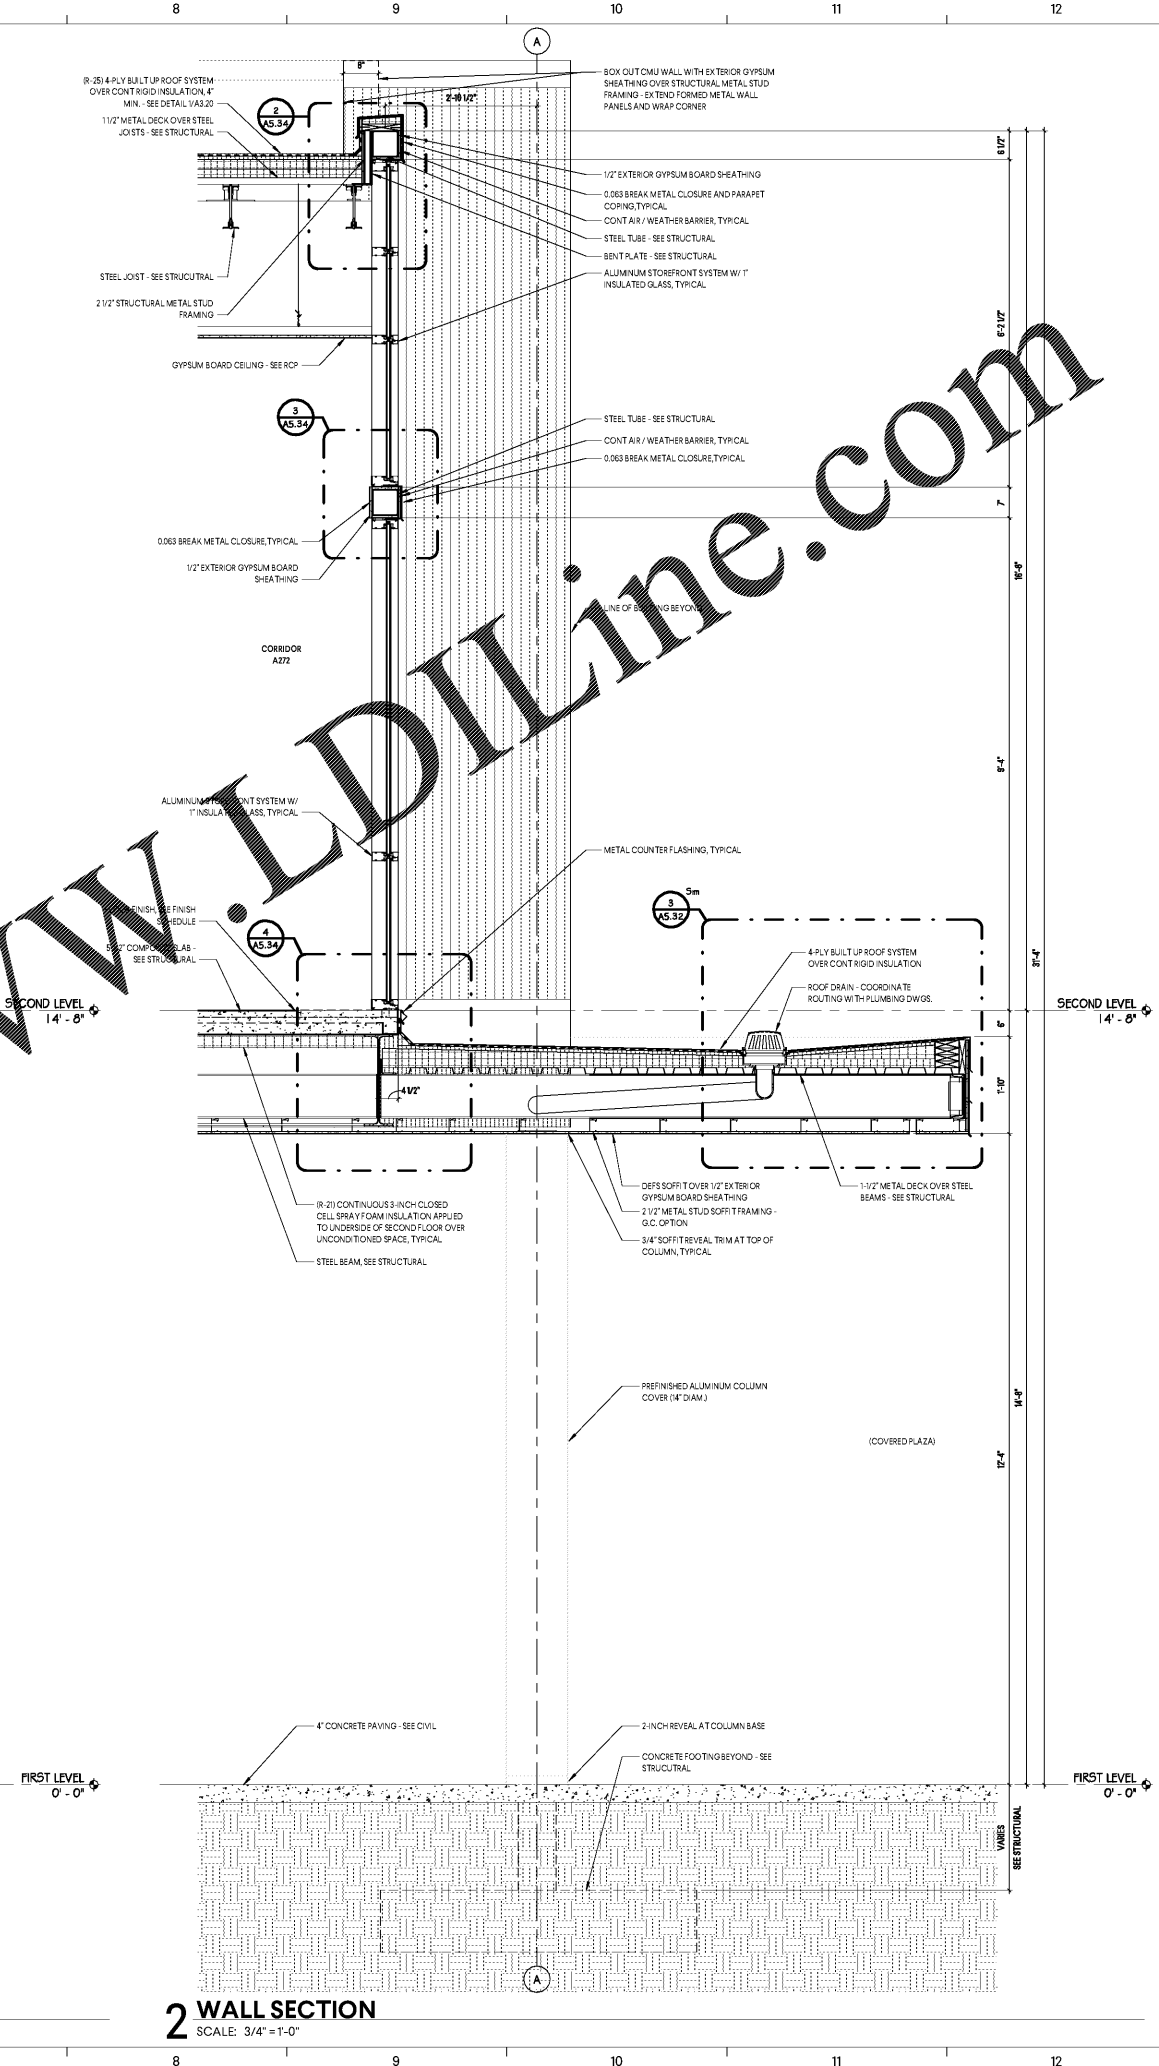

2 WALL SECTION
SCALE: 3/4" = 1'-0"


WALL SECTIONS
A5.24

MILLBROOK ELEMENTARY SCHOOL -
ADDITION AND RENOVATIONS
255 E PINE LOG RD., AIKEN, SC 29803

GMC # ACOL180004

ISSUE	DATE
BID DOCUMENTS	10.24.19

DRAWN BY: JLVJW
CHECKED BY: JLVJW

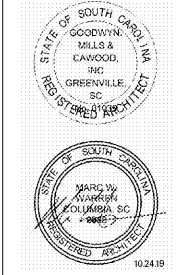

1219 Wayne Street
Columbia, SC 29201
T: 803.766.1235
GMCNETWORK.COM



Order Plans @ www.LDILine.com