


1 WALL SECTION  
SCALE: 3/4" = 1'-0"

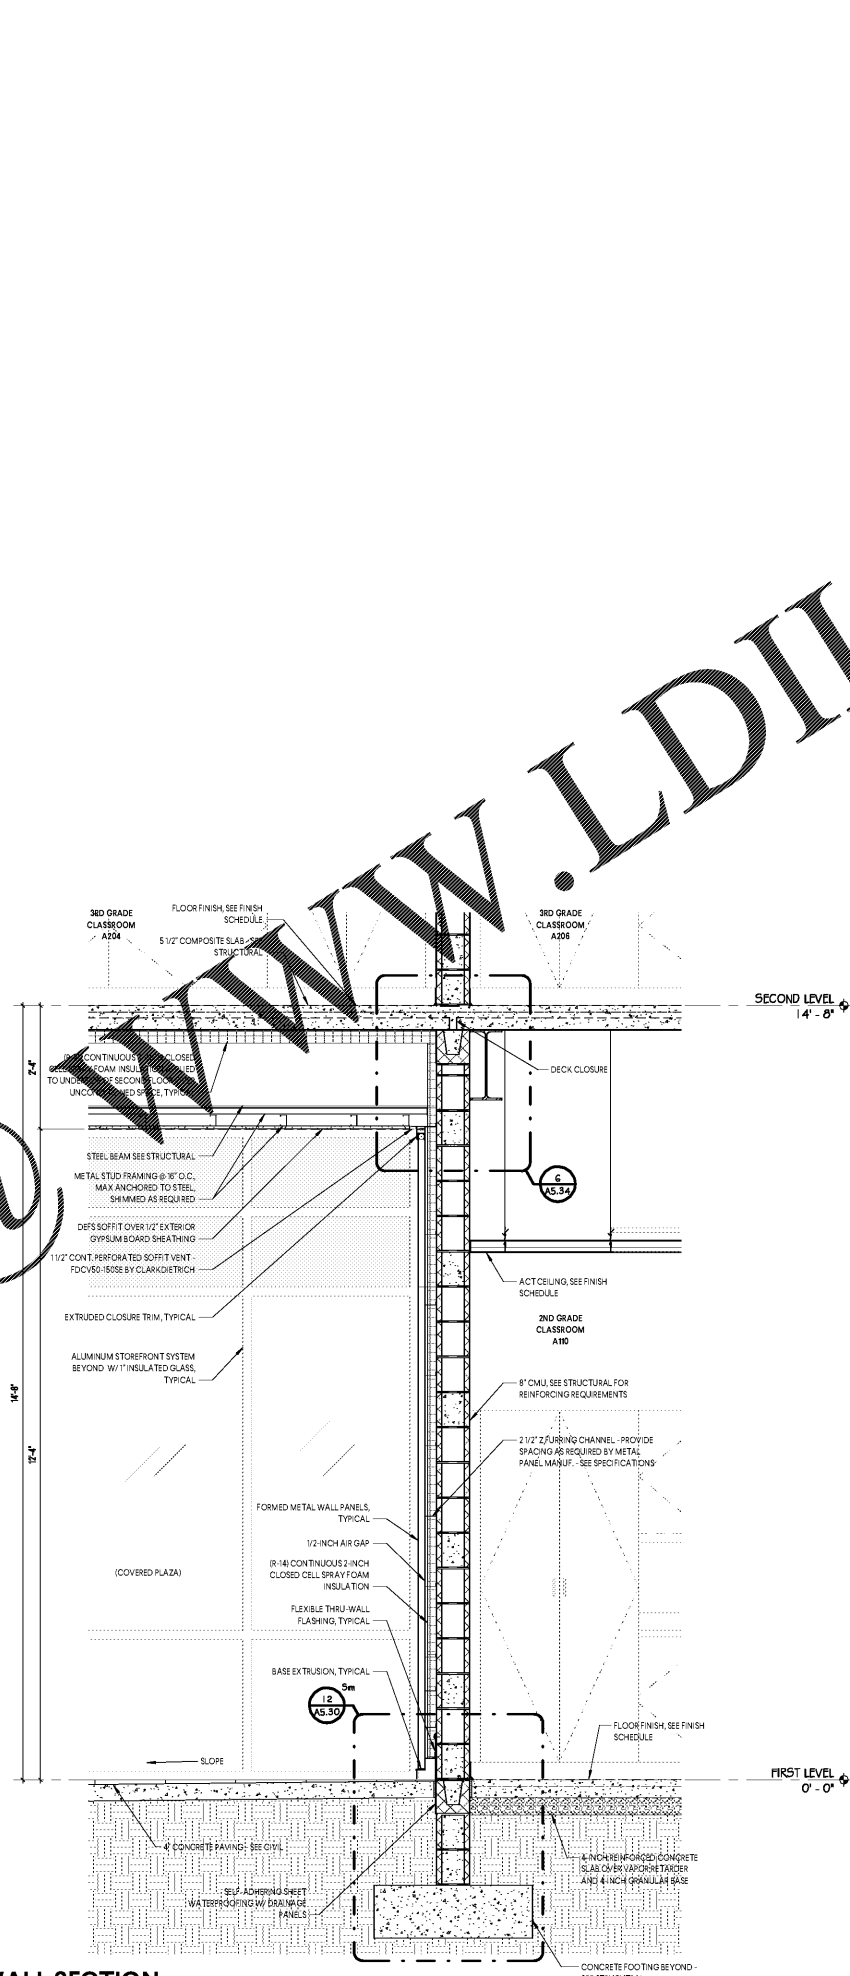

2 WALL SECTION  
SCALE: 3/4" = 1'-0"


- GENERAL NOTES**
- A REFERENCE STRUCTURAL DRAWINGS FOR REINFORCING REQUIREMENTS, STRUCTURAL MEMBER SIZING AND OTHER DETAILED STRUCTURAL INFORMATION.
  - B REFERENCE MECHANICAL, ELECTRICAL, PLUMBING AND FIRE PROTECTION DRAWINGS FOR ADDITIONAL ABOVE CEILING INFORMATION.
  - C REFERENCE WALL SECTION AND SECTION DETAIL SHEETS FOR DETAILED SECTION INFORMATION.
  - D REFERENCE SHEETS A3.10 AND A3.20 FOR ADDITIONAL ROOF DETAILS.

WWW.LDILine.com

Order Plans @

# GMC

1219 Wayne Street  
Columbia, SC 29201  
T: 803.766.1235  
gmcnetwork.com

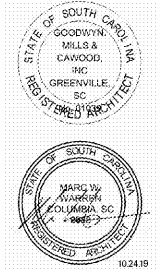

ISSUE DATE	DESCRIPTION
10/24/19	BID DOCUMENTS

MILLBROOK ELEMENTARY SCHOOL -  
ADDITION AND RENOVATIONS  
255 E PINE LOG RD., AIKEN, SC 29803  
GMC # ACOL180004

WALL SECTIONS

## A5.25