


DOOR NO.	DOOR			FRAME			FIRE RATING	COMMENTS
	WIDTH	HEIGHT	ELEVATION	ELEVATION	HEAD	JAMB		
2109	3'-0"	7'-0"	WD-1	HMF-2	1/AG.11	5/AG.11	3/AG.11	
2181	3'-0"	7'-0"	HMF-1	HMF-1	1/AG.12	3/AG.12	10/AG.11	
A100A	6'-0"	9'-2"	AL-2	ESF-17	2/AG.12	6,10/AG.1,40	10/AG.11	
A100B	6'-0"	9'-2"	AL-2	ESF-09	2/AG.12	6,10/AG.1,40	3/AG.11	
A100C	6'-0"	9'-2"	AL-2	ESF-11	2/AG.12	4/AG.12	10/AG.11	
A101A	3'-0"	9'-2"	AL-1	ESF-13	2/AG.12	4/AG.12	3/AG.11	
A101B	3'-0"	7'-0"	WD-2	HMF-4	3/AG.11	7/AG.11	3/AG.11	
A101C	3'-0"	9'-2"	AL-1	ESF-14	2/AG.12	5/AG.12	3/AG.11	
A102A	3'-0"	7'-0"	WD-2	HMF-4	3/AG.11	7/AG.11	3/AG.11	
A102B	3'-0"	7'-0"	WD-2	HMF-4	3/AG.11	7/AG.11	3/AG.11	
A103	3'-0"	7'-0"	WD-4	HMF-4	3/AG.11	7/AG.11	3/AG.11	
A104	3'-0"	7'-0"	WD-4	HMF-4	3/AG.11	7/AG.11	3/AG.11	
A105	3'-0"	7'-0"	WD-4	HMF-4	3/AG.11	7/AG.11	3/AG.11	
A106	3'-0"	7'-0"	WD-4	HMF-4	3/AG.11	7/AG.11	3/AG.11	
A107	3'-0"	7'-0"	WD-4	HMF-4	3/AG.11	7/AG.11	3/AG.11	
A108	3'-0"	7'-0"	WD-1	HMF-4	3/AG.11	7/AG.11	3/AG.11	
A110	3'-0"	7'-0"	WD-2	HMF-2	1/AG.11	5/AG.11	3/AG.11	
A111	3'-0"	7'-0"	WD-2	HMF-2	1/AG.11	5/AG.11	3/AG.11	
A111B	3'-0"	7'-0"	WD-1	HMF-2	1/AG.11	5/AG.11	3/AG.11	
A112	3'-0"	7'-0"	WD-2	HMF-2	1/AG.11	5/AG.11	3/AG.11	
A113	3'-0"	7'-0"	WD-2	HMF-2	1/AG.11	5/AG.11	3/AG.11	
A113B	3'-0"	7'-0"	WD-1	HMF-2	1/AG.11	5/AG.11	3/AG.11	
A114	3'-0"	7'-0"	WD-2	HMF-2	1/AG.11	5/AG.11	3/AG.11	
A115	3'-0"	7'-0"	WD-1	HMF-2	1/AG.11	5/AG.11	3/AG.11	
A116	3'-0"	7'-0"	WD-2	HMF-2	1/AG.11	5/AG.11	3/AG.11	
A117	3'-0"	7'-0"	WD-1	HMF-2	1/AG.11	5/AG.11	3/AG.11	
A118	3'-0"	7'-0"	WD-2	HMF-2	1/AG.11	5/AG.11	3/AG.11	
A119	3'-0"	7'-0"	WD-1	HMF-2	1/AG.11	5/AG.11	3/AG.11	
A119B	3'-0"	7'-0"	HMF-1	HMF-2	1/AG.11	5/AG.11	3/AG.11	
A121	3'-0"	7'-0"	WD-1	HMF-2	1/AG.11	5/AG.11	3/AG.11	
A123A	3'-0"	7'-0"	WD-4	HMF-2	1/AG.11	5/AG.11	3/AG.11	
A123B	3'-0"	7'-0"	WD-2	HMF-2	1/AG.11	5/AG.11	3/AG.11	
A124	3'-0"	7'-0"	WD-2	HMF-2	1/AG.11	5/AG.11	3/AG.11	
A124B	3'-0"	7'-0"	WD-1	HMF-2	1/AG.11	5/AG.11	3/AG.11	
A171	3'-0"	7'-0"	HMF-1	HMF-1	4/AG.11	8/AG.11	10/AG.11	
A173	6'-0"	7'-0"	HMF-3	HMF-2	2/AG.11	6/AG.11	3/AG.11	3 HOUR SEE SPECIFICATIONS
A201	3'-0"	7'-0"	WD-2	HMF-2	1/AG.11	5/AG.11	3/AG.11	
A202	3'-0"	7'-0"	WD-2	HMF-2	1/AG.11	5/AG.11	3/AG.11	
A203	3'-0"	7'-0"	WD-2	HMF-2	1/AG.11	5/AG.11	3/AG.11	
A204	3'-0"	7'-0"	WD-2	HMF-2	1/AG.11	5/AG.11	3/AG.11	
A206	3'-0"	7'-0"	WD-2	HMF-2	1/AG.11	5/AG.11	3/AG.11	
A208	3'-0"	7'-0"	WD-2	HMF-2	1/AG.11	5/AG.11	3/AG.11	
A209	3'-0"	7'-0"	WD-2	HMF-2	1/AG.11	5/AG.11	3/AG.11	
A210	3'-0"	7'-0"	WD-2	HMF-2	1/AG.11	5/AG.11	3/AG.11	
A211	3'-0"	7'-0"	WD-2	HMF-2	1/AG.11	5/AG.11	3/AG.11	
A212	3'-0"	7'-0"	WD-2	HMF-2	1/AG.11	5/AG.11	3/AG.11	
A213	3'-0"	7'-0"	WD-2	HMF-2	1/AG.11	5/AG.11	3/AG.11	
A214	3'-0"	7'-0"	WD-2	HMF-2	1/AG.11	5/AG.11	3/AG.11	
A215	3'-0"	7'-0"	WD-1	HMF-2	1/AG.11	5/AG.11	3/AG.11	
A217	3'-0"	7'-0"	WD-4	HMF-2	1/AG.11	5/AG.11	3/AG.11	
A219	3'-0"	7'-0"	WD-1	HMF-2	1/AG.11	5/AG.11	3/AG.11	
A221	3'-0"	7'-0"	WD-1	HMF-2	1/AG.11	5/AG.11	3/AG.11	
A221B	3'-0"	7'-0"	HMF-1	HMF-2	1/AG.11	5/AG.11	3/AG.11	
B101	3'-0"	7'-0"	WD-2	HMF-2	1/AG.11	5/AG.11	3/AG.11	20 MINUTE SEE SPECIFICATIONS
B102	3'-0"	7'-0"	WD-1	HMF-2	1/AG.11	5/AG.11	3/AG.11	20 MINUTE
B103A	3'-0"	7'-0"	WD-2	HMF-2	1/AG.11	5/AG.11	3/AG.11	20 MINUTE SEE SPECIFICATIONS
B103B	3'-0"	7'-0"	WD-2	HMF-2	1/AG.11	5/AG.11	3/AG.11	
B104	6'-0"	7'-0"	WD-6	HMF-2	1/AG.11	5/AG.11	3/AG.11	20 MINUTE SEE SPECIFICATIONS
B104B	3'-0"	7'-0"	WD-4	HMF-2	1/AG.11	5/AG.11	3/AG.11	
B104C	3'-0"	7'-0"	WD-4	HMF-2	1/AG.11	5/AG.11	3/AG.11	
B104D	3'-0"	7'-0"	WD-1	HMF-2	1/AG.11	5/AG.11	3/AG.11	
B105	3'-0"	7'-0"	WD-2	HMF-2	1/AG.11	5/AG.11	3/AG.11	20 MINUTE NEW DOOR AND FRAME INSTALLED IN EXISTING OPENING
B106	3'-0"	7'-0"	WD-1	HMF-2	1/AG.11	5/AG.11	3/AG.11	20 MINUTE
B107	3'-0"	7'-0"	WD-1	HMF-2	1/AG.11	5/AG.11	3/AG.11	20 MINUTE NEW DOOR AND FRAME INSTALLED IN EXISTING OPENING
B108	3'-0"	7'-0"	WD-1	HMF-2	1/AG.11	5/AG.11	3/AG.11	20 MINUTE
B109	3'-0"	7'-0"	WD-2	HMF-2	1/AG.11	5/AG.11	3/AG.11	20 MINUTE SEE SPECIFICATIONS
B110	3'-0"	7'-0"	WD-2	HMF-2	1/AG.11	5/AG.11	3/AG.11	20 MINUTE SEE SPECIFICATIONS
B110B	3'-0"	7'-0"	WD-1	HMF-2	1/AG.11	5/AG.11	3/AG.11	
B122C	3'-0"	7'-0"	SALVAGED	HMF-2	1/AG.11	5/AG.11	3/AG.11	REMOVE SALVAGED DOOR
B126C	3'-0"	7'-0"	WD-1	HMF-2	1/AG.11	5/AG.11	3/AG.11	PROVIDE NEW TRANSITION STRIP FROM EXISTING CARPET TO NEW VET
C106B	3'-0"	7'-0"	WD-1	HMF-2	1/AG.11	5/AG.11	3/AG.11	
C106C	3'-0"	7'-0"	WD-1	HMF-2	1/AG.11	5/AG.11	3/AG.11	

WWW.LDILine.com


Order Plans @

- GLASS TYPES**
- G1: 1/4" INSULATED EXTERIOR GLASS
 - G1T: 1/4" INSULATED EXTERIOR GLASS - FULLY TEMPERED
 - G2: 1/4" INSULATED SPANDREL GLASS
 - G3T: 1/4" GLASS, FULLY TEMPERED

DOOR AND FRAME TYPE
SCALE: 1/4"=1'-0"

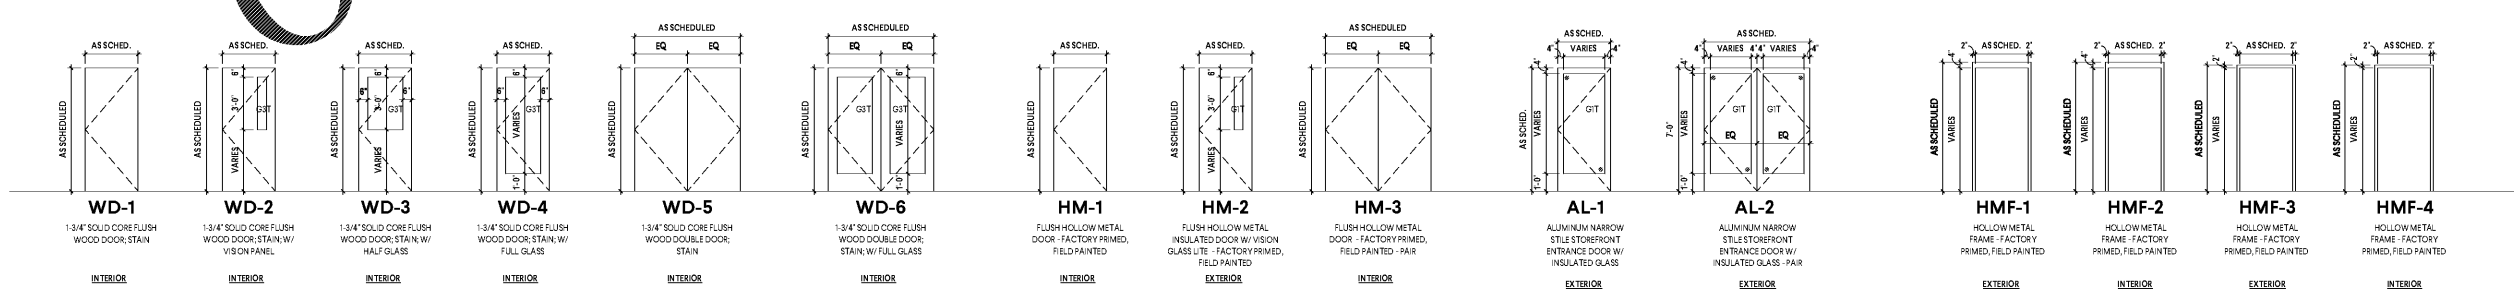

1219 Wayne Street
Columbia, SC 29201
T 803.766.1235
GMCNETWORK.COM

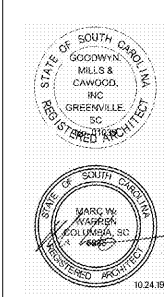

ISSUE DATE	DATE
BID DOCUMENTS	10.24.19
DRAWN BY:	JLW
CHECKED BY:	JLW

MILLBROOK ELEMENTARY
SCHOOL - ADDITION AND
RENOVATIONS
255 E PINE LOG RD, AIKEN, SC 29803
GMC # ACOL180004

**DOOR SCHEDULE,
ELEVATIONS, LEGEND,
& DETAILS**
A6.10