

A1
ED4.01
DEMOLITION - FIRST FLOOR PLAN - FIRE ALARM
1/16" = 1'-0"


A10
ED4.01
DEMOLITION - SECOND FLOOR PLAN - FIRE ALARM
1/16" = 1'-0"



KEYNOTES

◇ REMOVE ALL FIRE ALARM DEVICES FROM KEYNOTED SPACE.

Order Plans @ WWW.LDLINE.com

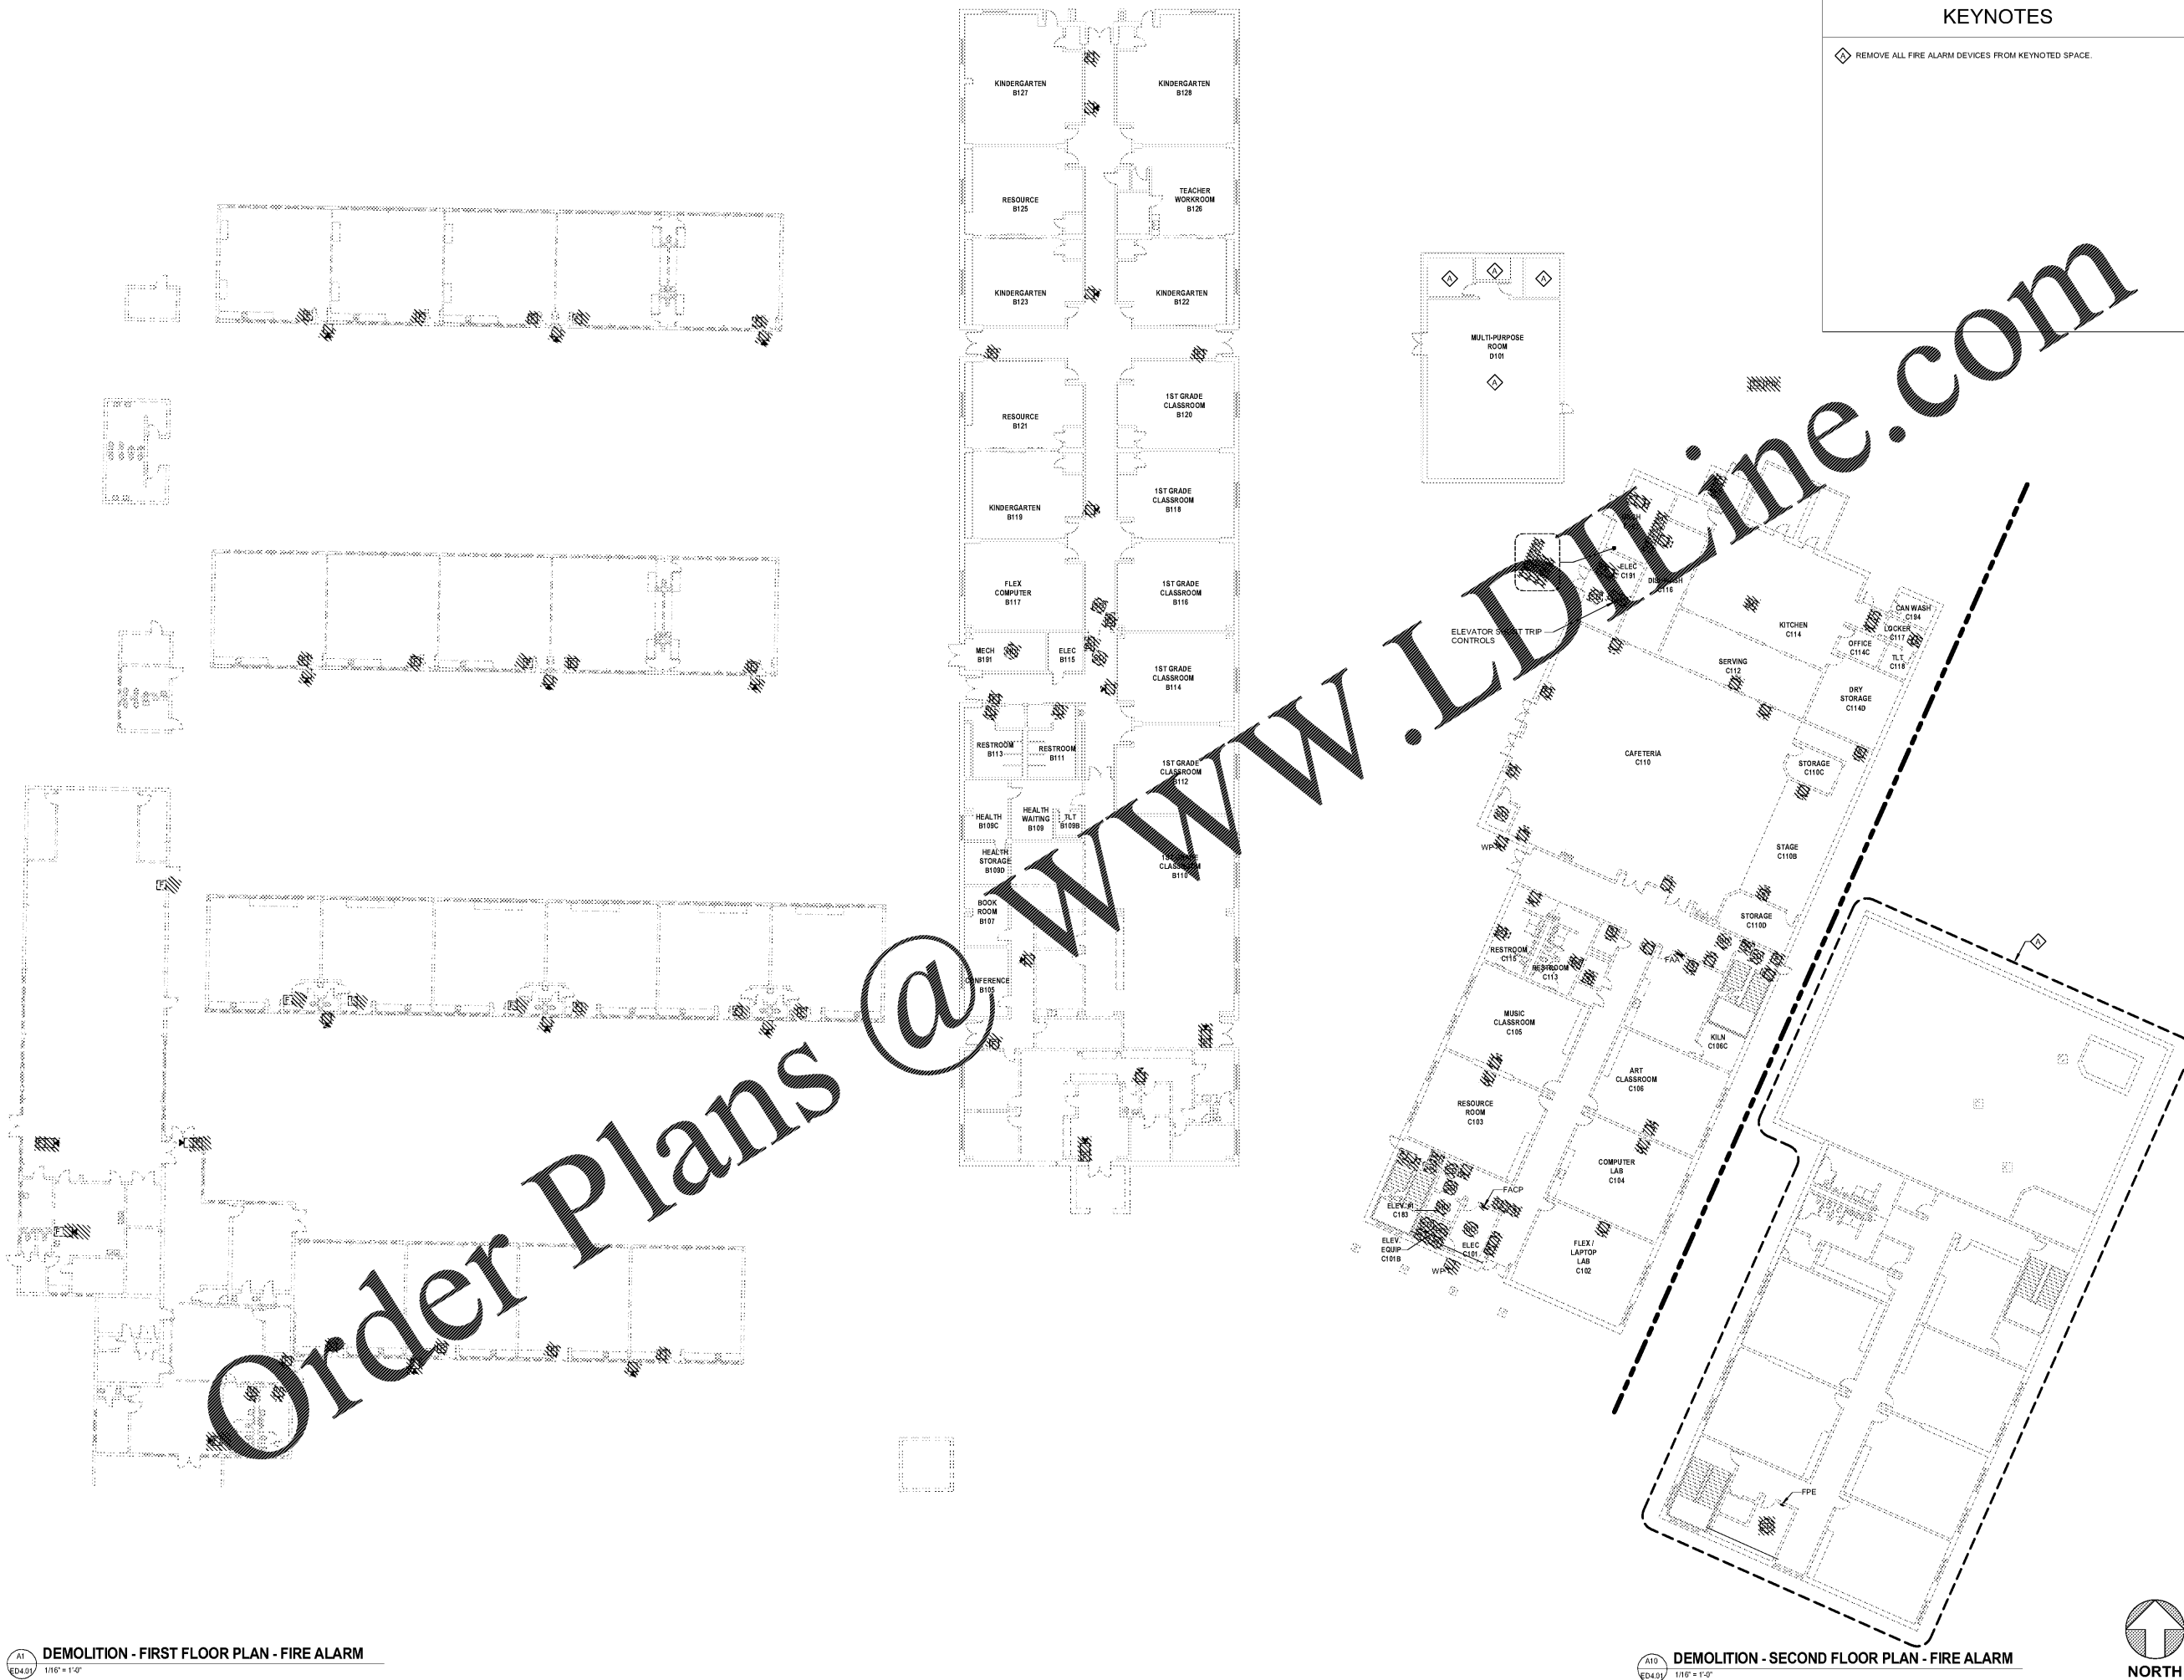

FIRST AND SECOND LEVEL
FLOOR PLAN - FIRE ALARM
DEMOLITION
ED4.01

BID DOCUMENTS	ISSUE DATE
	10.24.19

DRAWN BY: JMFH
CHECKED BY: BCM

MILLBROOK ELEMENTARY SCHOOL - ADDITIONS AND RENOVATIONS
255 E PINE LOG RD, AIKEN, SC 29803
GMC # ACOL180004

Buford Goff & Associates, Inc.
Engineers & Planners
1103 Blackwood Ave.
Aiken, SC 29801
Phone: 803.724.4322

GMC

1219 Wayne Street
Columbia, SC 29201
T 803.786.1235
GMCNETWORK.COM