
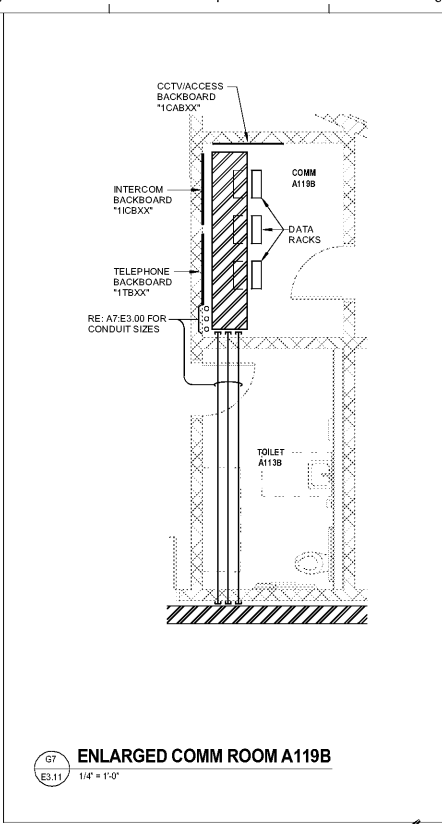



10/28/2019 4:58:13 PM

A1
E3.11 FIRST LEVEL FLOOR PLAN - CLASSROOM ADDITION - TECHNOLOGY & COMMUNICATIONS
1/8" = 1'-0"

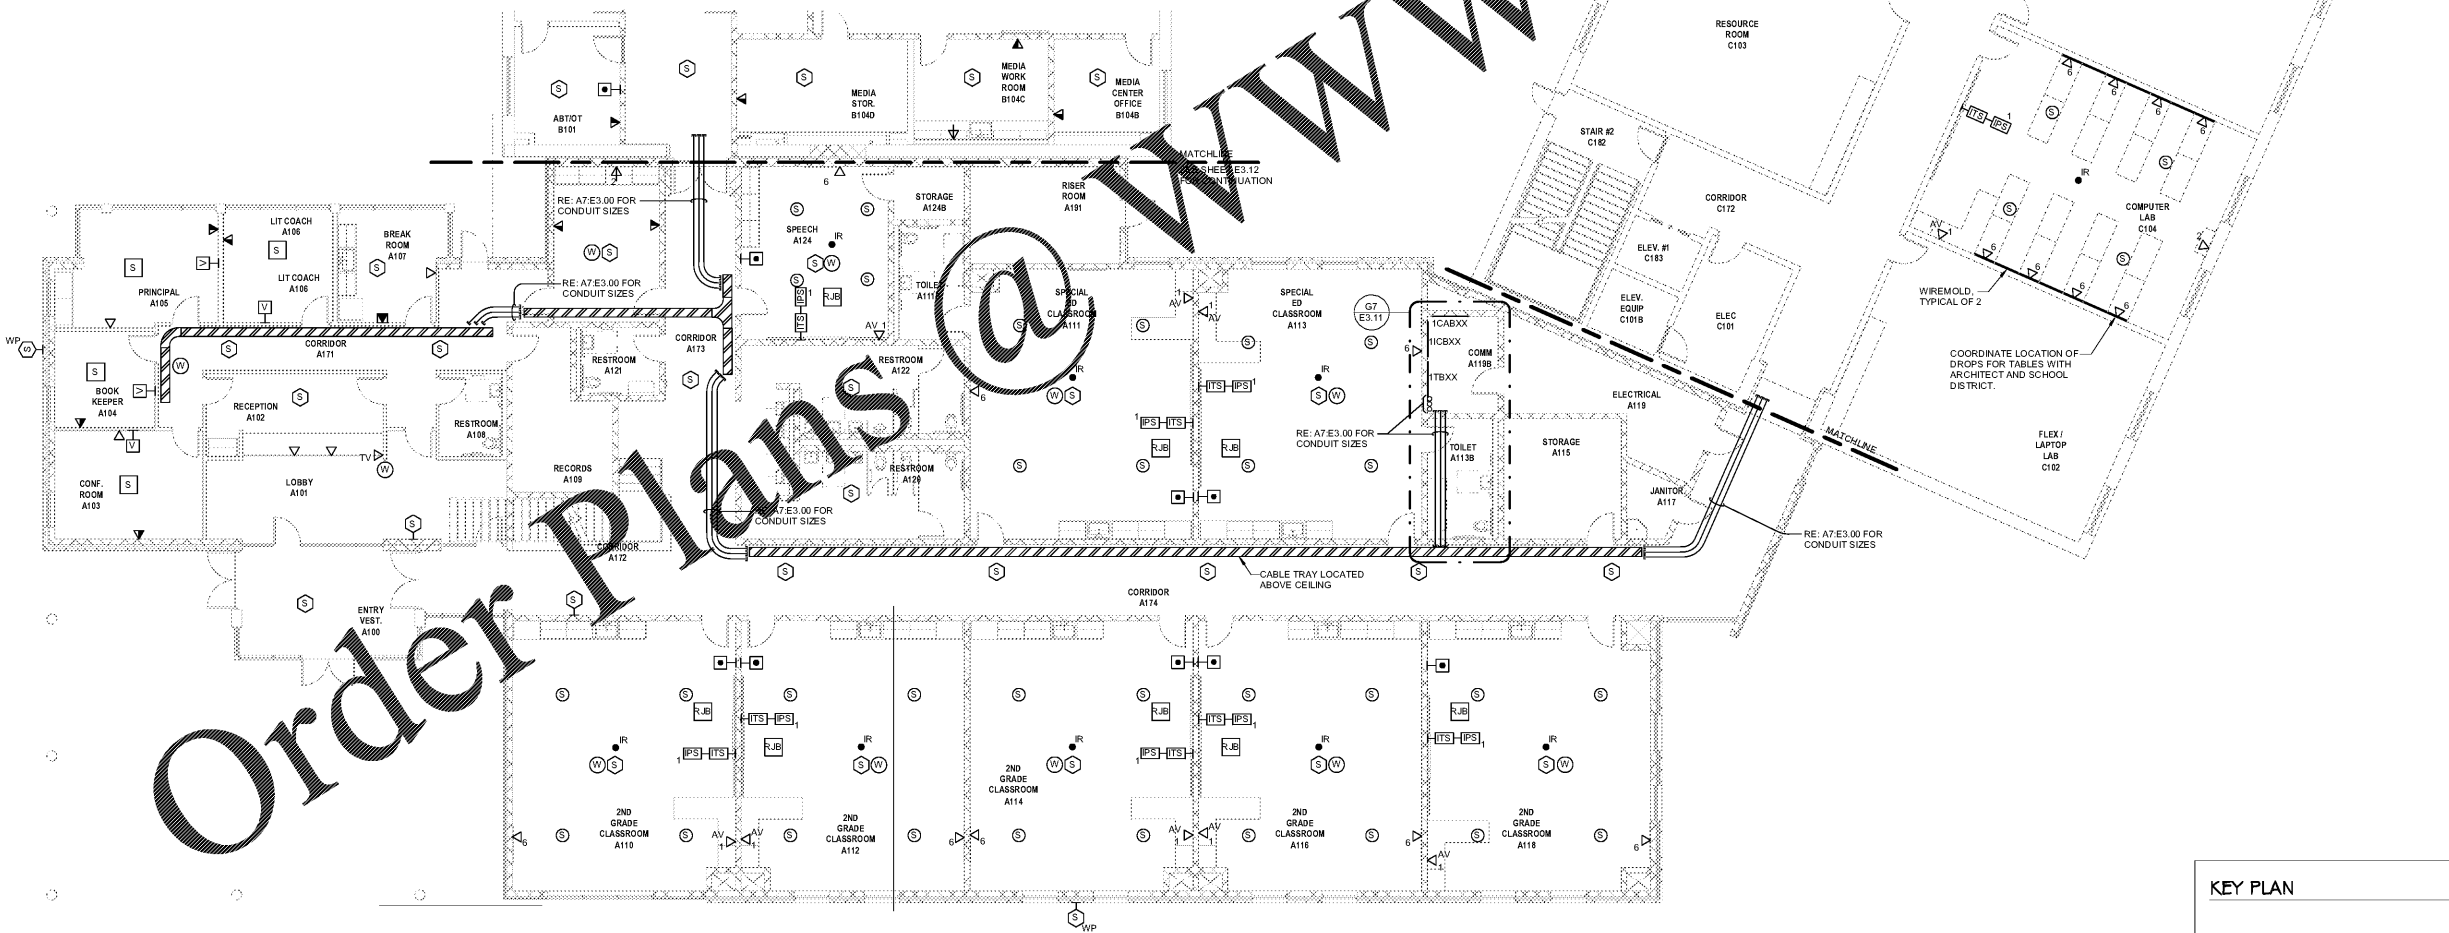

E3.11 ENLARGED COMM ROOM A119B
1/4" = 1'-0"

KEY PLAN

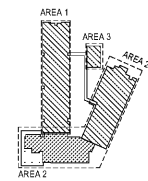

FIRST LEVEL FLOOR PLAN -
CLASSROOM ADDITION -
TECHNOLOGY AND
COMMUNICATION


E3.11

MILLBROOK ELEMENTARY
SCHOOL - ADDITIONS AND
RENOVATIONS
255 E PINE LOG RD,
AIKEN, SC 29803
GMC # ACOL180004

ISSUE DATE
BID DOCUMENTS 10.24.19

ISSUE NO.	DATE	DESCRIPTION

Drawn by: MTFH
Checked by: BCM

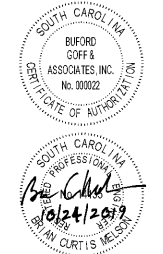

Buford Goff & Associates, Inc.
Engineers & Planners
1433 Blount Ave.
Columbia, SC 29204
Phone: 803.766.1335

1219 Wayne Street
Columbia, SC 29201
T 803.766.1335
GMCNETWORK.COM

