



PROVIDE CONTROL JOINTS AT 12'-0" O.C. (25% SLAB THICKNESS)

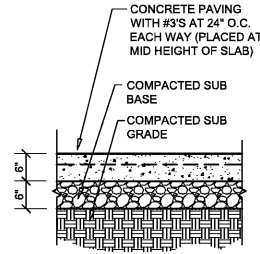


**1 CONCRETE (STANDARD DUTY) PAVING SECTION**  
C2.2 SCALE: 3/4" = 1'-0"

PROVIDE CONTROL JOINTS AT 12'-0" O.C. (25% SLAB THICKNESS)

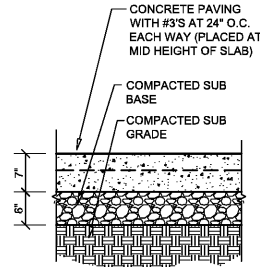


**2 CONCRETE (HEAVY DUTY) PAVING SECTION**  
C2.2 SCALE: 3/4" = 1'-0"

PROVIDE CONTROL JOINTS AT 10'-0" O.C. (25% SLAB THICKNESS)

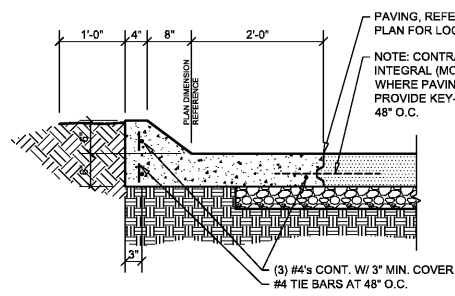


**3 CONCRETE CURB SECTION**  
C2.2 SCALE: 3/4" = 1'-0"

NOTE: REFER TO SITE GRADING PLAN FOR ELEVATIONS OF PAVEMENT ADJACENT TO SIDEWALKS.

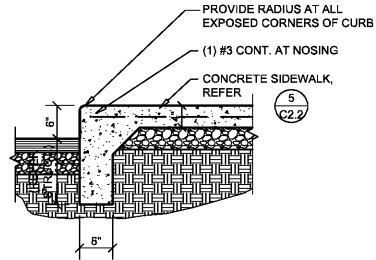


**4 CONCRETE SIDEWALK CURB SECTION**  
C2.2 SCALE: 3/4" = 1'-0"

PROVIDE TOOLED CONTROL JOINTS AT 6' O.C. (25% SLAB THICKNESS) AND ISOLATION JOINTS AT 24' O.C., UNLESS OTHERWISE NOTED.

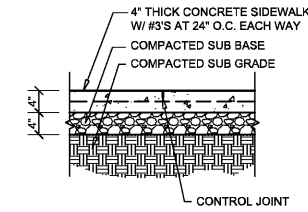


**5 CONCRETE SIDEWALK SECTION**  
C2.2 SCALE: 3/4" = 1'-0"


NOTE: SYMBOL TO BE PAINTED (HIGHWAY GRADE) OR DECAL ADHERED TO PAVEMENT. COLOR TO MATCH STRIPING UNLESS OTHERWISE REQUIRED BY LOCAL ACCESSIBILITY STANDARDS.

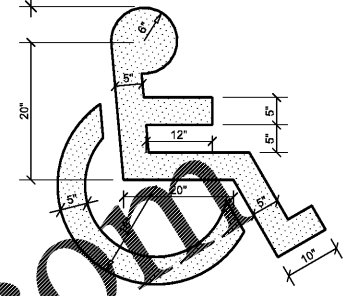

**6 ACCESSIBLE PARKING PAVEMENT STRIPING DETAIL**  
C2.2 SCALE: 3/4" = 1'-0"

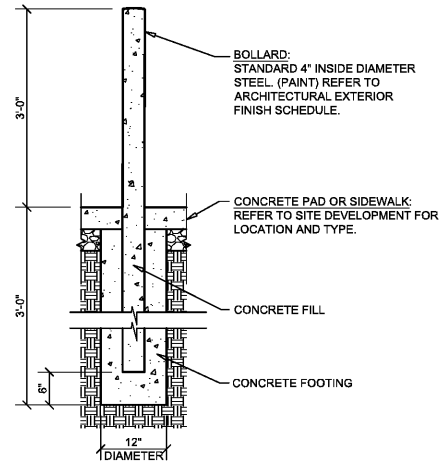


**7 STEEL BOLLARD SECTION**  
C2.2 SCALE: 3/4" = 1'-0"

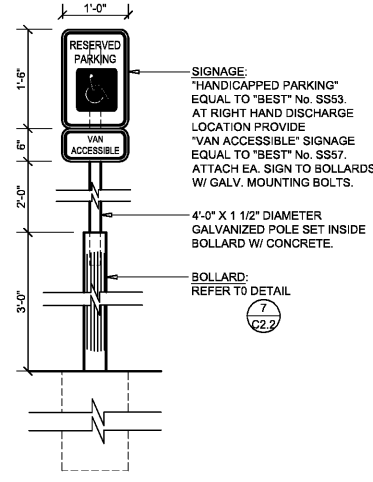

**8 HANDICAP PARKING SIGN DETAIL**  
C2.2 SCALE: 3/4" = 1'-0"


PROVIDE DETECTABLE WARNINGS WITH RAISED PATTERN (CAUTION YELLOW COLOR WITH .9\"/>

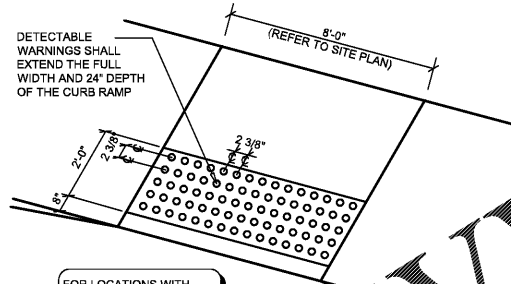

**9 DETECTABLE WARNING DETAIL**  
C2.2 SCALE: (NOT TO SCALE)


**10 NOT USED**  
C2.2 SCALE: (NOT TO SCALE)

**11 NOT USED**  
C2.2 SCALE: 3/4" = 1'-0"

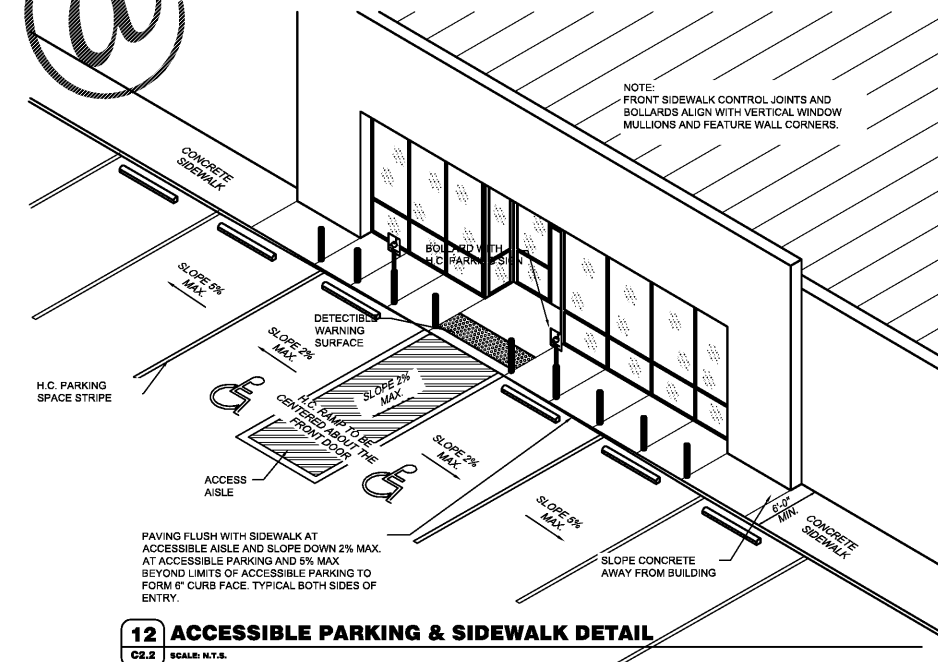

**12 ACCESSIBLE PARKING & SIDEWALK DETAIL**  
C2.2 SCALE: N.T.S.

Order Plans @ [www.LDILine.com](http://www.LDILine.com)

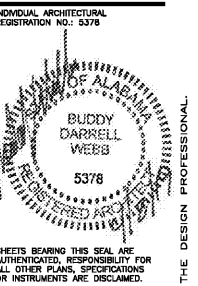

**O'Reilly AUTO PARTS**  
CORPORATE OFFICES  
233 SOUTH PATTERSON  
SPRINGFIELD, MISSOURI 65802  
(417) 862-2674 TELEPHONE

PROJECT:  
**NEW O'REILLY AUTO PARTS STORE**  
**U.S. HWY 84 & N. BROADWAY**  
**ASHFORD, AL**  
**SITE DEVELOPMENT DETAILS**

**Buddy Webb, NCARB, AIA**  
**Architect - Consultant**  
3057 EAST CAIRO  
SPRINGFIELD, MISSOURI 65802  
(417) 877-1365 TELEPHONE  
(417) 877-8736 FAX

DRAWN BY: CG  
CHECKED BY: SB  
DATE: 04/02/19  
REVISION:  
PROJECT NUMBER: AHF  
SHEET NUMBER:

**C2.2**

© COPYRIGHT 2019 - DESIGNS, DRAWINGS AND SPECIFICATIONS ARE INSTRUMENTS OF SERVICE AND ARE THE PROPERTY OF THE DESIGN PROFESSIONAL. REPRODUCTION PROHIBITED WITHOUT THE EXPRESSED WRITTEN CONSENT OF THE DESIGN PROFESSIONAL.