




ISSUANCES		
No.	Drawing Issue Description	Date
1	ISSUED FOR B/D	11/04/19

ROOM FINISH SCHEDULE						
ROOM NO.	ROOM NAME	FLOOR	FINISHES	WALL	CEILING	COMMENTS
101	GIRLS LOCKER ROOM	PC-1	PT-1	PT-1	PT-1	PC-1 = PAINTED SEALED CONCRETE
102	GIRLS	QT-1	PT-1	ACT	GYF	QT-1 = QUARRY TILE 6" X 6" FACE, NOMINAL 1/2" THICK, TONA METHODS P121 & B421
103	FEMALE COACH	PC-1	PT-1	ACT	ACT	RB-1 = 6" THERMOSET-RUBBER BASE
104	FEMALE COACH TOILET	QT-1	OS	PT-1	GYF	QB-1 = QUARRY TILE 6" COVED BULLNOSE BASE
105	UTILITY	PC-1	RB-1	PT-1	OTS	PT-1 = PAINT
106	STORAGE	PC-1	RB-1	PT-1	ACT	ACT = ACOUSTICAL CEILING TILE
107	TRAINING	PC-1	RB-1	PT-1	GYF	GYF = 1/2" GYPSUM CEILING BOARD
108	BOYS LOCKER ROOM	PC-1	RB-1	PT-1	OTS	OTS = OPEN TO STRUCTURE, PAINT TO MATCH PT-1
109	BOYS RESTROOM	PC-1	QB-1	PT-1	GYF	PT-1 = PAINT
110	BOYS COACH	PC-1	RB-1	ACT	ACT	SC-1 = SEALED CONCRETE
111	MEN'S RESTROOM	QT-1	OS	PT-1	GYF	PT-1 = PAINT
112	VESTIBULE	PC-1	RB-1	PT-1	ACT	ACT = OPEN TO STRUCTURE, PAINT TO MATCH PT-1
113	ASSISTANT COACH OFFICE	PC-1	RB-1	PT-1	ACT	ACT = OPEN TO STRUCTURE, PAINT TO MATCH PT-1
114	STORAGE	SC-1	RB-1	PT-1	OTS	PT-1 = PAINT

Order Plans @ WWW.IDLine.com

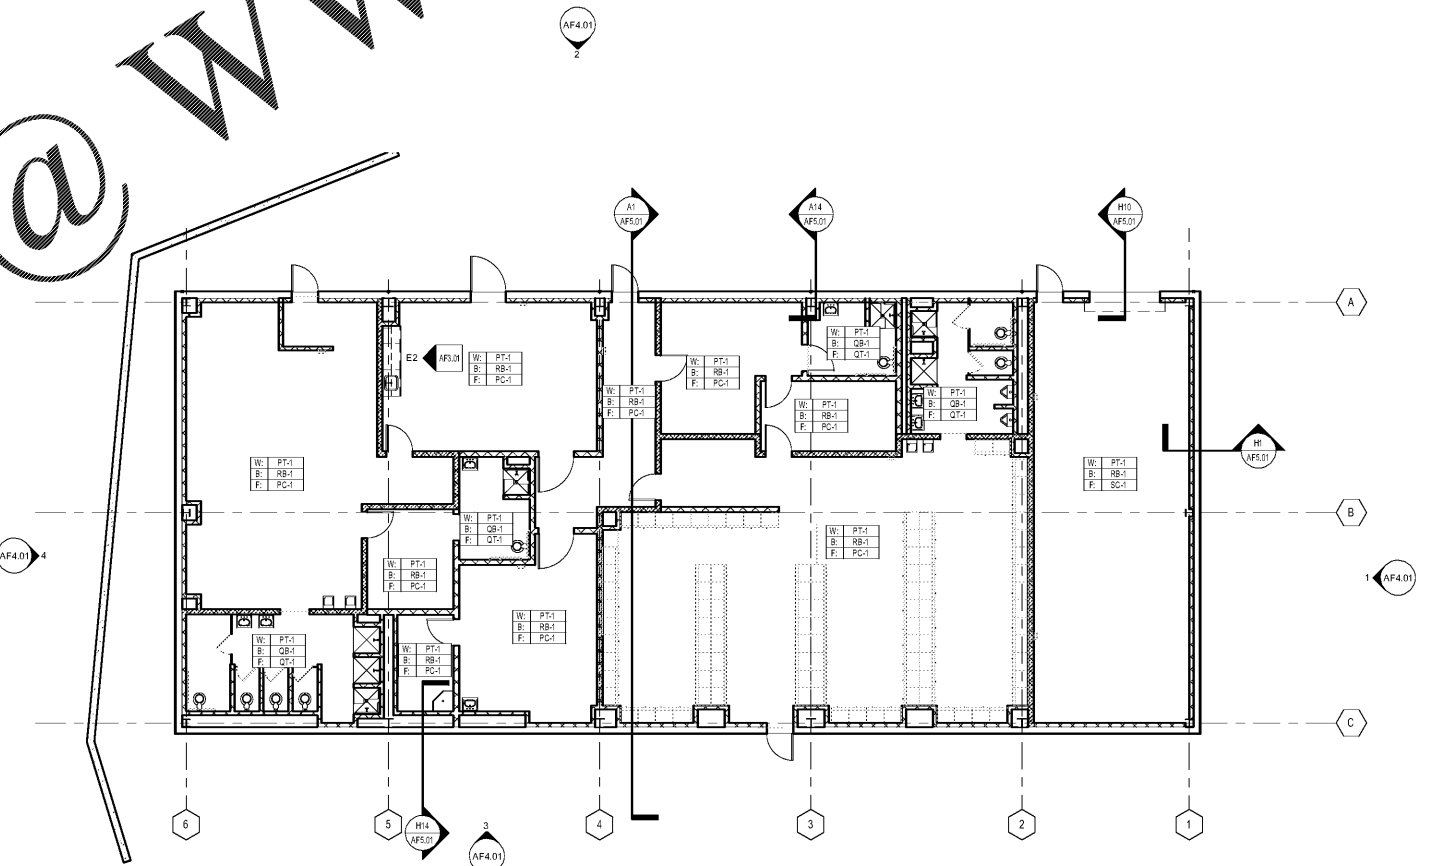

1 FLOOR PLAN - FIELDHOUSE
AF3.02 SCALE: 1/8" = 1'-0"

PROJECT NUMBER: 20190224.01 PROJECT NAME: PEBBLEBROOK HS S5B007 - FIELDHOUSE
SHEET NUMBER: AF3.02 - FINISH PLAN - FIELDHOUSE
M:\2018\20180008\07-drawings\4-7-1 rev\Users\20180008_Pebblebrook B007_Fieldhouse_2019_Callahan\01947.rvt
11/1/2019 10:42:46 AM

**PEBBLEBROOK HS S5B007 -
FIELDHOUSE**
DOE Facility Code 7010
FTE = 2787
IU = 143
991 OLD ALABAMA ROAD
MABLETON, GA 30126
COBB COUNTY SCHOOL DISTRICT
FINISH PLAN - FIELDHOUSE

ROBERT JUST 20190224.01
Principal/Designer
SOPHIA TARKHAN 11/04/19
Project Manager
MARC NUNES
Project Architect
WILLIAM CALLAHAN
Staff Architect
AF3.02