



Copyright © 2019
 Ellis Architects, Inc.
 Ellis Architects, Inc. maintains all intellectual rights and ownership of all information contained on these documents. Ellis Architects, Inc. and its consultants shall be deemed the authors and owners of their respective instruments of service and shall retain all common law, statutory and other reserved rights, including copyrights. This document shall not be reproduced without the written authorization of Ellis Architects.
 Do Not Scale From Drawings.
 Contractor must verify all dimensions prior to construction.

JOB No.	18004
DOCUMENT	DATE
DESIGN DEV.	09/06/2019
DRAWN BY: Author	
EXTERIOR ELEVATIONS	
A4.1	

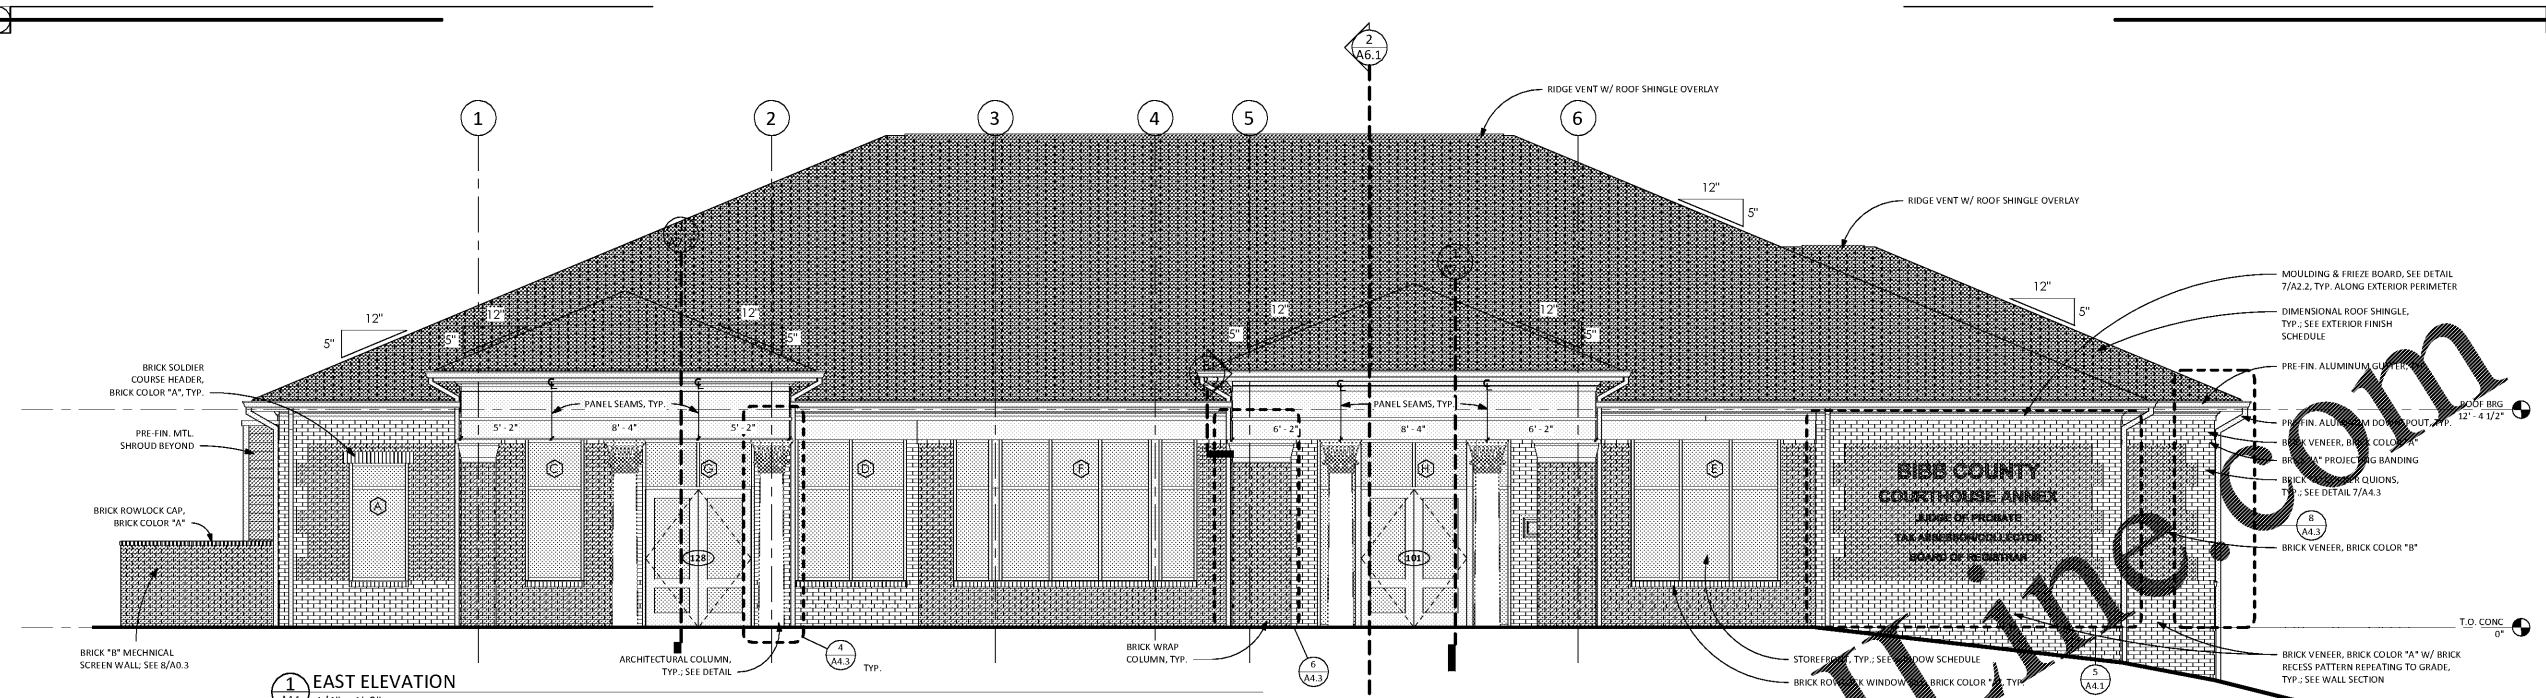


1 EAST ELEVATION
 1/4" = 1'-0"

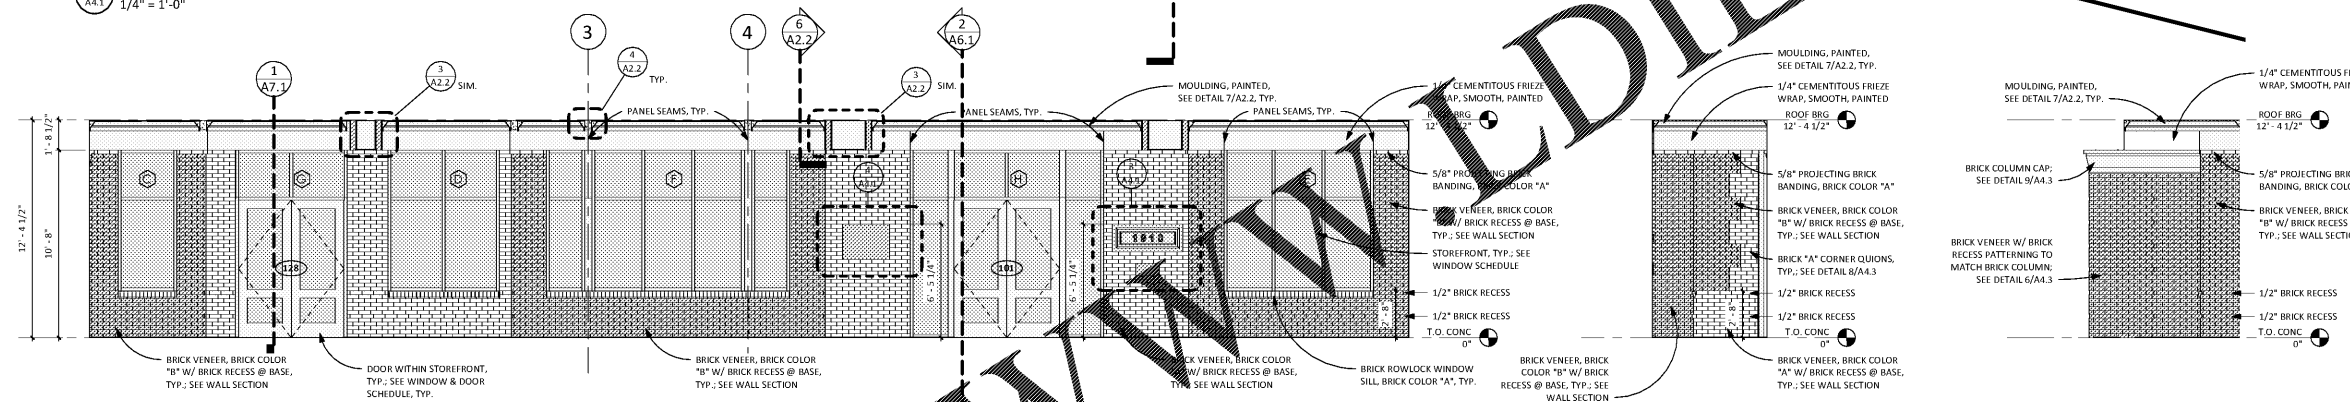


2 EAST ELEVATION - PORCH
 1/4" = 1'-0"

6 PARTIAL ELEVATION - PORCH NORTH
 1/4" = 1'-0"

7 PARTIAL ELEVATION - PORCH SOUTH
 1/4" = 1'-0"

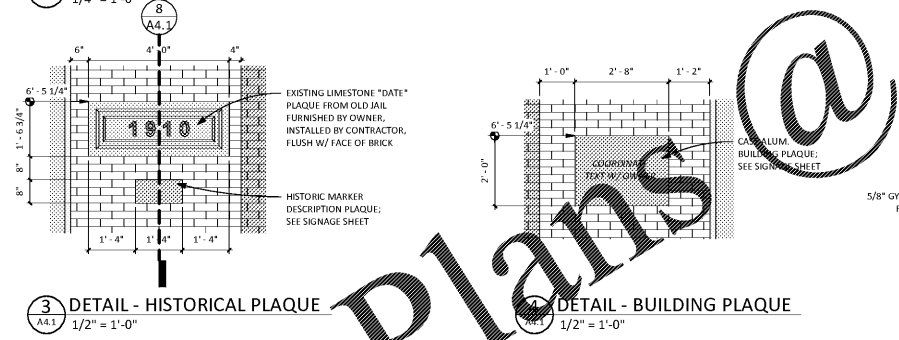


3 DETAIL - HISTORICAL PLAQUE
 1/2" = 1'-0"

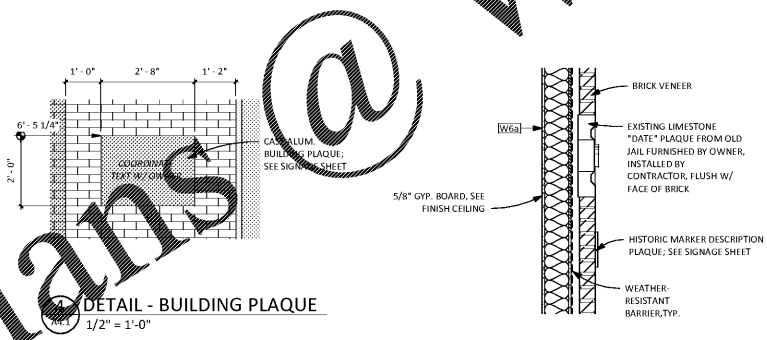

4 DETAIL - BUILDING PLAQUE
 1/2" = 1'-0"

8 CASTSTONE PLAQUE SECTION
 3/4" = 1'-0"

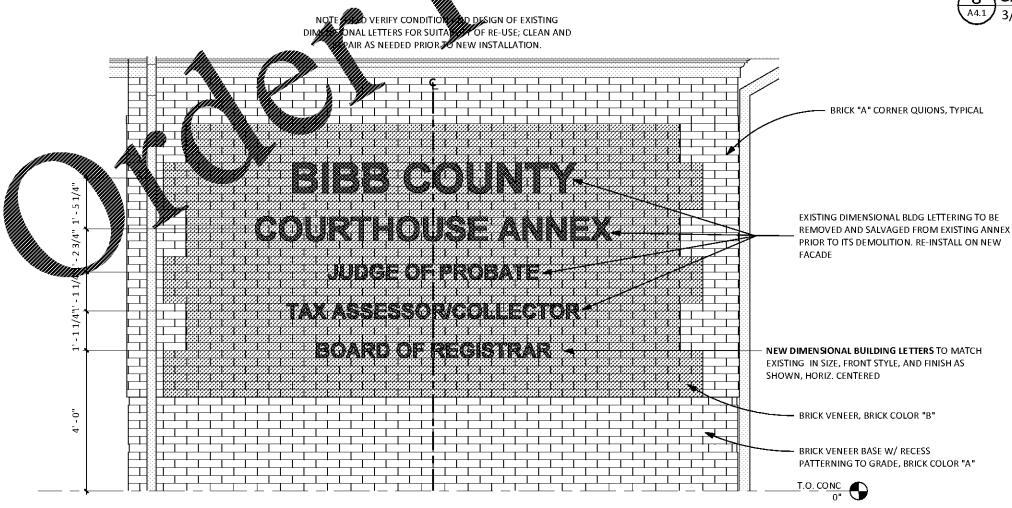

5 EXTERIOR BUILDING SIGNAGE
 1/2" = 1'-0"

EXTERIOR FINISH LEGEND	
***** EXTERIOR FINISHES FINAL APPROVAL *****	
ALL EXTERIOR FINISH DESCRIPTIONS PROVIDED IN THIS EXTERIOR FINISH SCHEDULE ARE FOR BIDDING PURPOSES ONLY. ALL FINISHES SHALL BE SUBMITTED AS SAMPLES TO THE ARCHITECT TO BE USED FOR FINAL PRESENTATION TO THE OWNER. NO FINISH SHALL BE APPROVED INDIVIDUALLY. NO FINISHES SHALL BE APPROVED UNTIL THEY ARE PRESENTED TO THE OWNER. WHEN ALL EXTERIOR FINISHES HAVE BEEN RECEIVED BY THE ARCHITECT THE OWNER WILL THEN BE PRESENTED ALL EXTERIOR FINISHES AT THE SAME TIME, INCLUDING THE MOCK-UP PANEL.	
PRODUCTS (EQUAL TO:)	DESCRIPTION & COLOR (EQUAL TO:)
MASONRY PRODUCTS AND PAINTING	
BRICK VENEER, COLOR "A"	ACME BRICK COMPANY: RIDGMAR (MODULAR)
BRICK VENEER, COLOR "B"	CHEROKEE BRICK COMPANY: VELOUR BUFF (MODULAR)
MORTAR	COLOR SHALL MATCH ARGOS SAVANNAH IVORY
EXTERIOR ROOFING	
DIMENSIONAL FIBERGLASS SHINGLES	OWENS CORNING: OAKRIDGE PRO-40 TEAK COLOR
EXTERIOR CEMENTITIOUS PRODUCTS AND PAINTING	
5/16" CEMENTITIOUS SOFFIT PANELS (VENTED & NON-VENTED)	COLOR SHALL MATCH P.P.G., COLOR: 14-20 PURITY
CEMENTITIOUS FASCIA WRAP & FRIEZE BOARD WRAP	COLOR SHALL MATCH P.P.G., COLOR: 14-20 PURITY
EXTERIOR METAL BUILDING COMPONENTS (SPECIFICATION 13125 METAL BUILDING SYSTEMS)	
METAL BUILDING GUTTERS & DOWNSPOUTS (PRE-FINISHED)	COLOR SHALL CLOSELY MATCH P.P.G., COLOR: 14-20 PURITY AS SELECTED FROM MFG. STANDARD ALUM. COIL COLORS.
METAL WALL PANELS/TRIM @ HVAC SHROUDS	COLOR SHALL MATCH KYNAR PAC-CLAD, COLOR: ALMOND
EXTERIOR SIGNAGE	
METAL LETTERING (PRE-FINISHED)	COLOR SHALL MATCH EXISTING DIMENSIONAL LETTERS, FIELD VERIFY
ALUMINUM STOREFRONT SYSTEMS (STOREFRONTS)	
EXTERIOR ALUMINUM STOREFRONT SYSTEMS (PRE-FINISHED)	COLOR SHALL MATCH P.P.G., COLOR: 14-20 PURITY
EXTERIOR SEALANTS	
SEALANTS AT CLAY MASONRY TO CLAY MASONRY JOINTS	COLOR SHALL MATCH ADJACENT CLAY MASONRY FROM MFG. STD. COLORS
SEALANTS AT ALUMINUM STOREFRONTS	COLOR SHALL MATCH ALUMINUM STOREFRONT COLOR
SEALANTS PROVIDED AT JOINTS TO BE PAINTED	SEALANT SHALL BE PAINTABLE SEALANT
UTILITY PIPING, METERS, AND ELECTRICAL PANELS	
ALL EXPOSED UTILITY PIPING, METERS, AND ELECTRICAL PANELS SHALL BE PAINTED AS PERMITTED BY THE UTILITY COMPANIES.	COLOR SHALL MATCH ADJACENT CLAY MASONRY COLOR
EXTERIOR FINISHES GENERAL NOTES:	
1. PHYSICAL SAMPLES SHALL BE SUBMITTED FOR ALL EXTERIOR ITEMS LISTED ABOVE.	
2. CONTRACTOR SHALL PROVIDE A MOCK-UP PANEL ON THE CONSTRUCTION SITE WITH ALL EXTERIOR FINISHES REPRESENTED IN THE PANEL.	