


Order Plans @ [www.LDline.com](http://www.LDline.com)

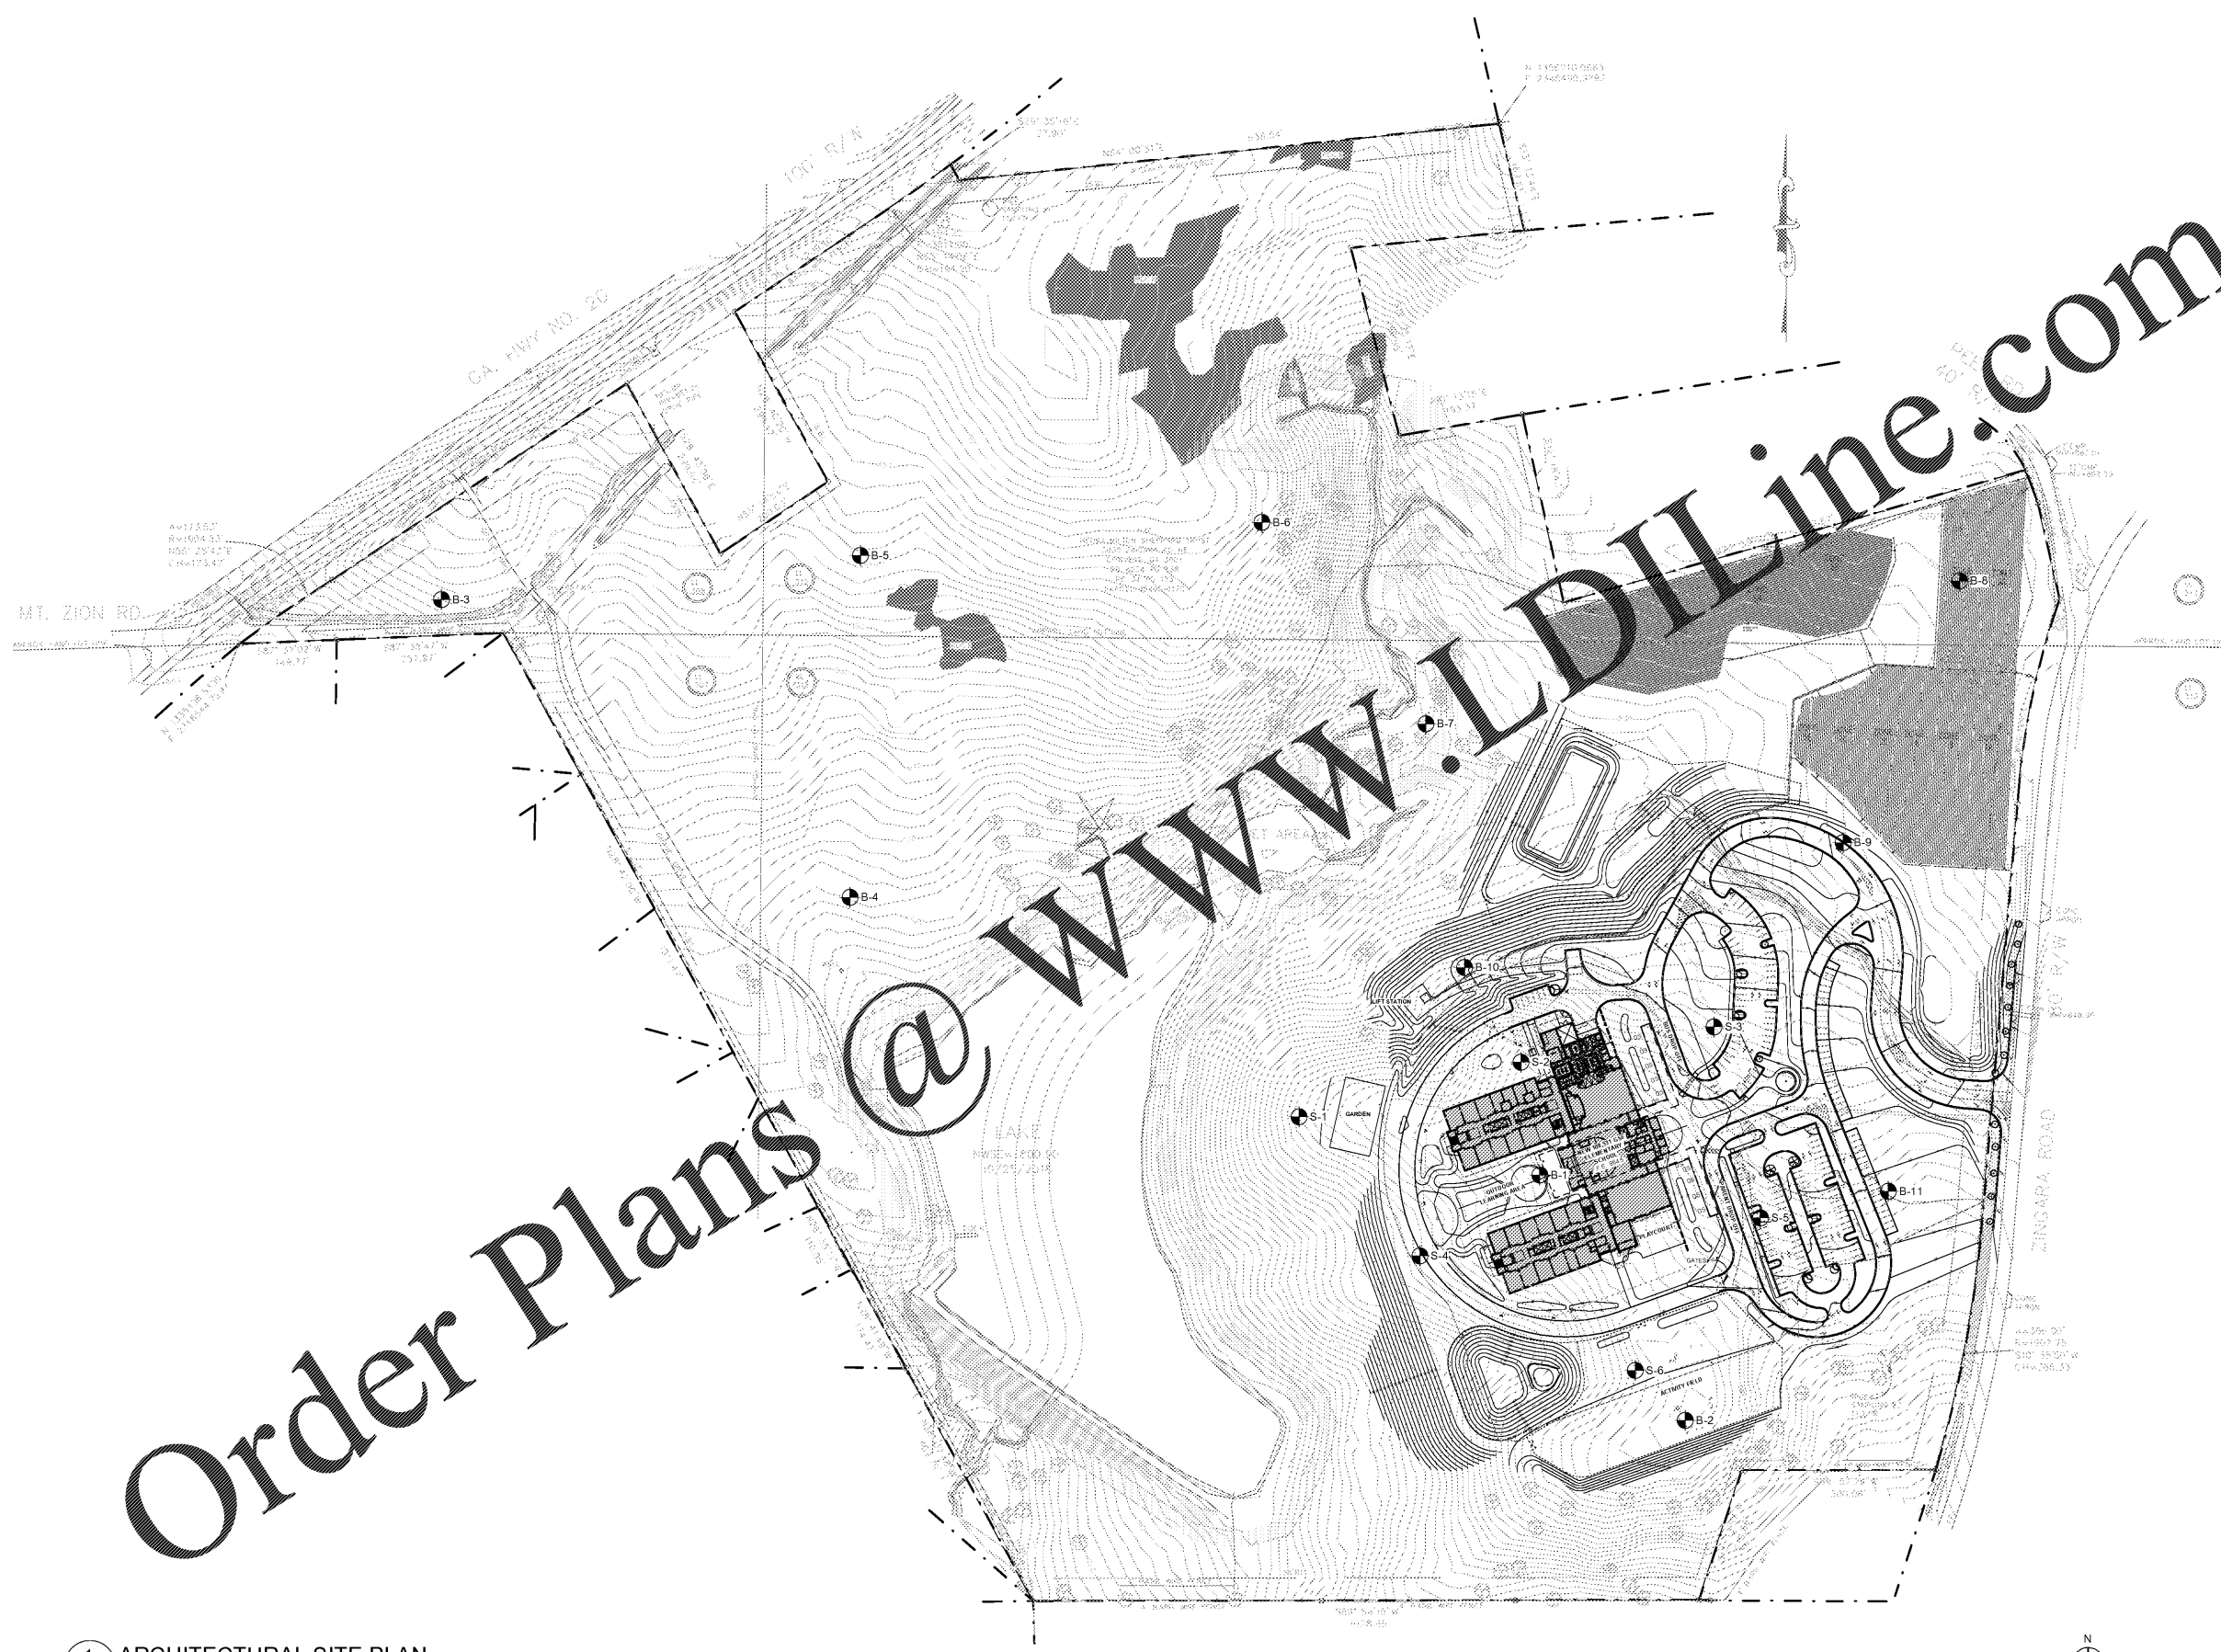

1 ARCHITECTURAL SITE PLAN  
A0-00 1" = 100'-0"

Smallwood, Reynolds, Stewart, Stewart & Associates, Inc. Architects

One Piedmont Center, Suite 303 3565 Piedmont Road Atlanta, Georgia 30305

ARCHITECTURAL SITE PLAN

J.H. HOUSE ELEMENTARY SCHOOL  
3100 Zingara Road NE, Conyers, GA 30012

DATE: 10-01-2019  
JOB NO: 218036.00  
SHEET NO: A0-00

ISSUED FOR CONSTRUCTION

REV. NO.	DATE	REMARKS
0001	10/01/19	DATE PRELIMINARY
0002	10/01/19	PROGRESS PRINT
0003	10/01/19	DATE CHECK SET
0004	10/01/19	DATE FOR BID/PRINT/USE

REVISIONS / PRINTED	REV. NO.	DATE	REMARKS
46	10/01/19	10/01/19	DATE PRELIMINARY
47	10/01/19	10/01/19	PROGRESS PRINT
48	10/01/19	10/01/19	DATE CHECK SET
49	10/01/19	10/01/19	DATE FOR BID/PRINT/USE

INSTRUCTIONAL UNITS	REGULAR CLASSROOMS	REGULAR PLEX AREAS	MUSIC	PHYSICAL EDUCATION	ART CENTER	ART	TOTAL
71,150 SF	32,230 SF	10,650 SF	5,190 SF	5,190 SF	5,190 SF	2,880 SF	71,150 SF
LEVEL 02	32,230 SF	10,650 SF	5,190 SF	5,190 SF	5,190 SF	2,880 SF	71,150 SF
TOTAL	71,150 SF	32,230 SF	10,650 SF	5,190 SF	5,190 SF	2,880 SF	71,150 SF

PROJECT SUMMARY  
 GRADE: PRE-K THRU 5TH  
 P.T.E. 800  
 G.O.U.E.# TO BE ASSIGNED

RCPS  
 CITY OF CONYERS  
 DEPARTMENT OF PUBLIC WORKS  
 1000 W. STATE ST. CONYERS, GA 30012