


3 WALL SECTION THRU MAIN CORRIDOR
A3-15 3/4" = 1'-0"

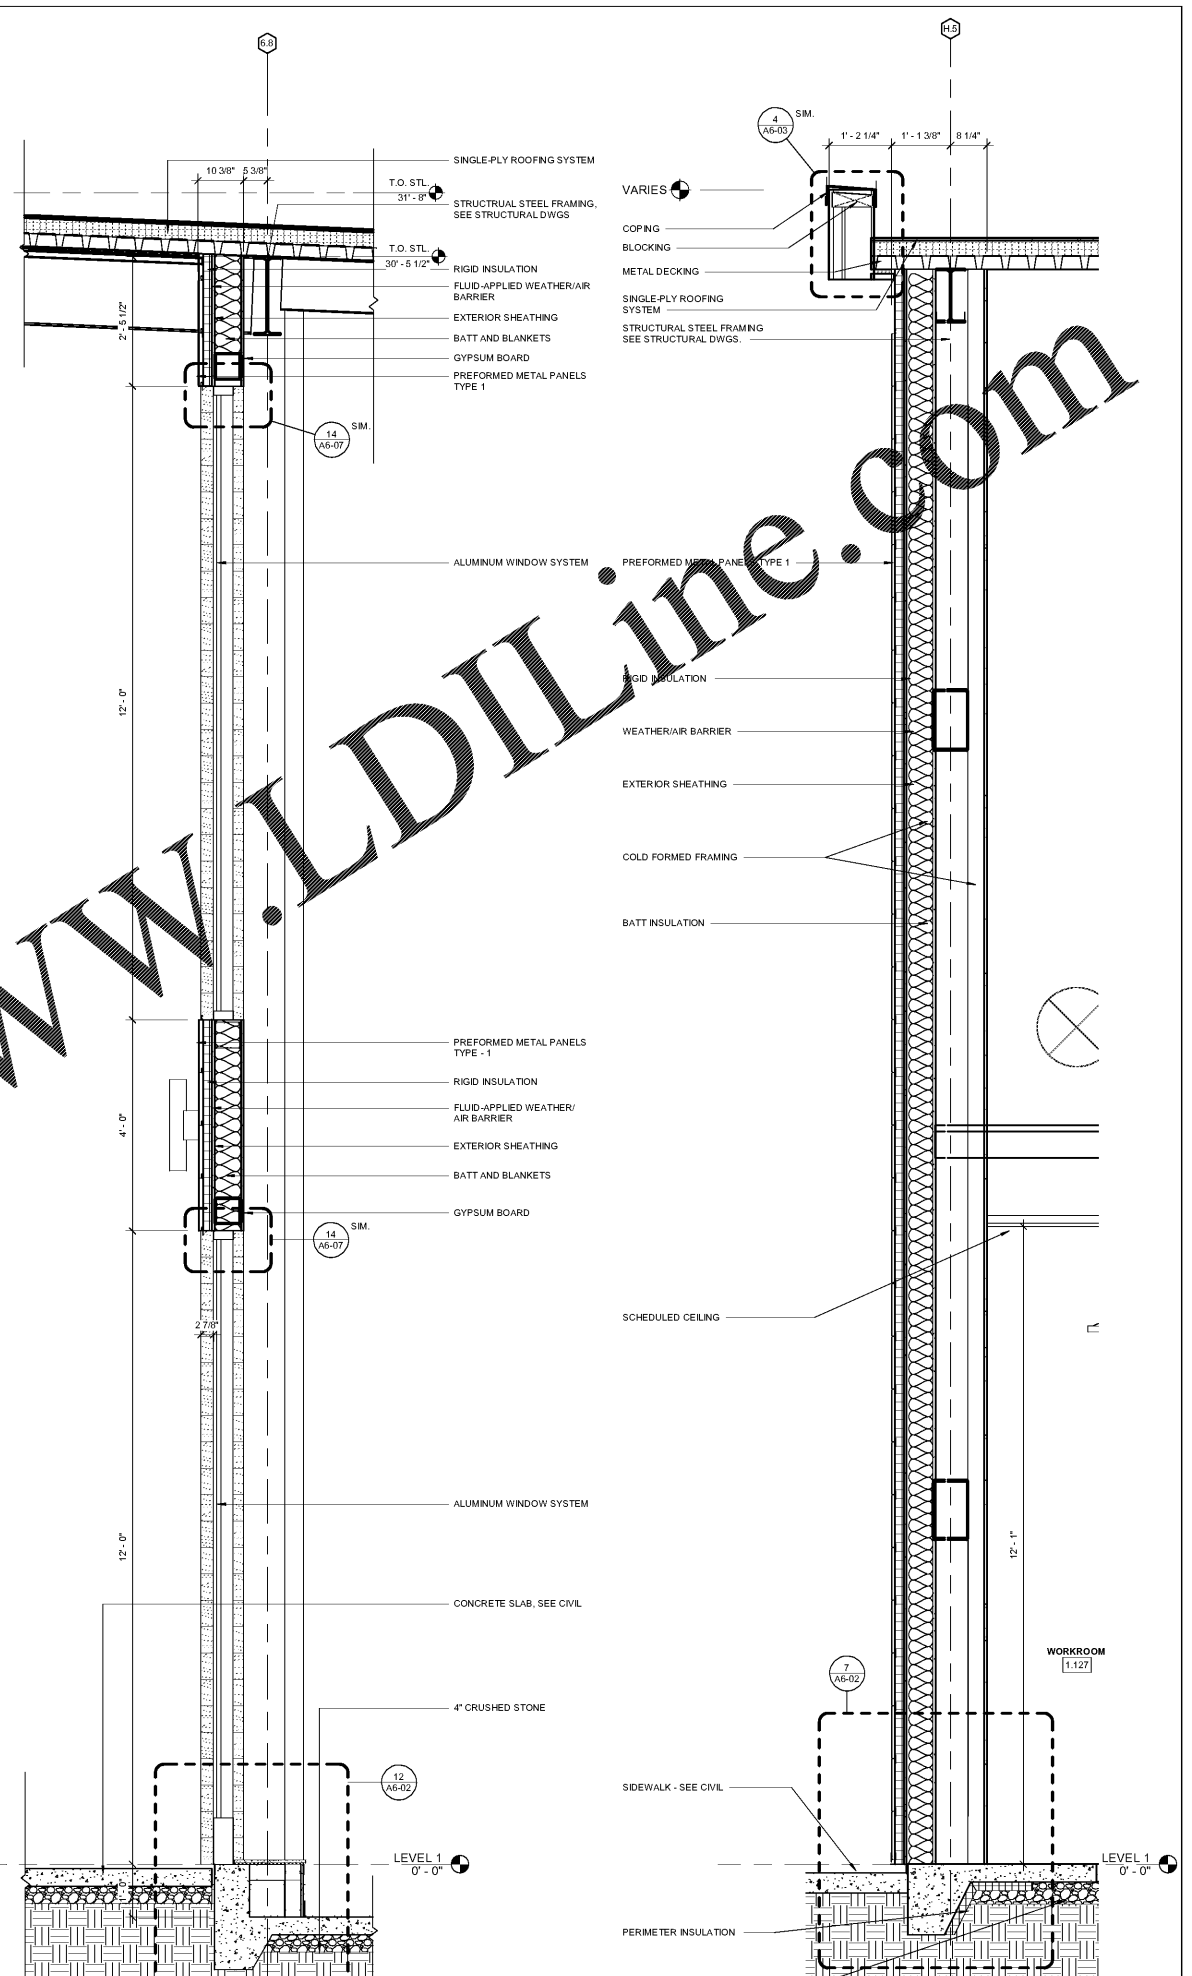

2 WALL SECTION AT MEDIA CENTER - 1
A3-15 3/4" = 1'-0"



1 WALL SECTION AT MEDIA CENTER
A3-15 3/4" = 1'-0"

Order Plans @ WWW.LDILine.com

Smallwood, Reynolds, Stewart & Associates, Inc. Architects

One Piedmont Center, Suite 303 3565 Piedmont Road Atlanta, Georgia 30305

WALL SECTIONS

J.H. HOUSE ELEMENTARY SCHOOL
3100 Zingira Road NE, Conyers, GA 30012

DATE: 10-01-2019
JOB NO: 218036.00
SHEET NO: A3-15

REV. NO.	DATE	REMARKS
1	10/01/19	ISSUED FOR BID / PERMIT / CLOSE
2		
3		
REVISIONS / PRINTED	REVISIONS / PRINTED
46	81
47	
48	
REVISIONS / PRINTED	REVISIONS / PRINTED
46	81
47	
48	
