

THE CONTENTS OF THIS DRAWING WILL REMAIN THE PROPERTY OF THOMAS F. TEDROW, AIA. ITS CONTENTS, INCLUDING ALL INFORMATION, SHALL NOT BE REPRODUCED USING ANY MEANS WITHOUT EXPRESS WRITTEN CONSENT AND/OR PERMISSION FROM THOMAS F. TEDROW, AIA.



THOMAS F. TEDROW, AIA

ARCHITECT  
2866 ADAMS BROOK WAY  
SNELLVILLE, GA 30078  
PH. 678.777.5548  
E-MAIL: tom.tedrow@tedrowdesign.com

JERSEY MIKE'S  
THE PALLADIUM SHOPPING CENTER  
4117 BRIAN JORDAN PLACE  
HIGH POINT, NC 27265







ARCHITECT/ENGINEER STAMP

REV. NO.	DATE	DESCRIPTION




PROJECT NO. JMIC-200  
DRAWN BY: KRR  
CHECKED BY: TFT  
ISSUE DATE: 11/06/19

INTERIOR ELEVATIONS

A3.0

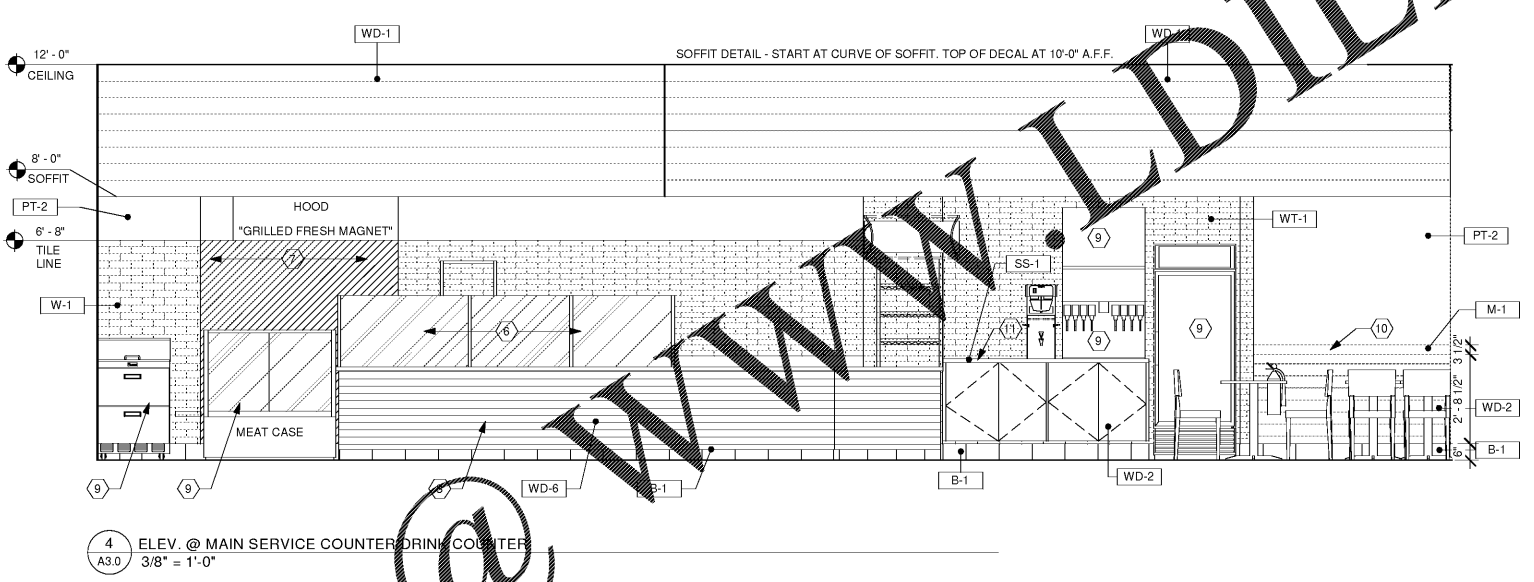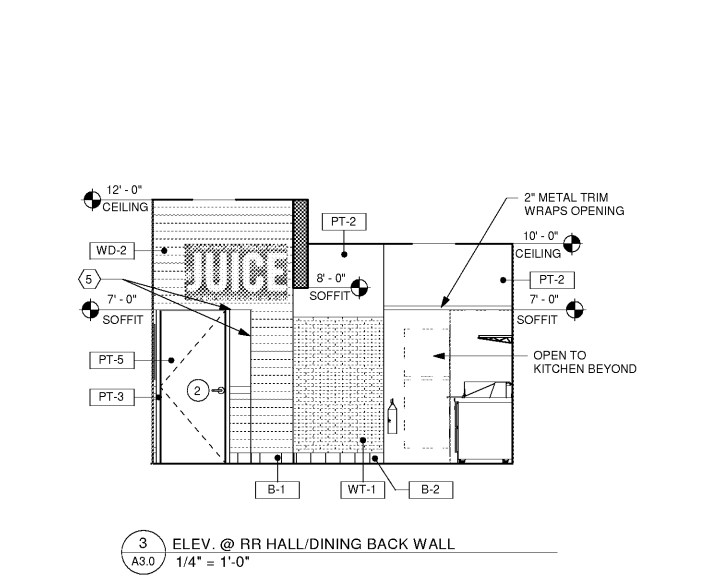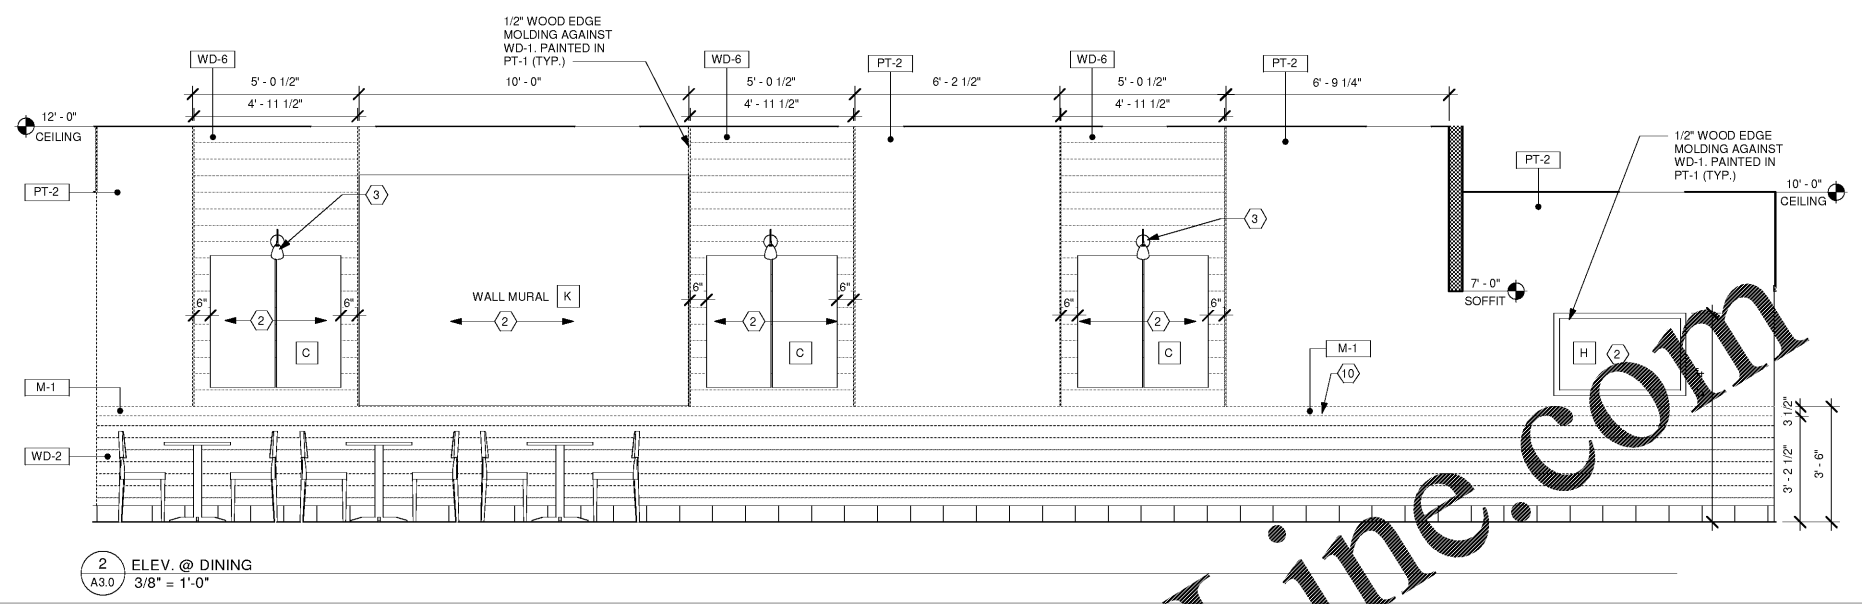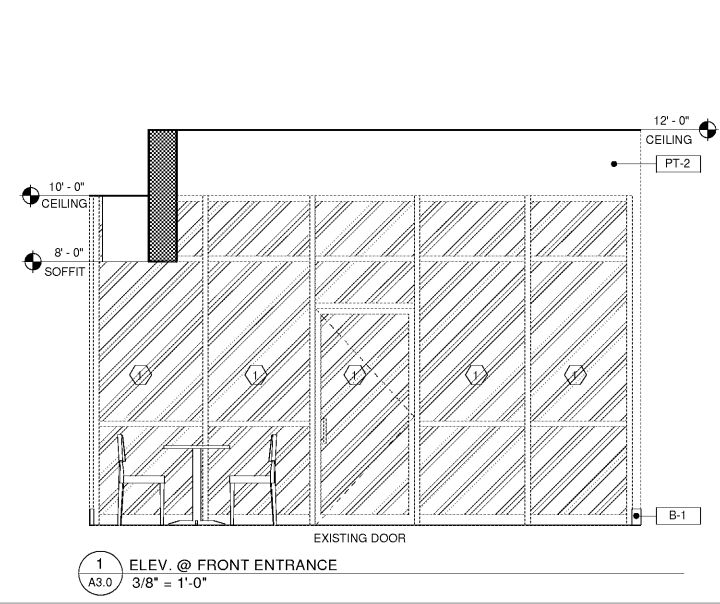

- INTERIOR ELEVATION KEY NOTES**
- EXISTING STOREFRONT/DOOR TO REMAIN. G.C. TO VERIFY THAT EGRESS DOOR PANIC HARDWARE IS EXISTING AND IF NOT G.C. TO INSTALL PANIC HARDWARE AS SPECIFIED ON DOOR SCHEDULE SHT. A2.1.
  - OWNER FURNISHED JERSEY MIKE'S ARTWORK - INSTALLED BY G.C. SEE SIGNAGE/GRAPHICS SCHEDULE SHT. EQ1.0.
  - WALL SCONCE LIGHT FIXTURE.
  - WALL MOUNTED T.V. - NOT USED -
  - SCHLUTER EDGE AT OPENING - REFER TO FINISH SCHEDULE.
  - SNEEZEGUARDS W/SAFETY GLASS. SEE EQUIPMENT SCHEDULE.
  - STAINLESS STEEL WALL FINISH AT GRILLE/HOOD.
  - MILLWORK - SERVICE COUNTER. SEE SHEET A4.0 FOR DETAILS.
  - EQUIPMENT. SEE EQ1.0.
  - CHAIR RAIL - 'M-1' WALL FINISH.
  - MILLWORK - BEVERAGE COUNTER. SEE SHEET A4.1 FOR DETAILS.
  - MILLWORK - REFER TO SHEET A4.0 AND A4.1 FOR DETAILS.
  - STEEL SUPPORT POSTS - SEE DETAILS SHT. A4.0.
- GENERAL SHEET NOTES**
- SEE SHEET EQ1.0 FOR ALL ARTWORK AND SIGNAGE SPECIFICATIONS IN GRAPHICS SCHEDULE. GRAPHICS TAG: X-000
  - SEE SHEET A2.0 FOR FINISH SCHEDULE & SPECIFICATIONS. FINISH TAG: K-0

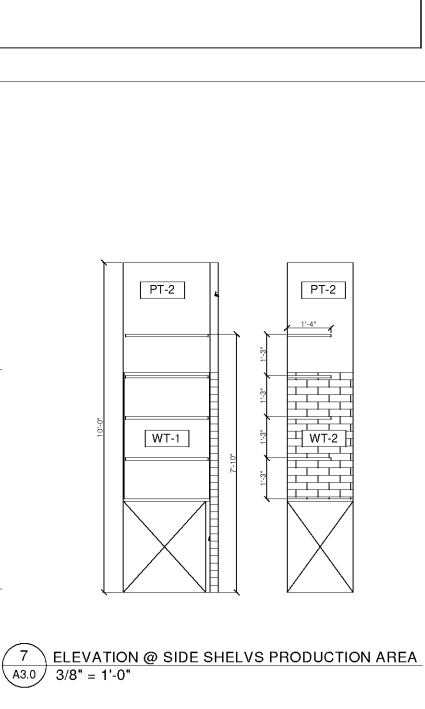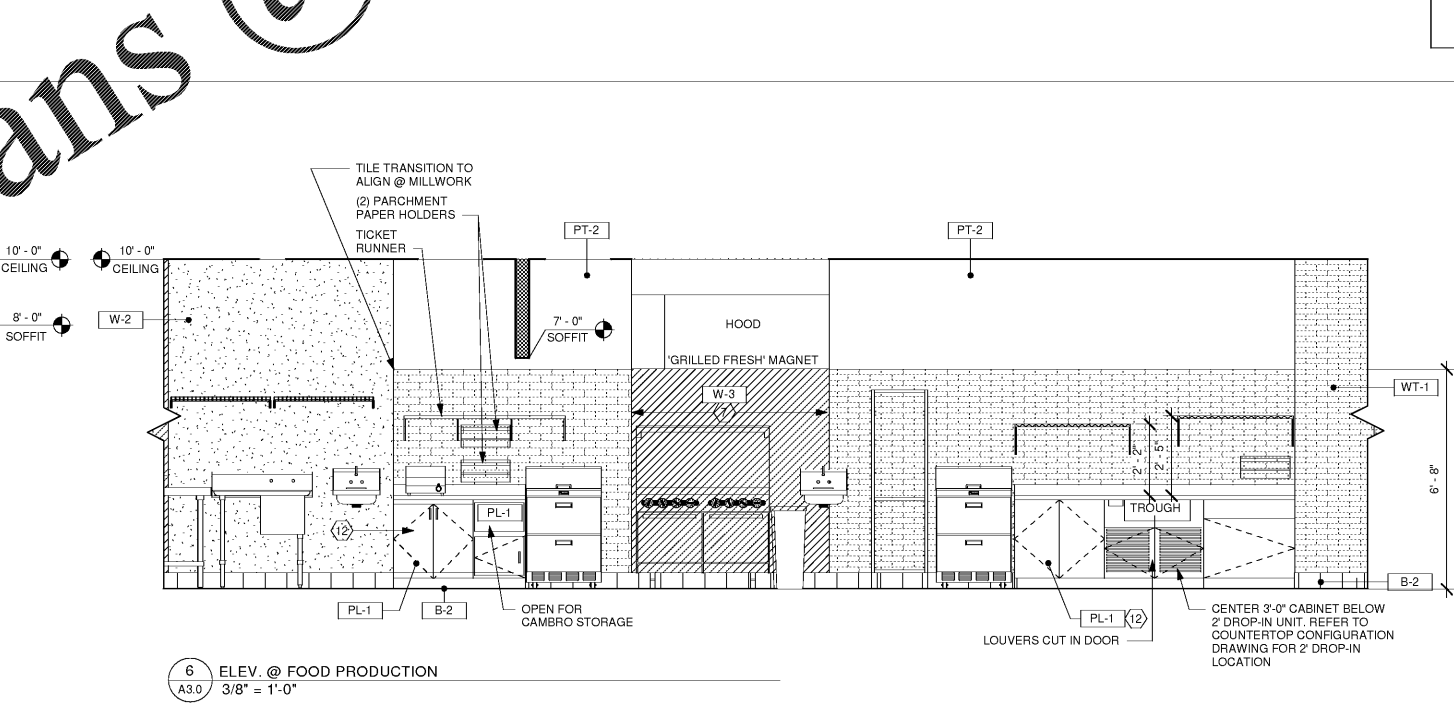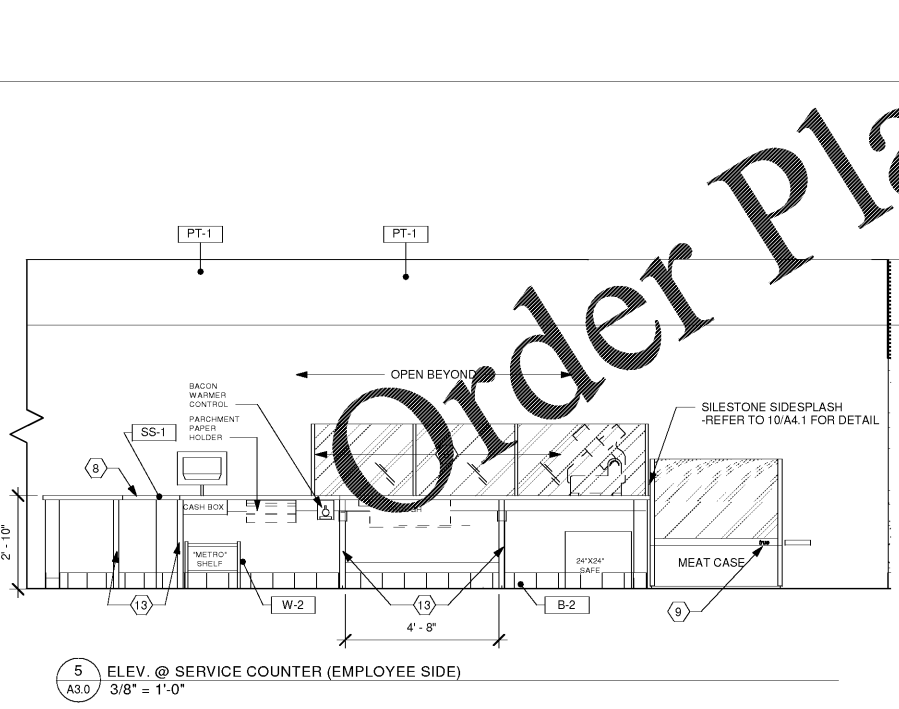

11/15/2019 10:51:00 AM D:\Drobox (Tedrow Design)\Tedrow Design Team Folder\Jersey Mike's\JMIC-200\_HighPoint, NC - Rodgers\Revit\JMIC-102\_HighPoint, NC 10-12-19.rvt

Order Plans @ WWW.LDILine.com