

**CENTER PARK RESTROOM  
 FACILITIES AND SHADE  
 PAVILION**

City of Centerville

103 E CHURCH ST  
 CENTERVILLE, GA  
 31028

REVISIONS		
#	DATE	DESCRIPTION

© 2019, WMMA Architects/Planners, Inc.  
 All rights reserved. These drawings, as  
 instruments of service, remain the property  
 of the Architect. Unauthorized use or  
 reproduction is forbidden.

Date: 11/04/19

Drawn By: BF

Checked By: YKP

Project Number: 2018-077


Drawing Name:

**RESTROOM BUILDING  
 & WALL SECTIONS**


Drawing Number:

**A3-1**


11/6/2019 11:30:04 AM CONSTRUCTION DOCUMENTS

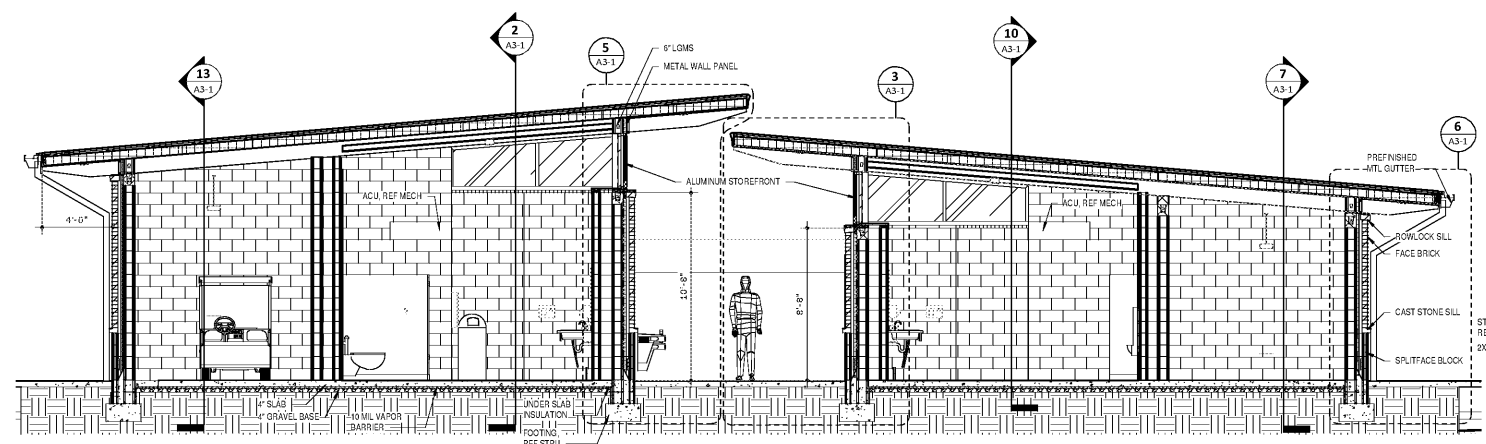


**1 RESTROOM CROSS SECTION**  
 A3-1 1/4" = 1'-0"

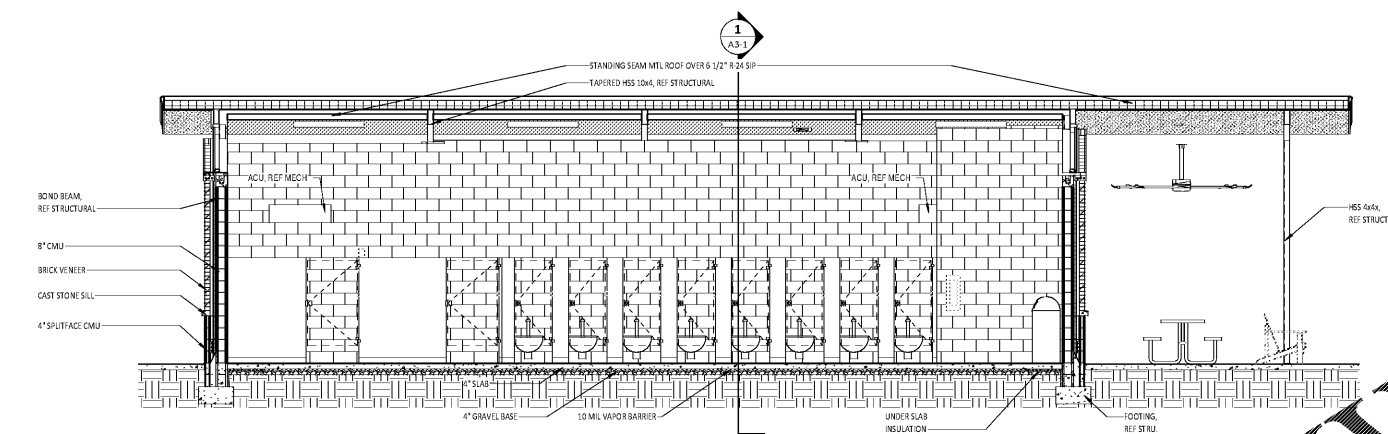


**2 WOMENS TLT - REAKE END SECTION**  
 A3-1 1/4" = 1'-0"

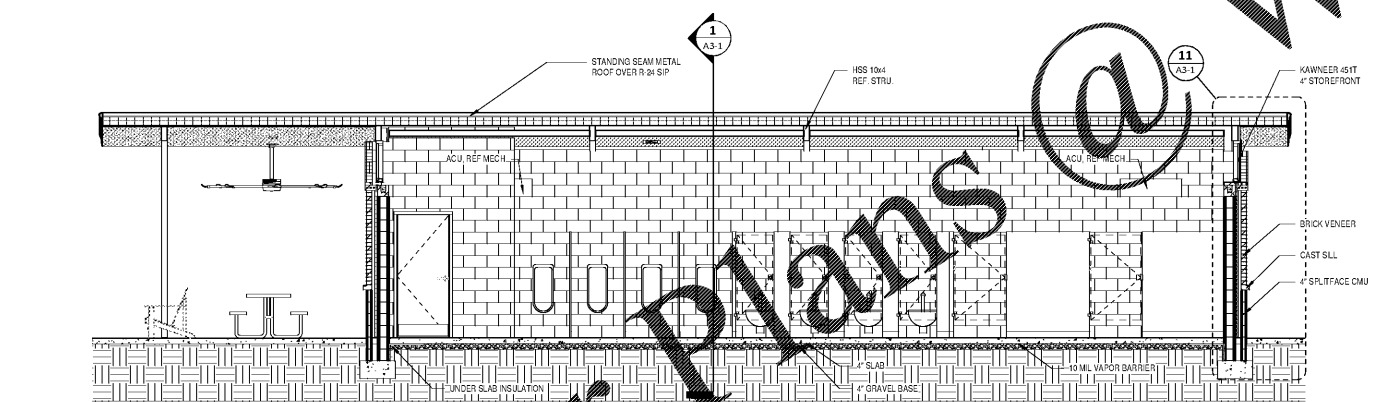


**10 MENS TLT - LONGITUDINAL SECTION**  
 A3-1 1/4" = 1'-0"

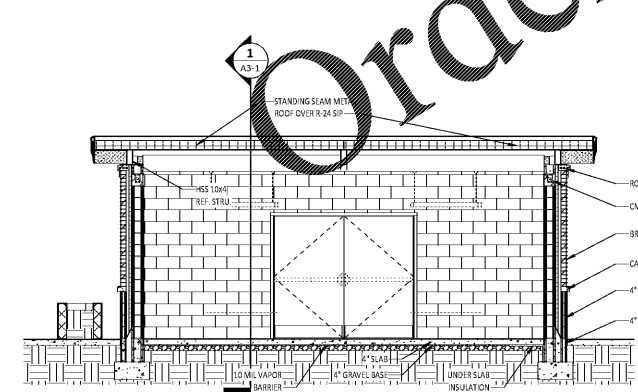


**7 PUMP RM SECTION**  
 A3-1 1/4" = 1'-0"

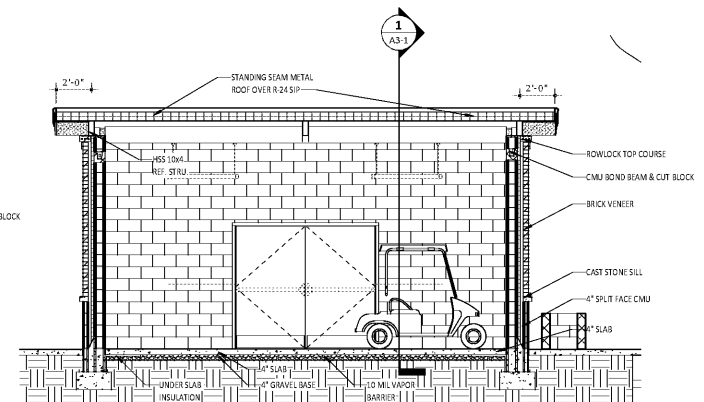


**13 STORAGE SECTION**  
 A3-1 1/4" = 1'-0"

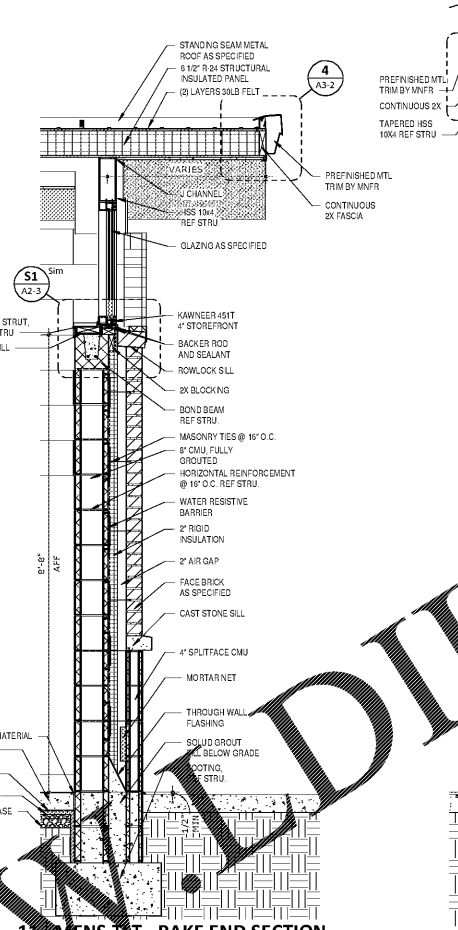


**11 MENS TLT - RAKE END SECTION**  
 A3-1 1/4" = 1'-0"

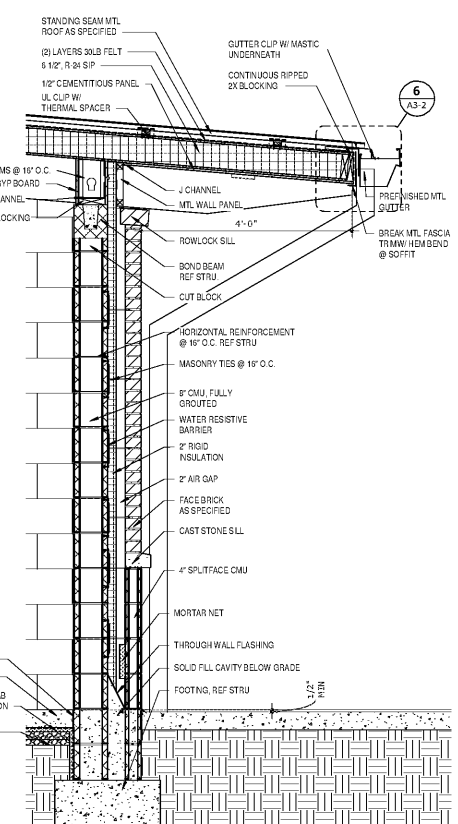

**6 MENS TLT - LOW SIDE**  
 A3-1 3/4" = 1'-0"

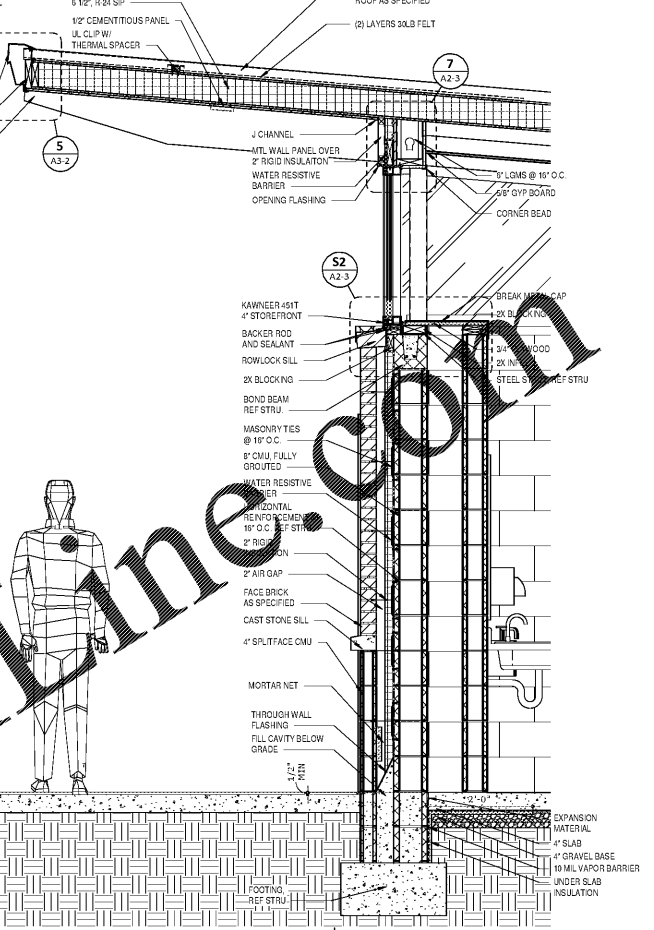

**3 MENS TLT - HIGH SIDE**  
 A3-1 3/4" = 1'-0"

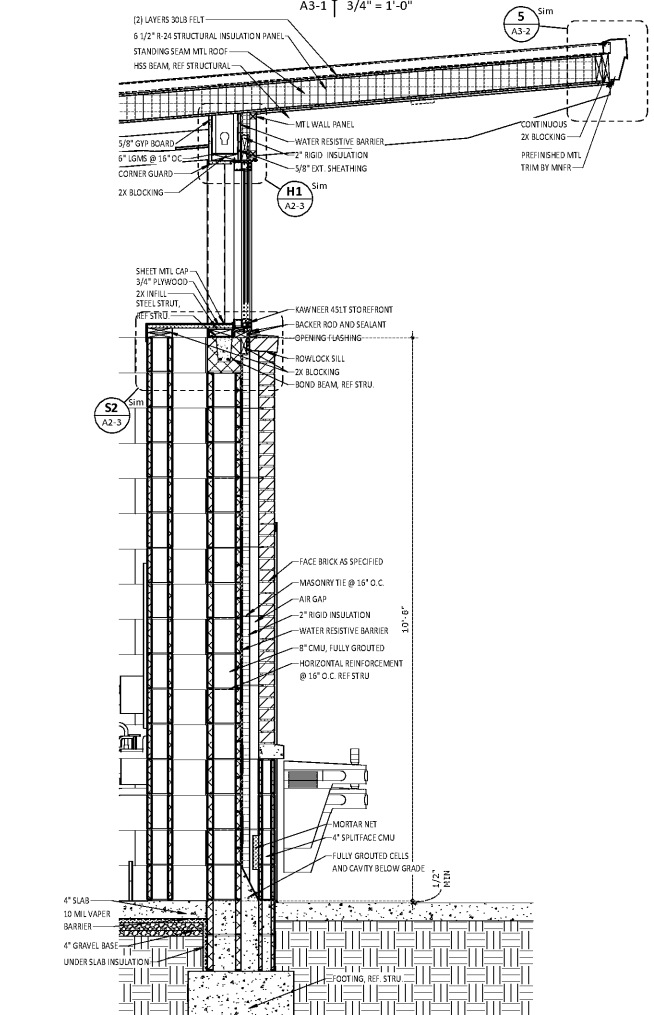

**5 WOMENS TLT - HIGH SIDE**  
 A3-1 3/4" = 1'-0"

Order Plans @

WWW.Dilane.com