



**CENTER PARK RESTROOM
 FACILITIES AND SHADE
 PAVILION**

City of Centerville

103 E CHURCH ST
 CENTERVILLE, GA
 31028

REVISIONS

#	DATE	DESCRIPTION

© 2019, WMA Architects/Planners, Inc.
 All WMA Architects, these drawings, as instruments of service, remain the property of the Architect. Unauthorized use or reproduction is forbidden.


Date: 11/04/19
 Drawn By: BF, SC
 Checked By: DJB
 Project Number: 2018-077
 Drawing Name:

**REFLECTED CEILING
 PLAN & FINISH PLAN**


Drawing Number:

A6-1

CONSTRUCTION DOCUMENTS 11/6/2019 11:31:04 AM

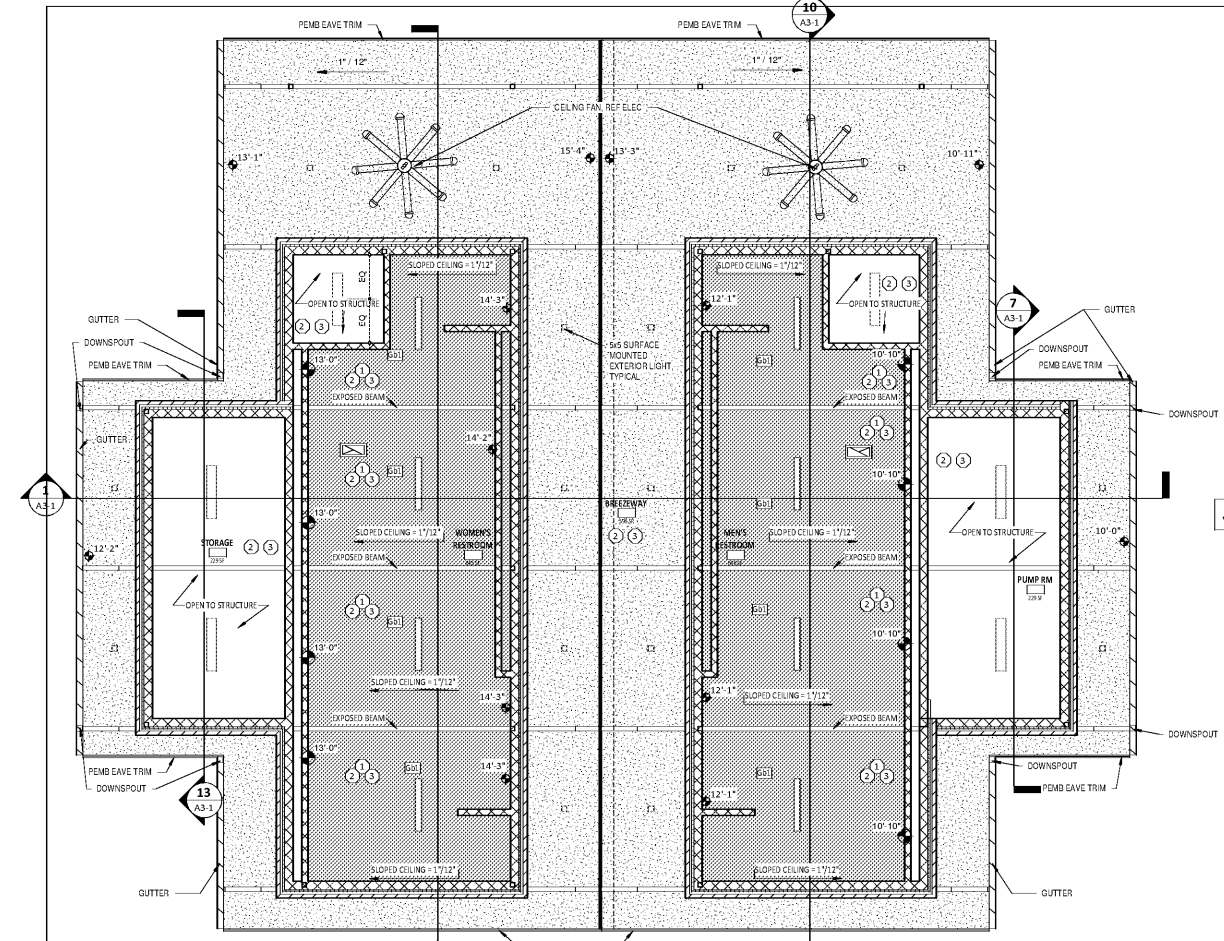

1 RESTROOM RCP
 A6-1 3/16" = 1'-0"

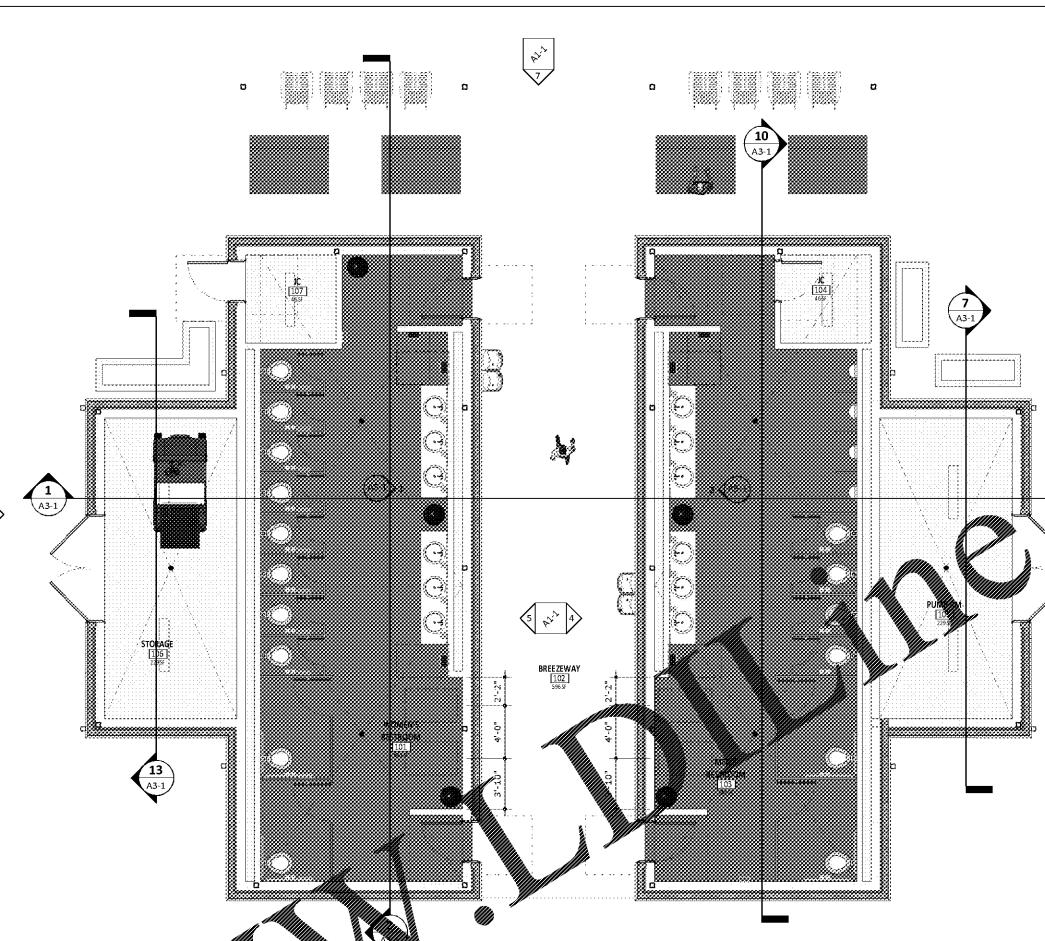


2 RESTROOM FINISH PLAN
 A6-1 3/16" = 1'-0"

LEGEND - REFLECTED CEILING PLAN
 1/8" = 1'-0"


	CEILING GRID: MOISTURE RESISTANT GYP BOARD FINISH - SEE FINISH LEGEND CGL - ON SHEET A6-1		LIGHTING - RECESSED FIXTURE		ACCESS DOOR - 20" x 20"
	OPEN TO STRUCTURE ABOVE		LIGHTING - RECESSED DOWN LIGHT		DIFFUSER - SQUARE SUPPLY
	1/2" CEMENT BOARD ROOF OVERHANGS SOffit PAINTED COLOR TO BE DETERMINED BY ARCHITECT		LIGHTING - RECESSED FIXTURE 24" x 48"		REGISTER - SQUARE RETURN
	PAINTED COLOR TO BE DETERMINED BY ARCHITECT		LIGHTING - RECESSED FIXTURE 12" x 48"		REGISTER - SQUARE RETURN
	LIGHTING - SURFACE MOUNTED LED, REF. ELEC.		LIGHTING - SURFACE MOUNTED 3" x 3"		REGISTER - EXHAUST

INTERIOR FINISH SCHEDULE RESTROOMS

WTR	SPACE	AREA	FLOOR FINISH	BASE FINISH	WALL FINISH	CASEWORK FINISH		COMMENTS
						HORIZONTAL SURFACE	VERTICAL SURFACE	
	WOMEN'S RESTROOM	645 SF	SC1	-	P1, P2, P3	SS1	CB1	
	BREEZEWAY	595 SF	SC2	-	-	-	-	
	MEN'S RESTROOM	646 SF	SC1	-	P1, P2, P3	SS1	CB1	
	JC	46 SF	SC2	-	P1	-	-	
	PUMP RM	229 SF	SC2	-	-	-	-	
	STORAGE	229 SF	SC2	-	-	-	-	
	JC	46 SF	SC2	-	P1	-	-	

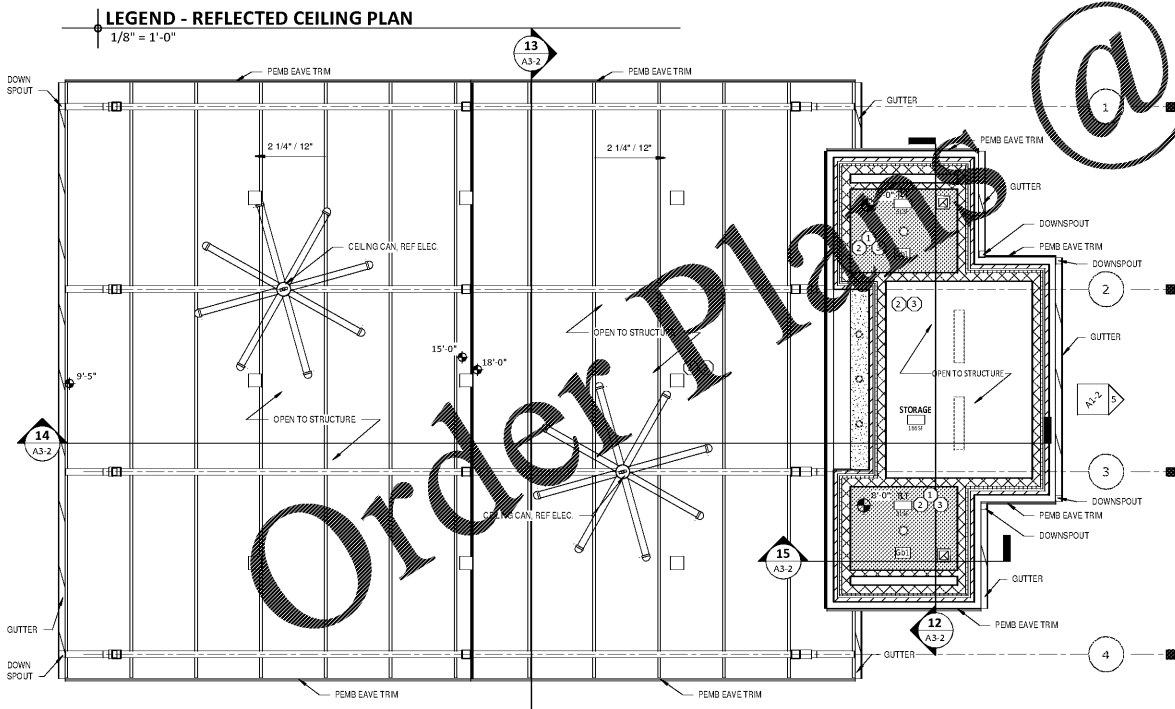

3 SHADE PAVILION RCP
 A6-1 3/16" = 1'-0"

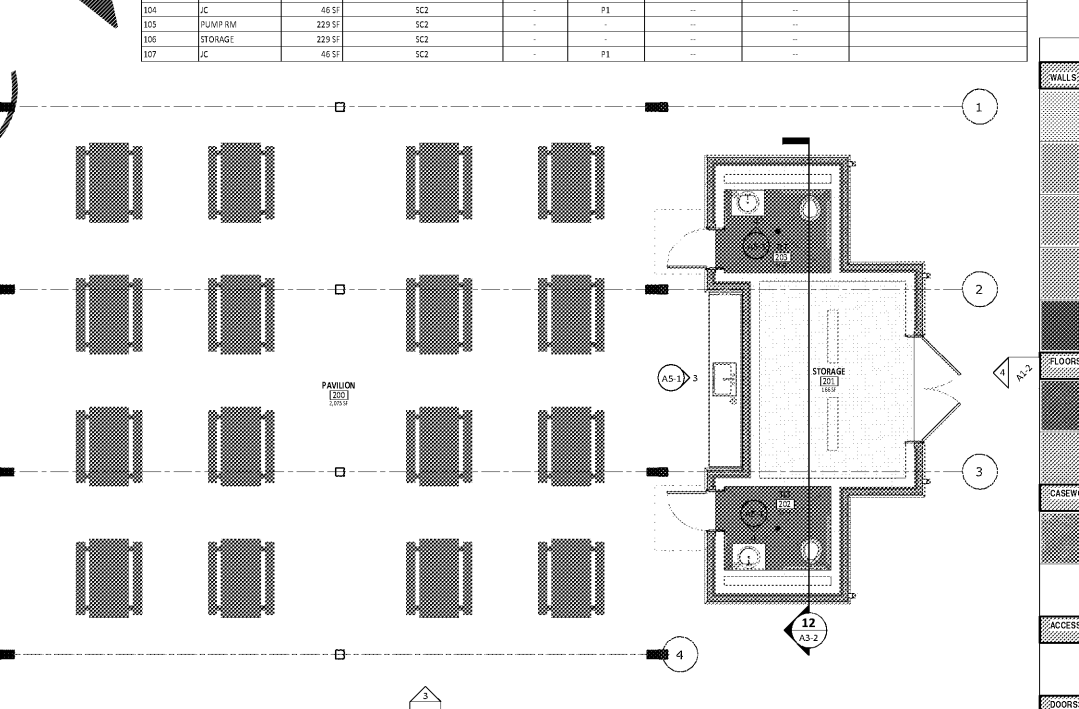

4 PAVILION FINISH PLAN
 A6-1 3/16" = 1'-0"

KEYNOTES - NEW WORK - CEILINGS

NO.	DESCRIPTION
1	INSTALL NEW GYPSUM BOARD CEILING - TYPE AND FINISH IN LEGEND
2	INSTALL LIGHT FIXTURES - COORDINATE WITH ELECTRICAL DRAWINGS
3	INSTALL NEW HVAC WORK - COORDINATE WITH MECHANICAL DRAWINGS

INTERIOR FINISH SCHEDULE PAVILION

WTR	SPACE NAME	AREA	FLOOR FINISH	BASE FINISH	WALL FINISH	CASEWORK FINISH		COMMENTS
						HORIZONTAL SURFACE	VERTICAL SURFACE	
	PAVILION	2,075 SF	-	-	-	SS1	CB1	
	STORAGE	166 SF	SC2	-	-	-	-	
	TIT	51 SF	SC1	-	P1	-	-	
	TIT	51 SF	SC1	-	P1	-	-	

FINISH LEGEND
 1 1/2" = 1'-0"

WALLS	
P1 (FIELD PAINT)	SHERWIN WILLIAMS #166 DRIFT OF MIST EPOXY PAINT
P2 (ACCENT PAINT)	SHERWIN WILLIAMS #206 OYSTER BAY EPOXY PAINT
P3 (ACCENT PAINT)	SHERWIN WILLIAMS #244 AMAZING GRAY EPOXY PAINT
P4 (DOOR FRAME PAINT)	SHERWIN WILLIAMS #244 AMAZING GRAY EPOXY PAINT
P5 (EXTERIOR METAL PAINT)	SHERWIN WILLIAMS #246 ROCKWOOD DARK BROWN EXTERIOR PAINT
FLOORS	
SC1 (STAINED CONCRETE)	SC-FIELD FORMULA ONE LIQUID DYE CONCENTRATE - RUSTIC BARK - 440G
SC2 (SEALED CONCRETE)	SEALED CONCRETE
CASEWORK	
SS1 (SOLID SURFACE)	WILSONART SOLID SURFACE - CHRYSLER BELT RESIN
CB1 (COUNTER BASE)	PRE-FINISHED POWDER COATED STAINLESS STEEL, ADA SINK BASE. COLOR TO BE DETERMINED BY ARCHITECT
ACCESSORIES	
TP1 (TOILET PARTITIONS)	STAINLESS STEEL TOILET PARTITIONS
DOORS	
DF1 (DOOR FINISH)	SHERWIN WILLIAMS #244 AMAZING GRAY EPOXY PAINT
CEILINGS	
GC1 (MROWB CEILING FINISH)	SHERWIN WILLIAMS #707 CEILING BRIGHT WHITE EPOXY PAINT