


SHEET LEGEND:

	SEE SHEET NOTES
	SEE DOOR SCH
	SEE WINDOW SCH
	SEE WALL SCH
	LUXURY VINYL TILE
	CARPET
	DETAIL TAG
	DS

- NOTES
- SEE SITE PLAN (CIVIL) FOR LOCATIONS OF THE RISER ROOM AND WATER HEATER ROOM.
 - SHOWER AND TUB DIMENSIONS TO BE FIELD VERIFIED.
 - AN "(X)" IN THE UNIT DESIGNATION INDICATES SPECIAL FRAMING. SEE BUILDING PLANS FOR LOCATION.

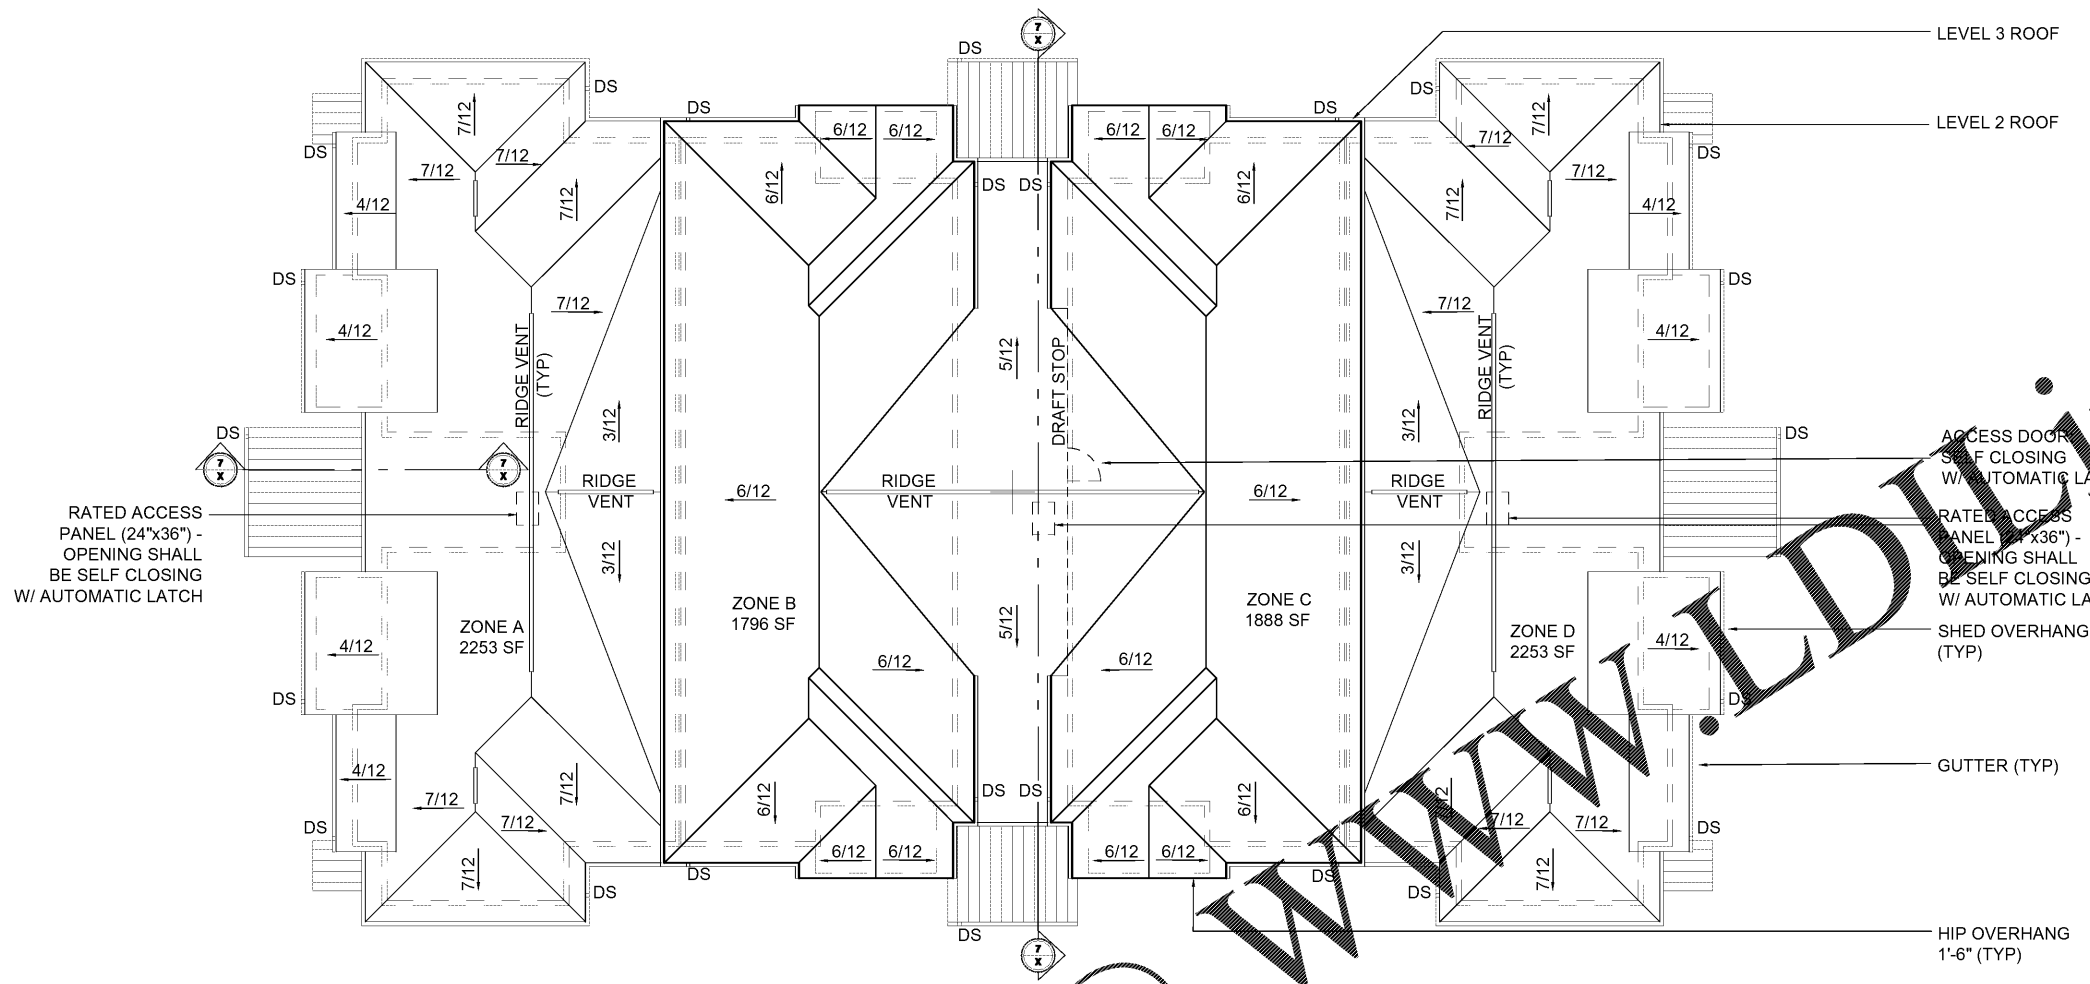

1 BLDG TYPE 4 (BUILDINGS 3, & 6): ROOF PLAN
A1.44 SCALE 1/8"=1'

Order Plans @ www.LDOnline.com

PROJECT #:

DATE: 09/01/19

SCALE: 1/8"=1'

DESIGN/DRAWN: EMC/jas

CHECKED: EMC/jas

REVISED:

REVISED:

REVISED: