


1 GARAGE TYPE 1 SLAB PLAN
 A4.10 SCALE 1/4"=1'

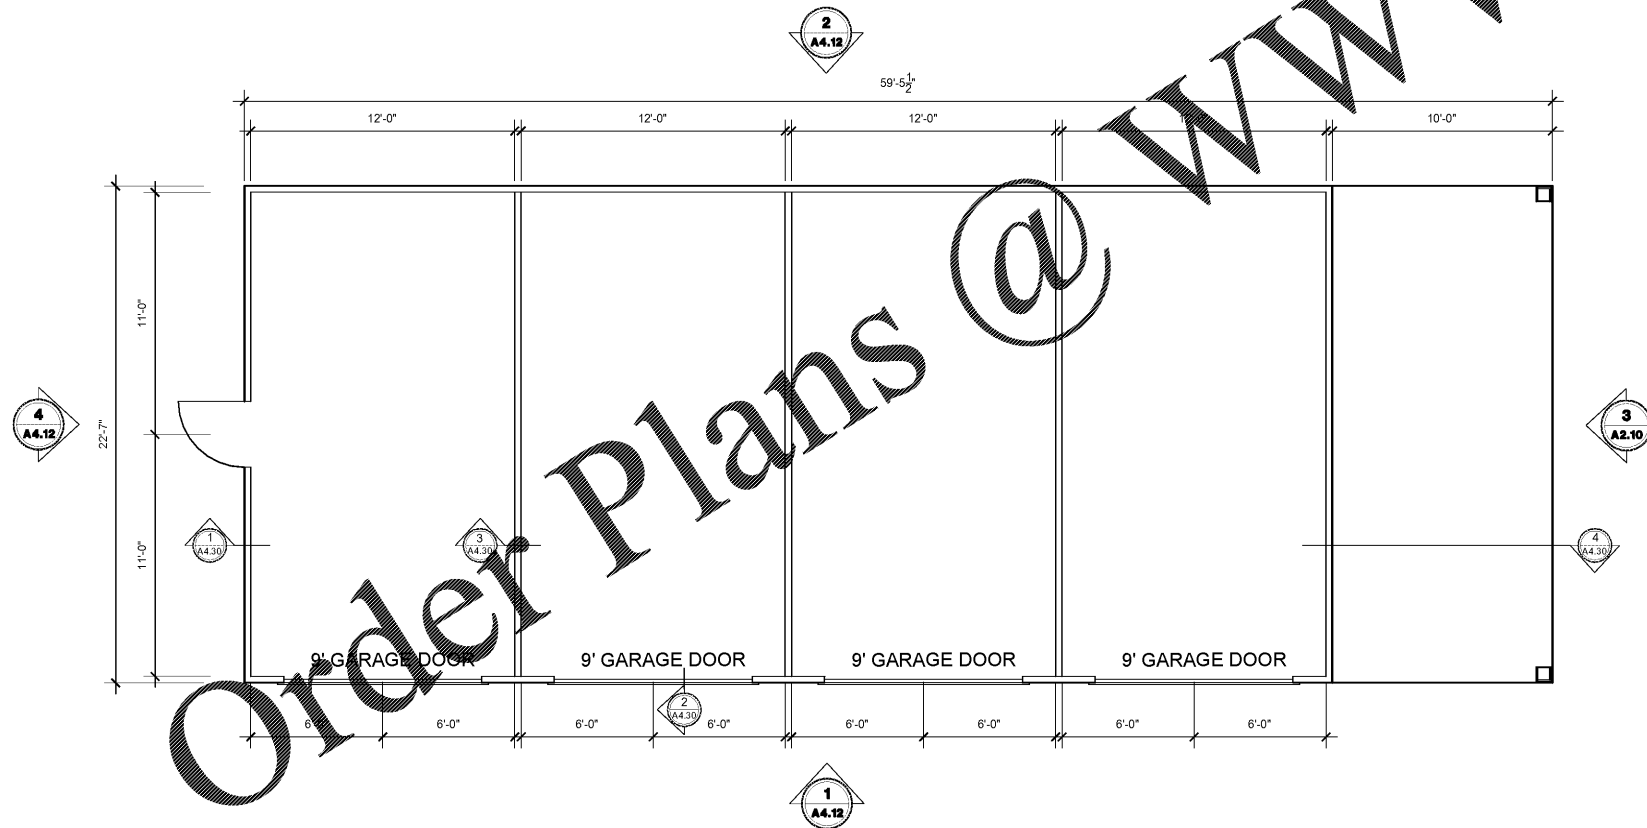

2 GARAGE TYPE 1 FLOOR PLAN
 A4.10 SCALE 1/4"=1'

SUBJECT TO REGULATORY AGENCY REVIEW AND APPROVAL