




**1 GARAGE TYPE 1 FRONT ELEVATION**  
A4.12 SCALE 1/4"=1'

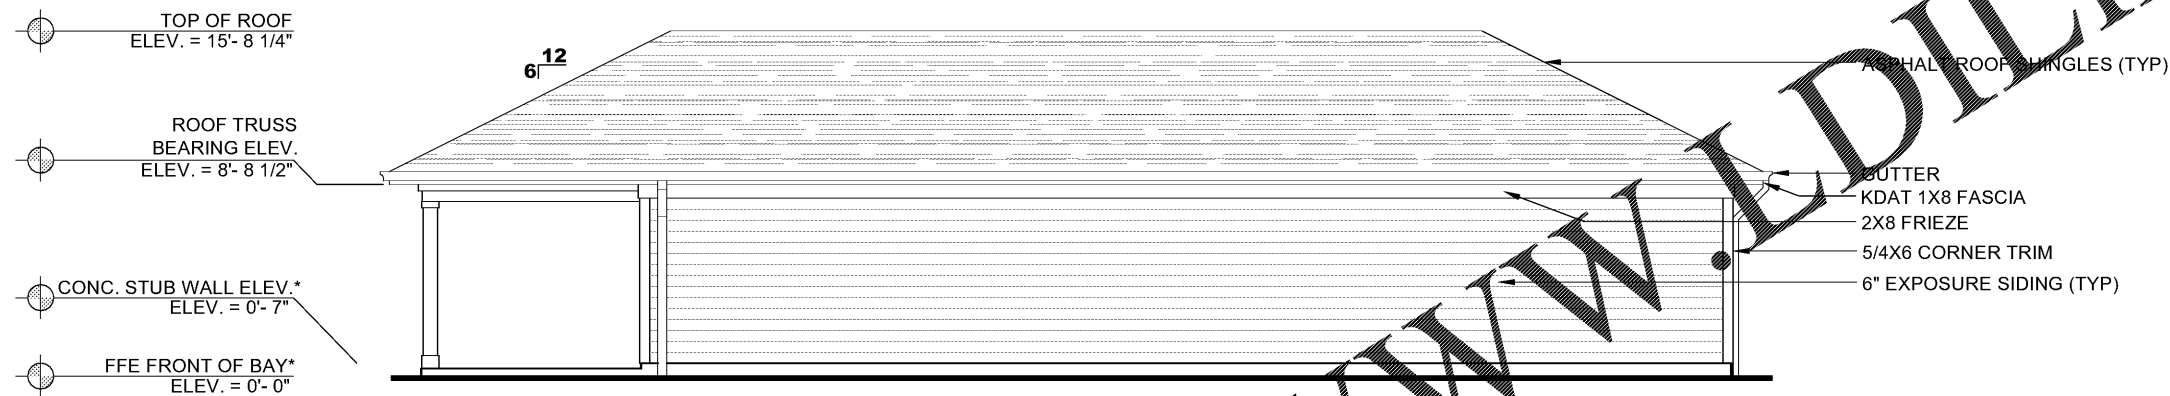

**2 GARAGE TYPE 1 REAR ELEVATION**  
A4.12 SCALE 1/4"=1'

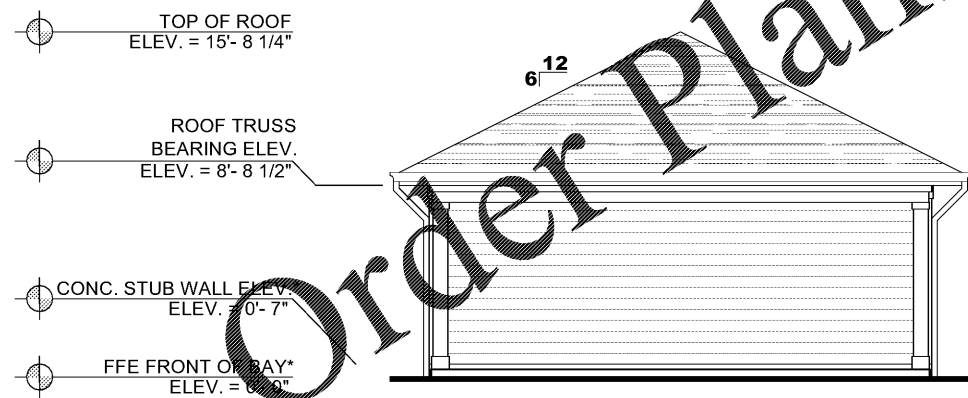

**3 GARAGE TYPE 1 RIGHT ELEVATION**  
A4.12 SCALE 1/4"=1'

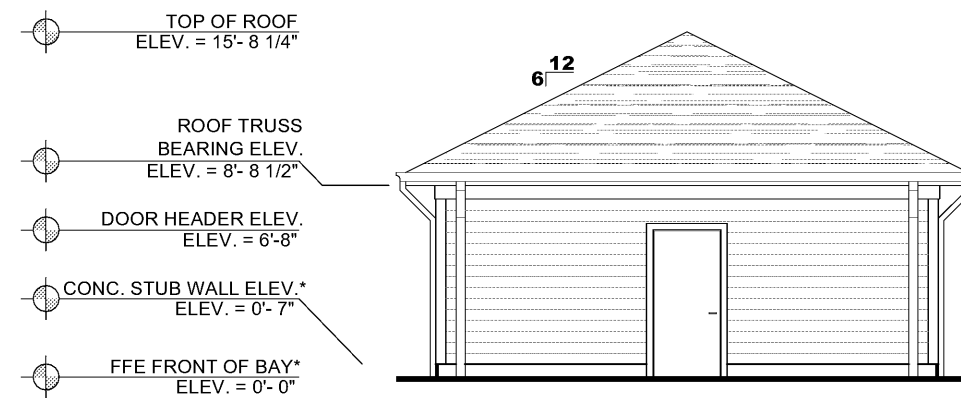

**4 GARAGE TYPE 1 LEFT ELEVATION**  
A4.12 SCALE 1/4"=1'

\*NOTE:  
BAY FRONTS ARE TO BE SET AT THE ELEVATION OF THE ADJACENT PARKING LOT AND TO ALLOW POSITIVE DRAINAGE AWAY FROM THE STRUCTURE. BAYS ARE TO SLOPE AT 1% BACK TO FRONT. COORDINATE ELEVATIONS.